




PROPOSED FLOOR PLAN - 280 SQM - Over foundation
Scale 1:150

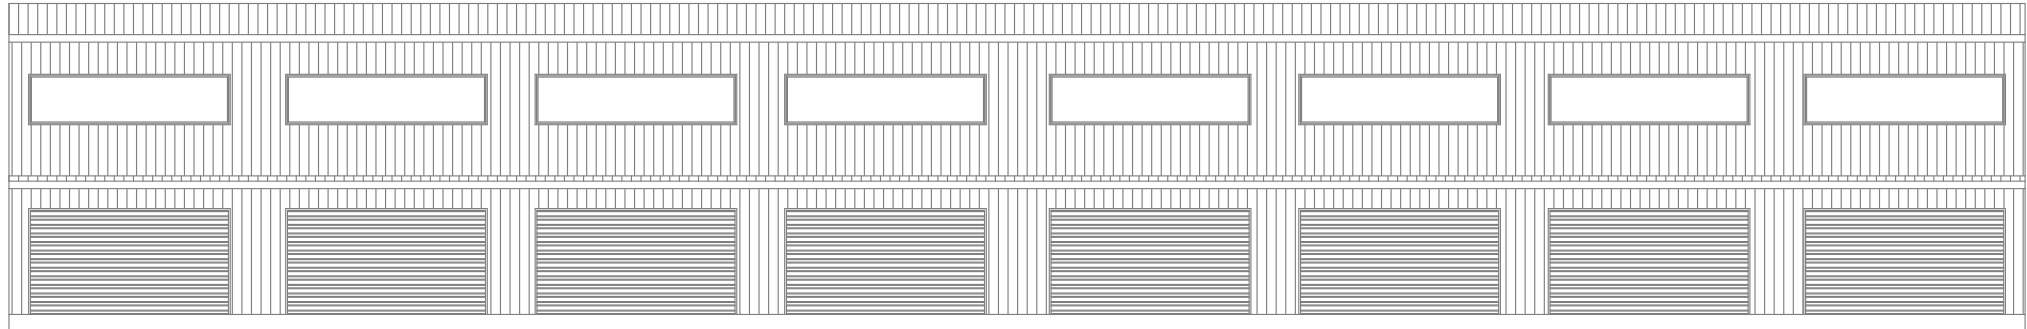


ELEVATION #1
Scale 1:150

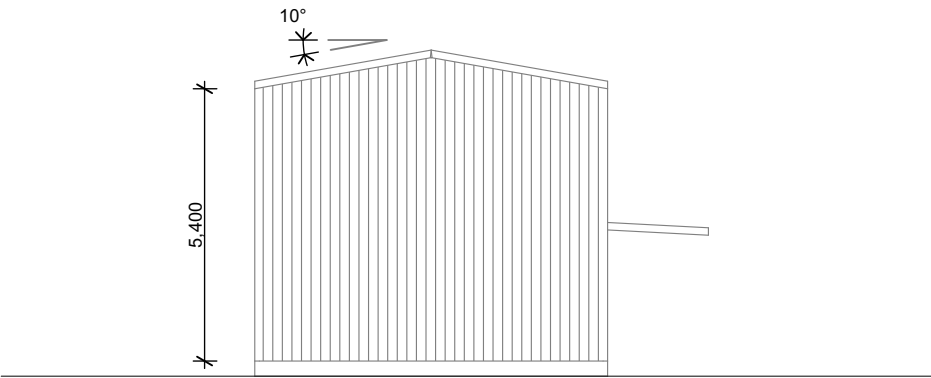

ELEVATION #2
Scale 1:150

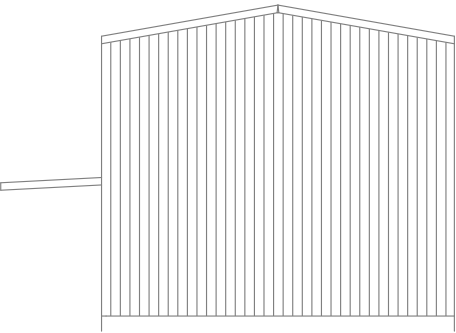

ELEVATION #3
Scale 1:150

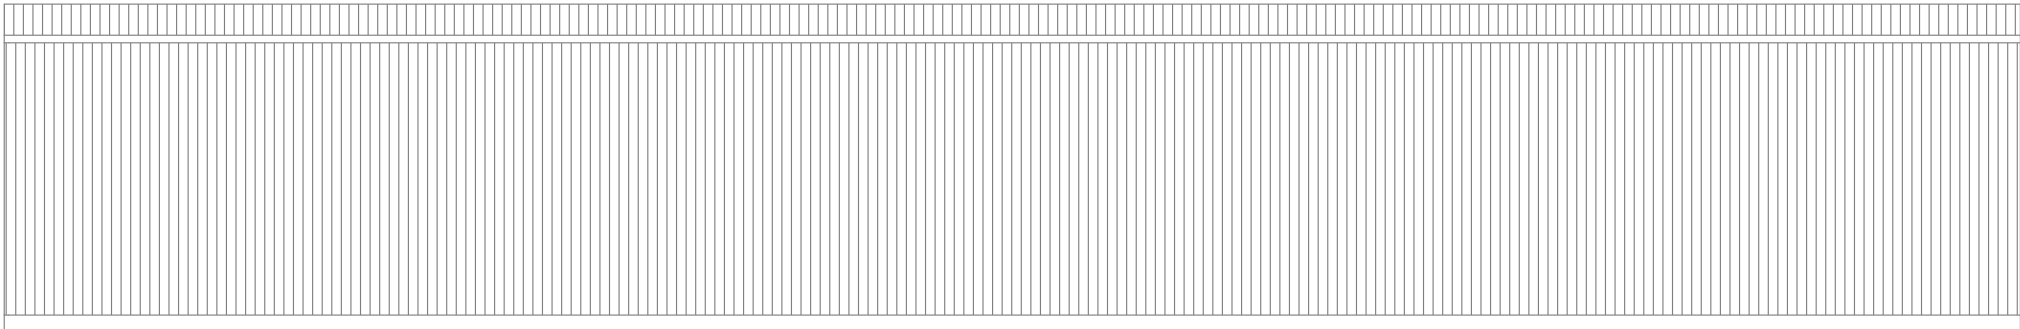

ELEVATION #4
Scale 1:150