


Appendix 2


Concept Drawing

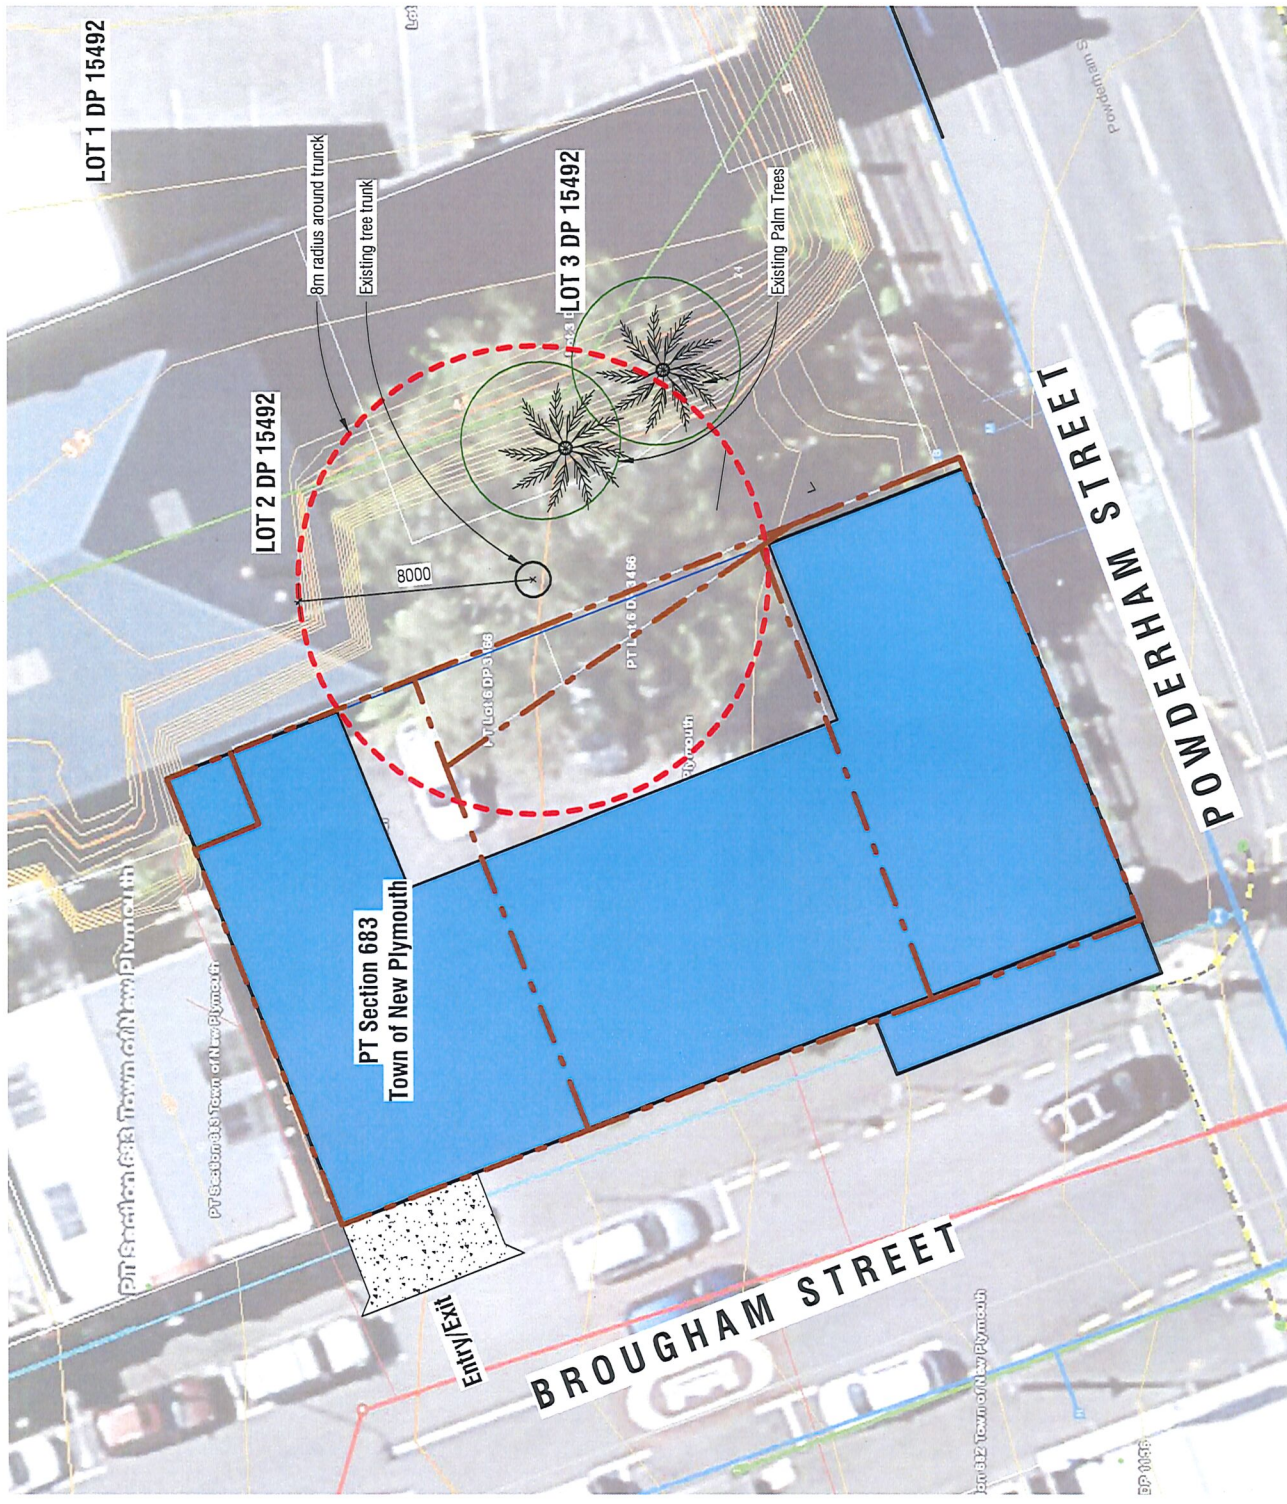

Site Plan - Alternative with Tree Preserved


Scale 1 : 250 (A3)

Areas  
 Original Proposal = 490m<sup>2</sup> per pavement x 7 = 3230m<sup>2</sup>  
 Alternative Proposal = 375m<sup>2</sup> per pavement x 9 = 3375m<sup>2</sup>

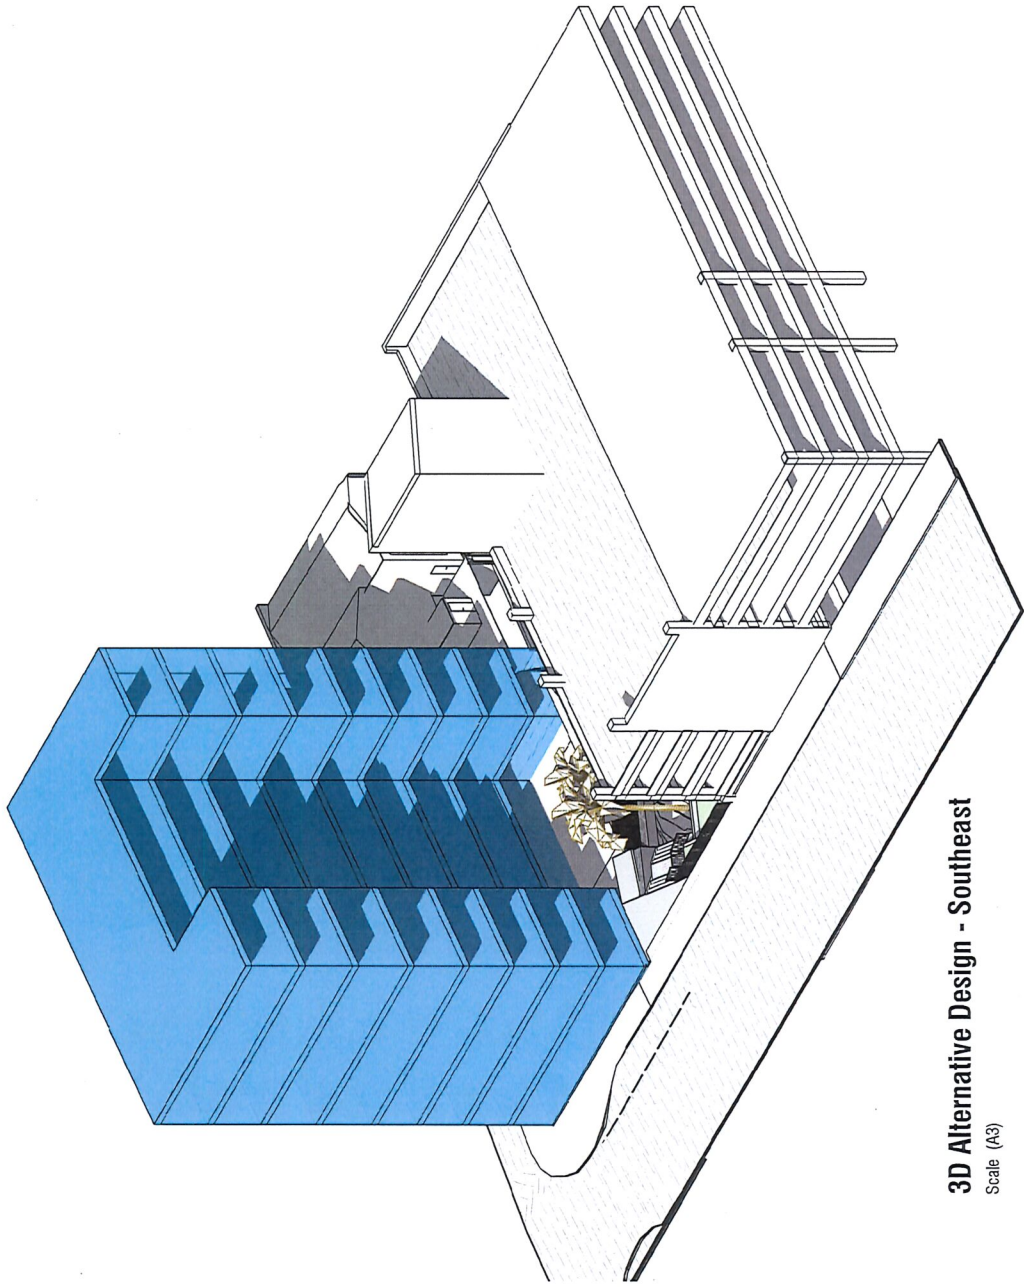

3D Alternative Design - Southeast

Scale (A3)

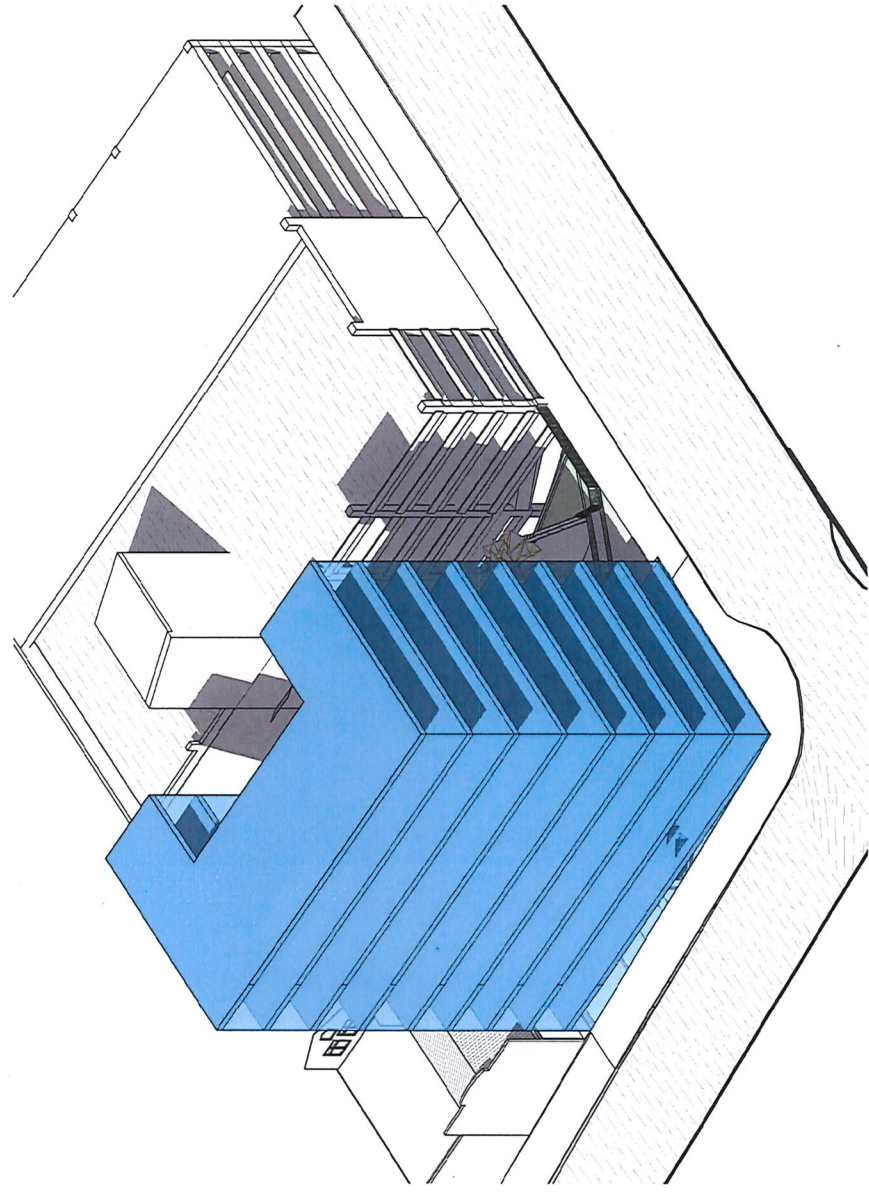

3D Alternative Design - Southwest

Scale (A3)

## Brougham Street Development

51 Brougham Street, New Plymouth

Resource Consent

April 2020

# BOON

teamarchitects

job no.	a3 scale	drawing no.	rev	drawing title	print date
6488	1 : 250	A10.01		Alternative Design with Tree	23/04/2020 6:16:39 PM

ALL CONTRACTORS MUST VERIFY ALL DIMENSIONS ON THE DRAWING. COPYRIGHT ON THESE DRAWINGS IS RESERVED.

A / 131 Courtenay St, New Plymouth 4310, New Zealand  
 P / 06 757 3200 E / office@boon.co.nz W / boon.co.nz