



ALL CONTRACTORS MUST VERIFY ALL DIMENSIONS ON THE JOB BEFORE COMMENCING ANY WORK. © COPYRIGHT ON THIS DRAWING IS RESERVED.

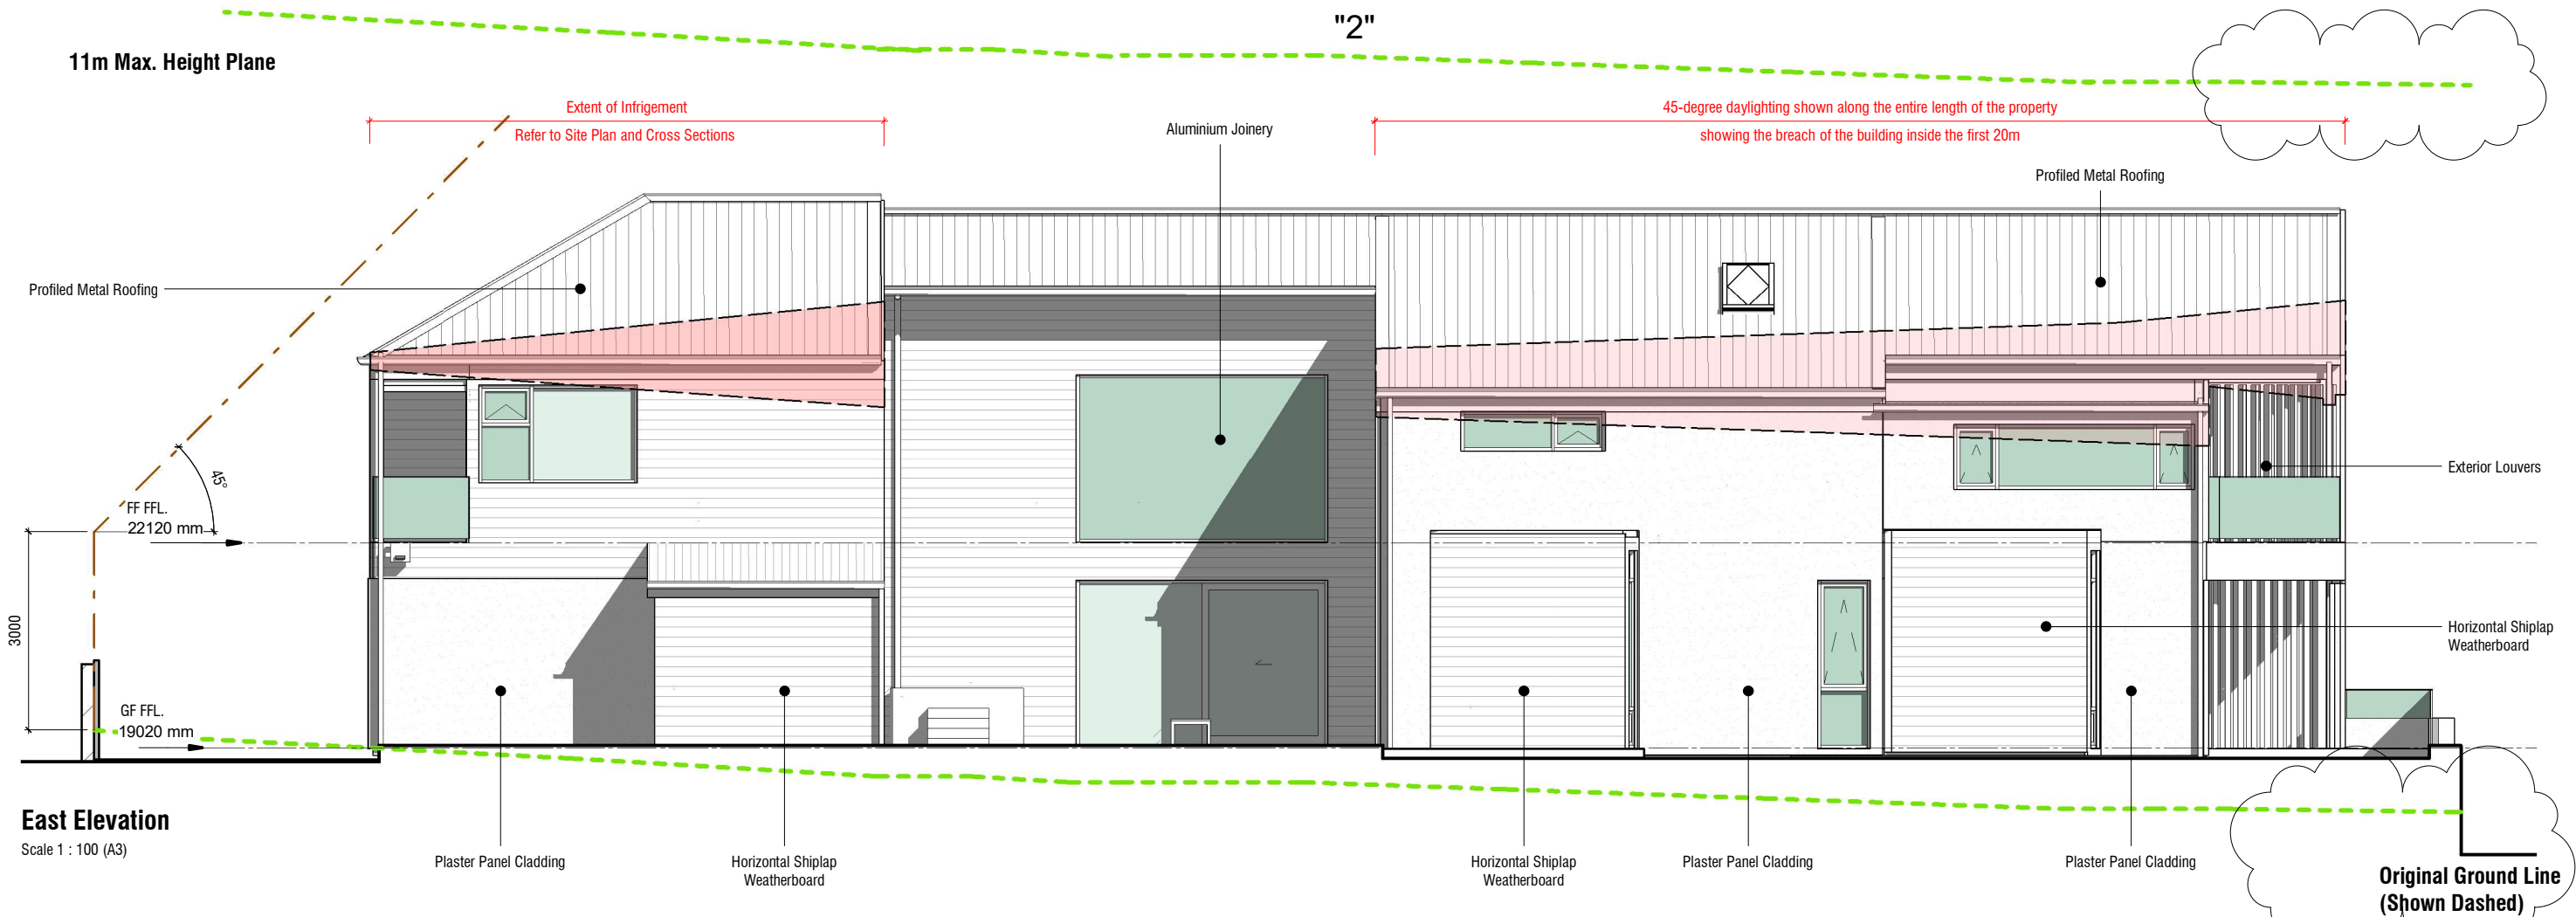

East Elevation  
Scale 1 : 100 (A3)

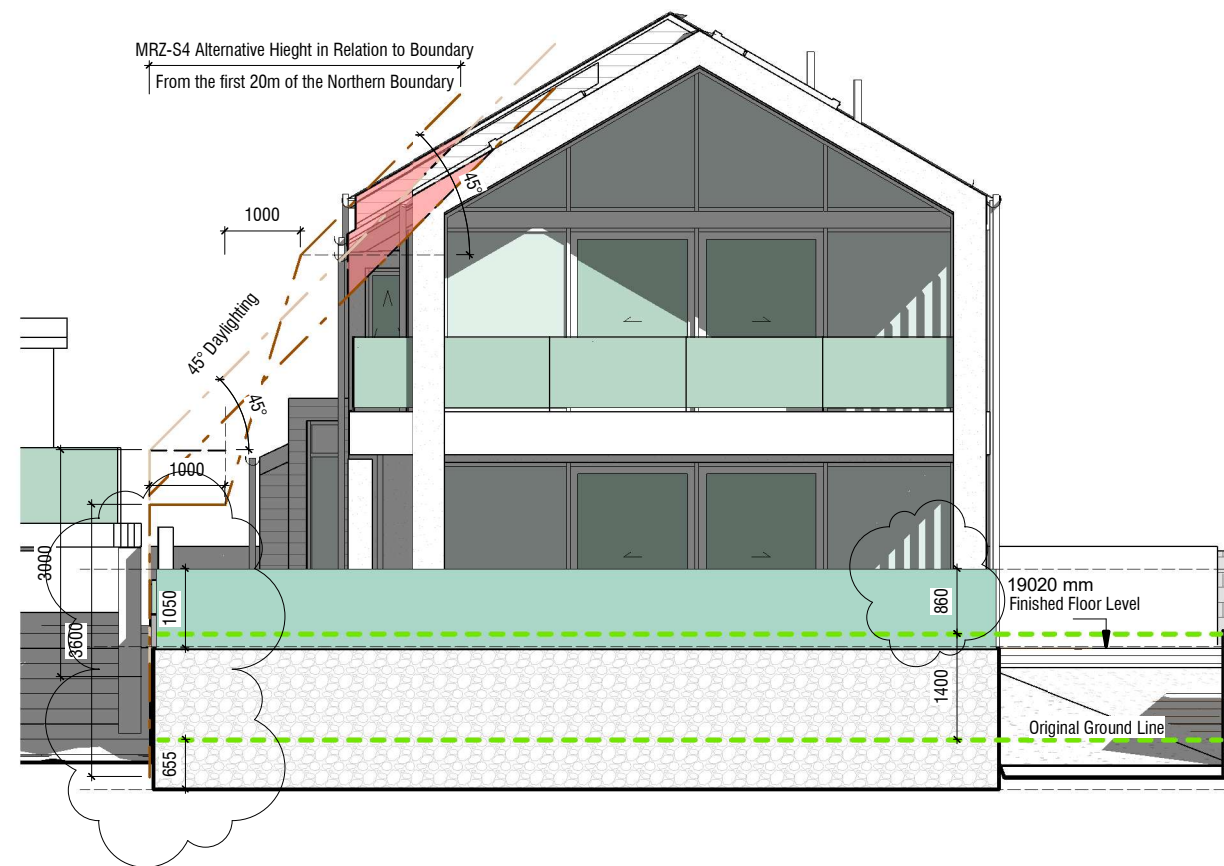

2 North Elevation  
Scale 1 : 100 (A3)

Rev	Date	Description
1	07.03.2025	Original Ground correction



Drawing Title  
**Elevations**

Job No. **6462**  
Scale [A3] **1 : 100**

Drawing No. **SK3.0**  
Rev **1**

Issued for:  
**Consultant Review**

Address  
**26 Woolcombe Terrace, New Plymouth, 4310**

Description  
**Roach House**

Print  
**3/7/2025 10:27:16 AM**

**BOON**  
*design thinkers*

A/131 Courtenay St, New Plymouth 4310, New Zealand  
P/06 757 3200 E/office@boon.co.nz W/boon.co.nz