

PISTOL CLUB RESOURCE CONSENT 1220 DEVON ROAD, BELL BLOCK

CONCEPT DESIGN DRAWINGS

NEW PLYMOUTH PISTOL CLUB INC

DRAWING REGISTER


DRAWING	SHEET	TITLE	DATE OF ISSUE / REVISION			
			B	B1	B2	
230984.02	GD00	ACTIVITY AREA / LOCATION PLAN	3/10/25	27/02/26	12/06/26	
230984.02	GD01	EXISTING SITE PLAN	3/10/25	27/02/26	12/06/26	
230984.02	GD02	CONCEPT RANGE	3/10/25	27/02/26	12/06/26	
230984.02	GD03	TYPICAL SECTIONS	3/10/25	27/02/26	12/06/26	
230984.02	GD04	EARTHWORKS PLAN	3/10/25	27/02/26	12/06/26	
230984.02	GD05	EROSION AND SEDIMENT CONTROL PLAN	3/10/25	27/02/26	12/06/26	
230984.02	GD06	PLANTING PLAN		27/02/26	12/06/26	
230984.02	GD07	GROUND WATER PLAN AND LONGSECTION		27/02/26	12/06/26	

KEY

WD	WORKING DRAFT	C	TENDER
A	APPROVAL	0	CONSTRUCTION
B	CONSENTS	AS	AS BUILT

TRANSMITTAL

TO	ATTENTION	DATE OF ISSUE / REVISION			
		B	B1	B2	
OWNER / DEVELOPER	NEW PLYMOUTH PISTOL CLUB INC.	3/10/25	27/02/26	12/06/26	
ARCHITECT / DESIGNER					
QUANTITY SURVEYOR					
BUILDER / CONTRACTOR					
TERRITORIAL AUTHORITY	NEW PLYMOUTH DISTRICT COUNCIL	3/10/25	27/02/26	12/06/26	

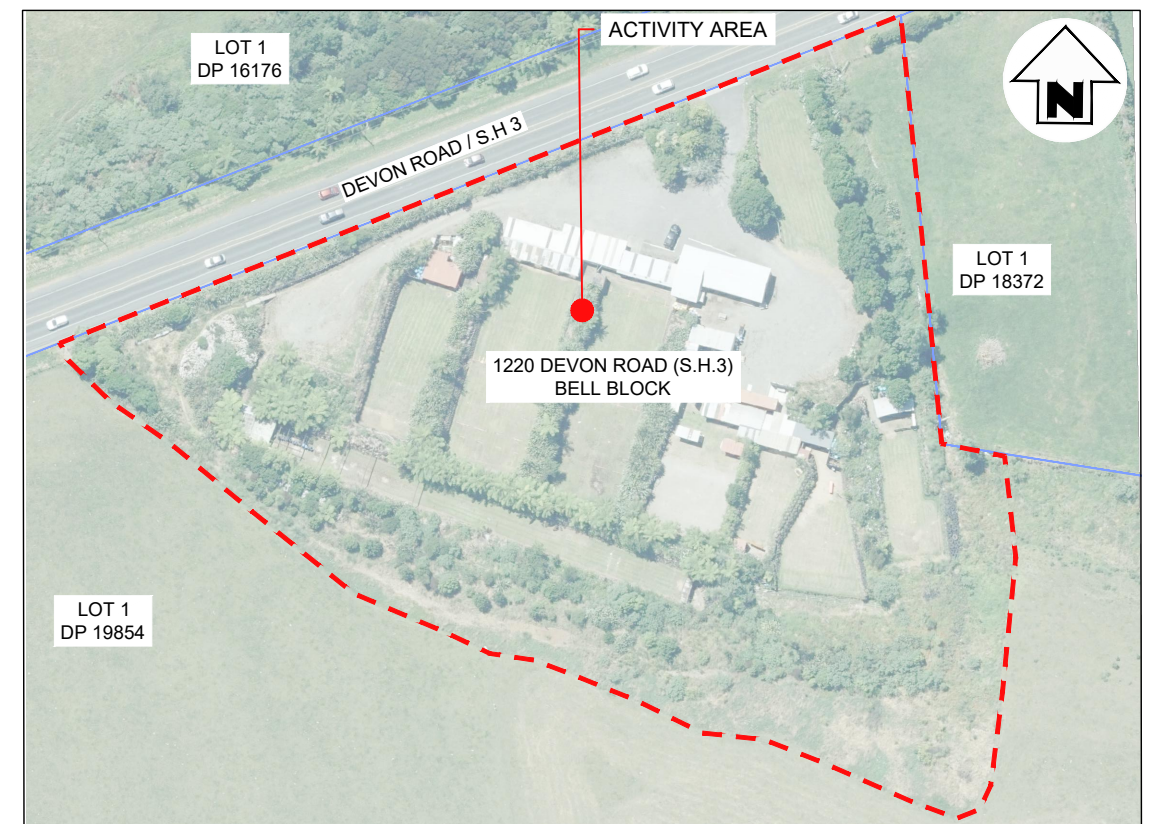

PROJECT LOCATION PLAN
SCALE N.T.S

BTW
COMPANY

SURVEYING
ENGINEERING
PLANNING
ENVIRONMENT

ISSUED FOR APPROVAL

LEGEND

	EXISTING
MAJOR CONTOURS	
MINOR CONTOURS	
BOUNDARIES	
TRIBUTARY	
FENCE	
10 m SETBACK LINE FROM STREAM	
WATER	
WATER METER	
VALVE	
RANGE NUMBER	
VEGETATED BUND	
CONTAINER	
BUILDING	
EXISTING BUND TO REMOVE	
EXISTING BUILDING TO REMOVE	



Disclaimer:
Aerial imagery has been captured by BTW using UAV Photogrammetric methods.
Areas and dimensions may be subject to scale error.
Scaling from this drawing is at the users risk.

PLAN
SCALE 1:750

ISSUED FOR APPROVAL



**SURVEYING
ENGINEERING
PLANNING
ENVIRONMENT**

NO	DATE	BY	CHKD	APPR	OPER	DESCRIPTION	NUMBER	TITLE
B2	12/06/26	GH	SH			ISSUED FOR CONSENT		
B1	27/02/26	K.A	S.H			ISSUED FOR CONSENT		
B	3/10/25	GH	SH			ISSUED FOR CONSENT		

GENERAL NOTES
1. Coordinates in terms of : Geodetic Datum (Taranaki 2000)
2. Elevations in terms of : NZ Vertical Datum 2016
3. Contour interval is : 0.2m




LOCATION	BELL BLOCK	
PROJECT No	230984	
A3 SCALE	1:500	
SURVEYED	TD	22/7/2024
DRAWN	GH	3/10/2025
CHECKED	SH	3/10/2025

TITLE		NEW PLYMOUTH PISTOL CLUB INC.	
		1220 DEVON ROAD (S.H.3), BELL BLOCK	
		EXISTING SITE PLAN	
ORIGINAL SIZE	DRAWING No	SHEET	REVISION
A3	230984.00-02	GD01	B2

LEGEND

	EXISTING	PROPOSED
MAJOR CONTOURS		
MINOR CONTOURS		
BOUNDARIES		
FENCE		
TRIBUTARY		
WATER		
WATER METER		
VALVE		
RANGE NUMBER		
10 m SETBACK LINE FROM STREAM		
ACTIVITY AREA		
VEGETATED BUND		
1.5 m HEIGHT BUND		
3 m HEIGHT ACOUSTIC FENCE		
7 m HEIGHT ACOUSTIC FENCE		
ACOUSTIC WALL FENCE		
CONTAINER		
BUILDING		

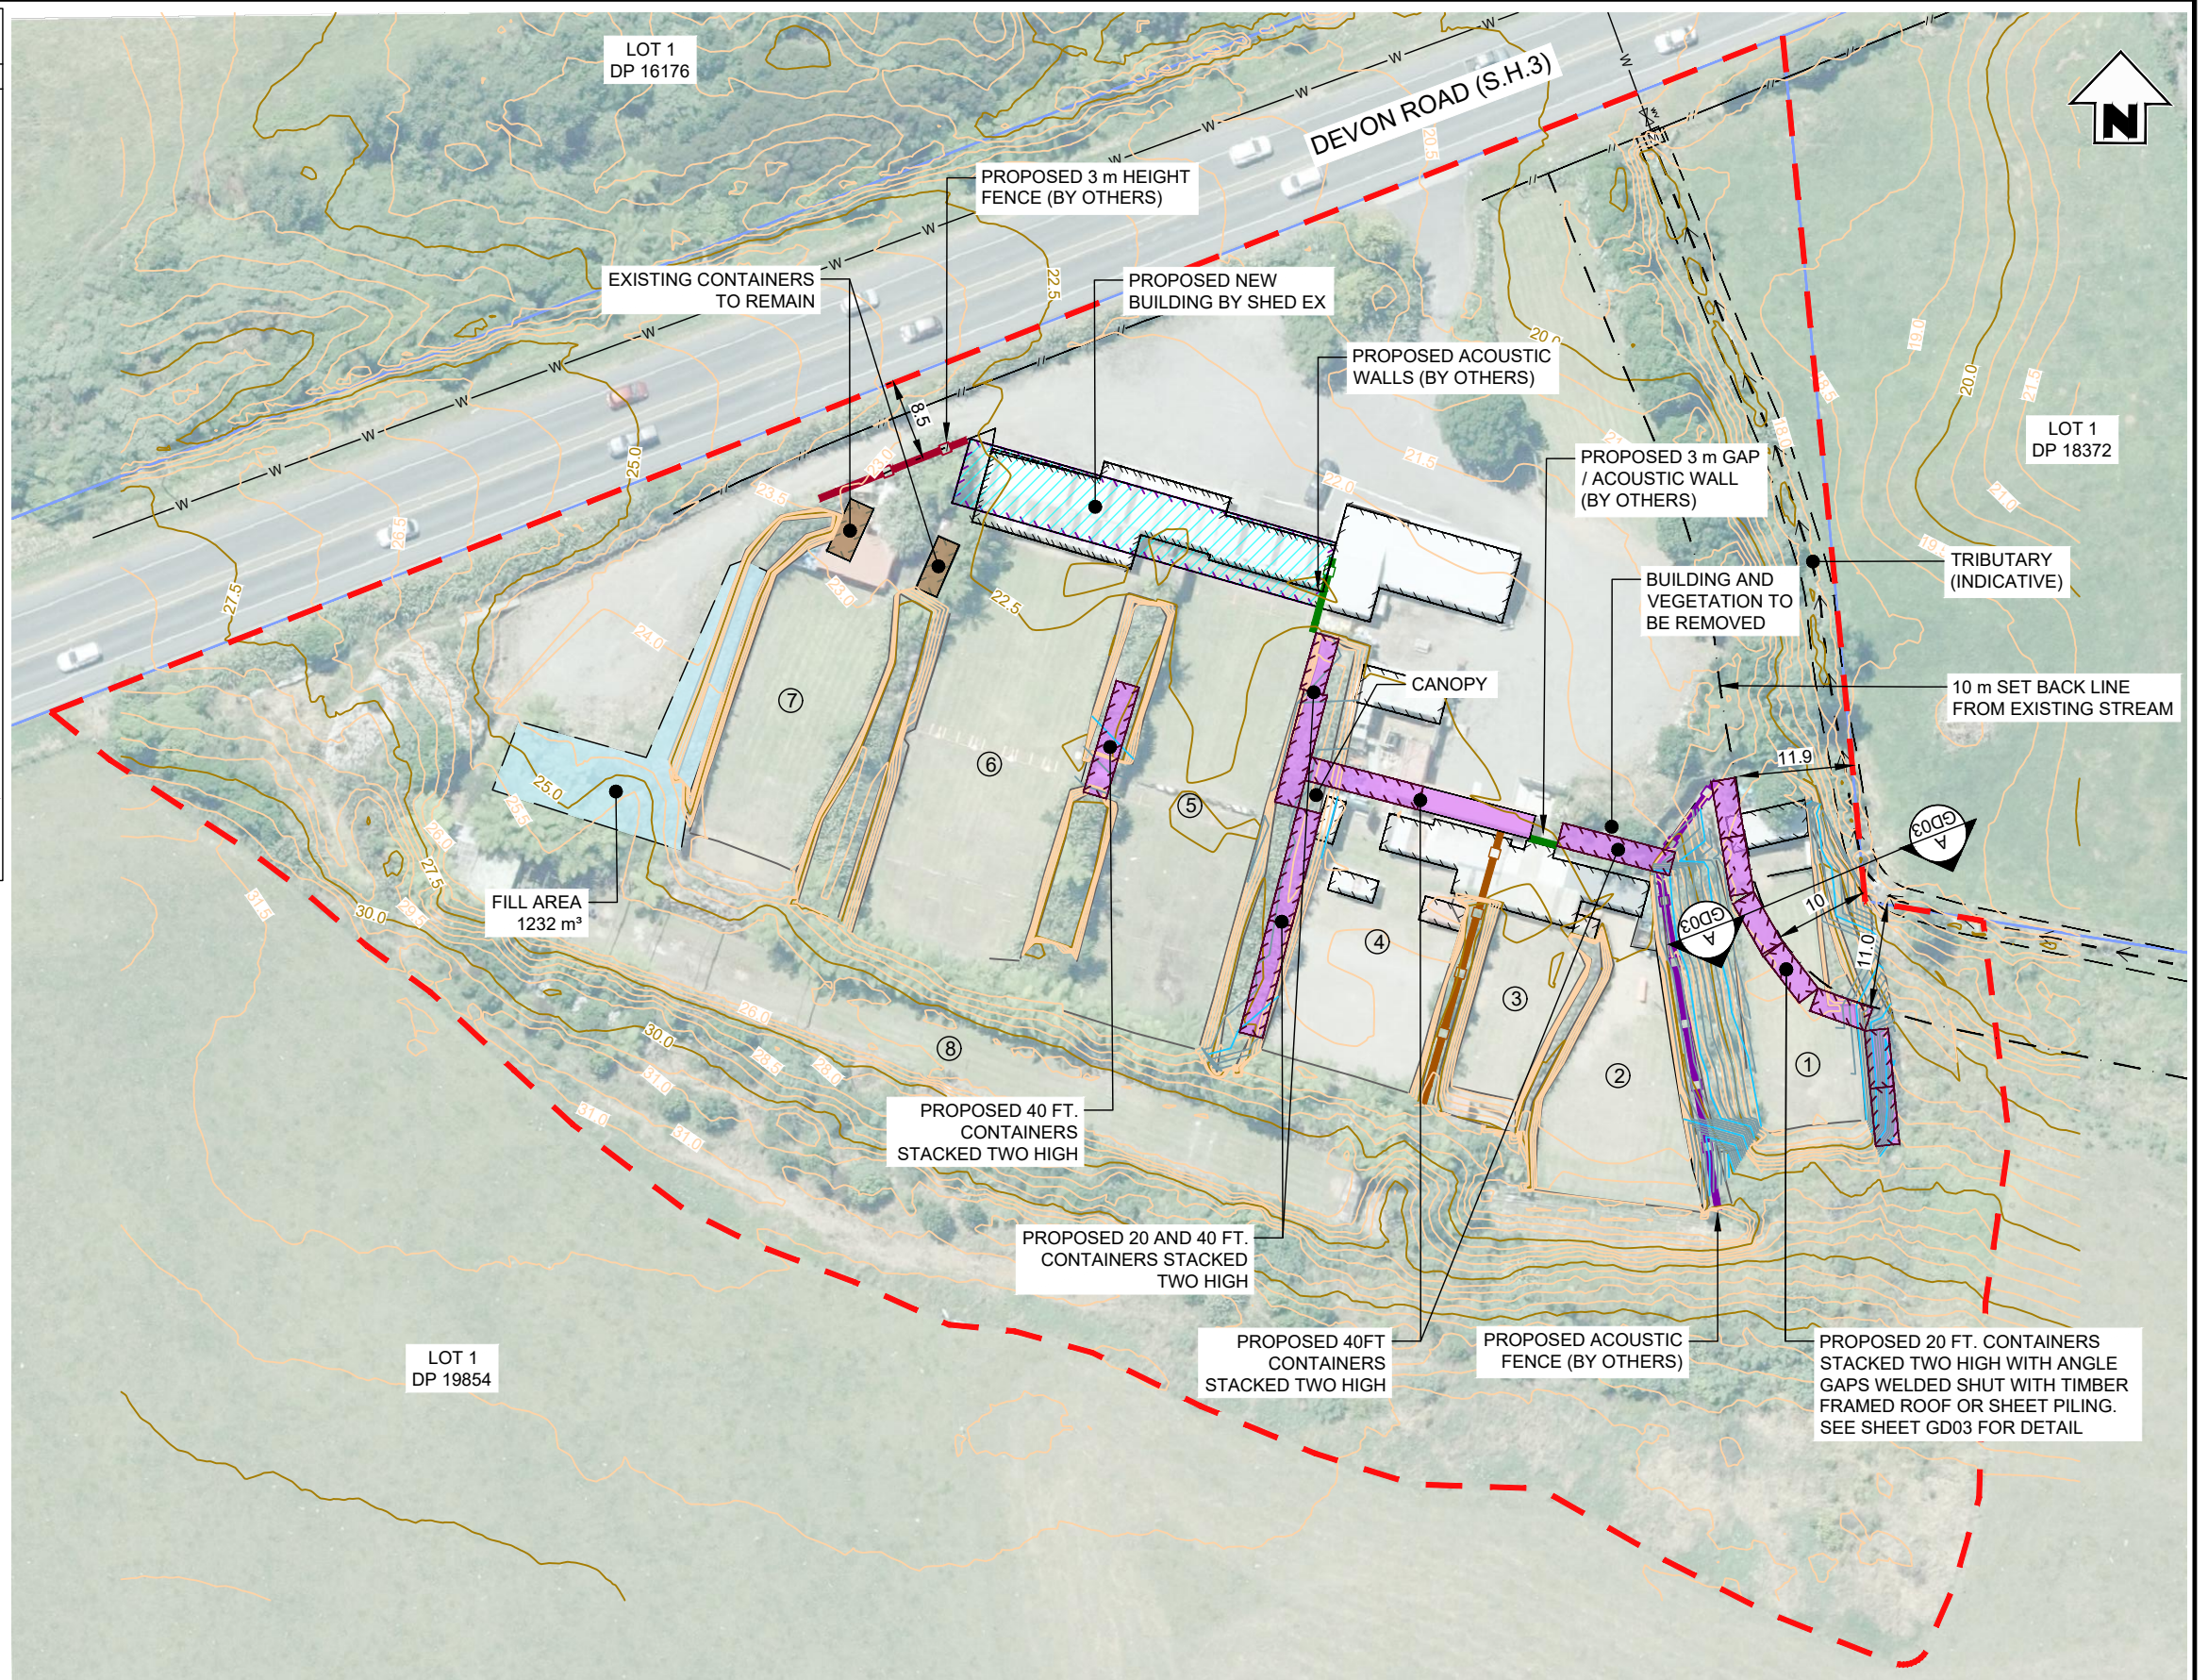

Disclaimer:
Aerial imagery has been captured by BTW using UAV Photogrammetric methods.
Areas and dimensions may be subject to scale error.
Scaling from this drawing is at the users risk.

PLAN
SCALE 1:750

ISSUED FOR APPROVAL



**SURVEYING
ENGINEERING
PLANNING
ENVIRONMENT**

NO	DATE	BY	CHKD	APPR	OPER	DESCRIPTION	NUMBER	TITLE
B2	12/06/26	GH	SH			ISSUED FOR CONSENT		
B1	27/02/26	K.A	S.H			ISSUED FOR CONSENT		
B	3/10/25	GH	SH			ISSUED FOR CONSENT		
NO	DATE	BY	CHKD	APPR	OPER	DESCRIPTION	NUMBER	TITLE
REVISIONS							REFERENCE DRAWINGS	


GENERAL NOTES
1. Coordinates in terms of : Geodetic Datum (Taranaki 2000)
2. Elevations in terms of : NZ Vertical Datum 2016
3. Contour interval is : 0.2m




LOCATION	BELL BLOCK
PROJECT No	230984
A3 SCALE	1:500
SURVEYED	TD 22/7/2024
DRAWN	GH 3/10/2025
CHECKED	SH 3/10/2025

TITLE		NEW PLYMOUTH PISTOL CLUB INC.	
		1220 DEVON ROAD (S.H.3), BELL BLOCK	
		CONCEPT RANGE	
ORIGINAL SIZE	DRAWING No	SHEET	REVISION
A3	230984.00-02	GD02	B2


File Name: C:\125\data\BTW1230984.00 - New Plymouth Pistol Club Inc. 6603107 Drawings\230984.00-02 ESCP.dwg - GD02 Plot Date: 12/06/2026 Plot Time: 08:41

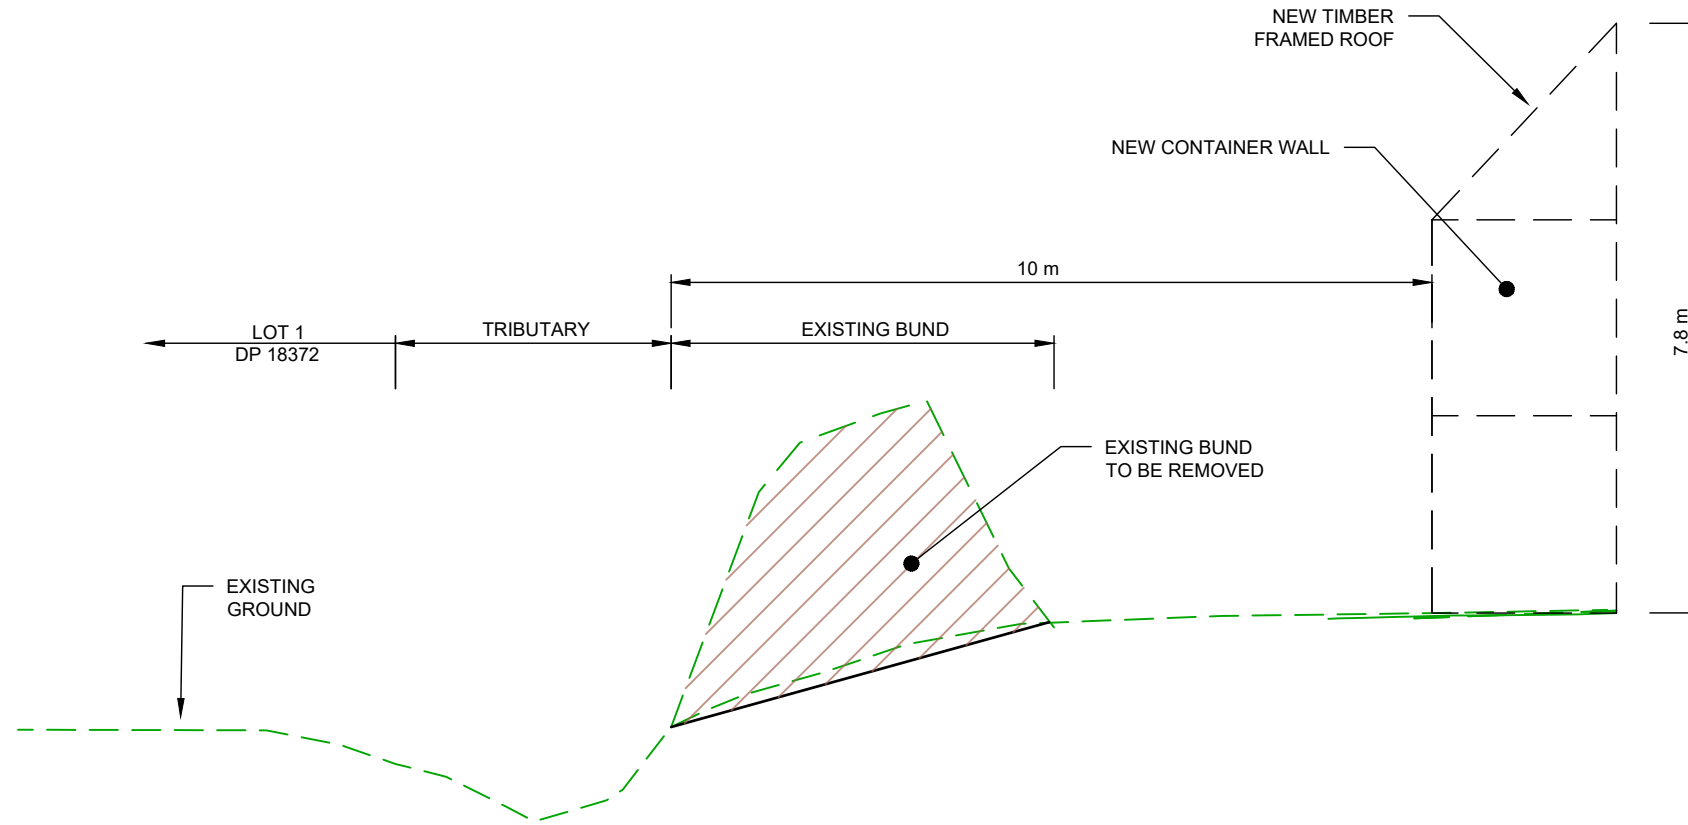

TYPICAL SECTION 'A' - CONTAINER WALL
SCALE 1:100

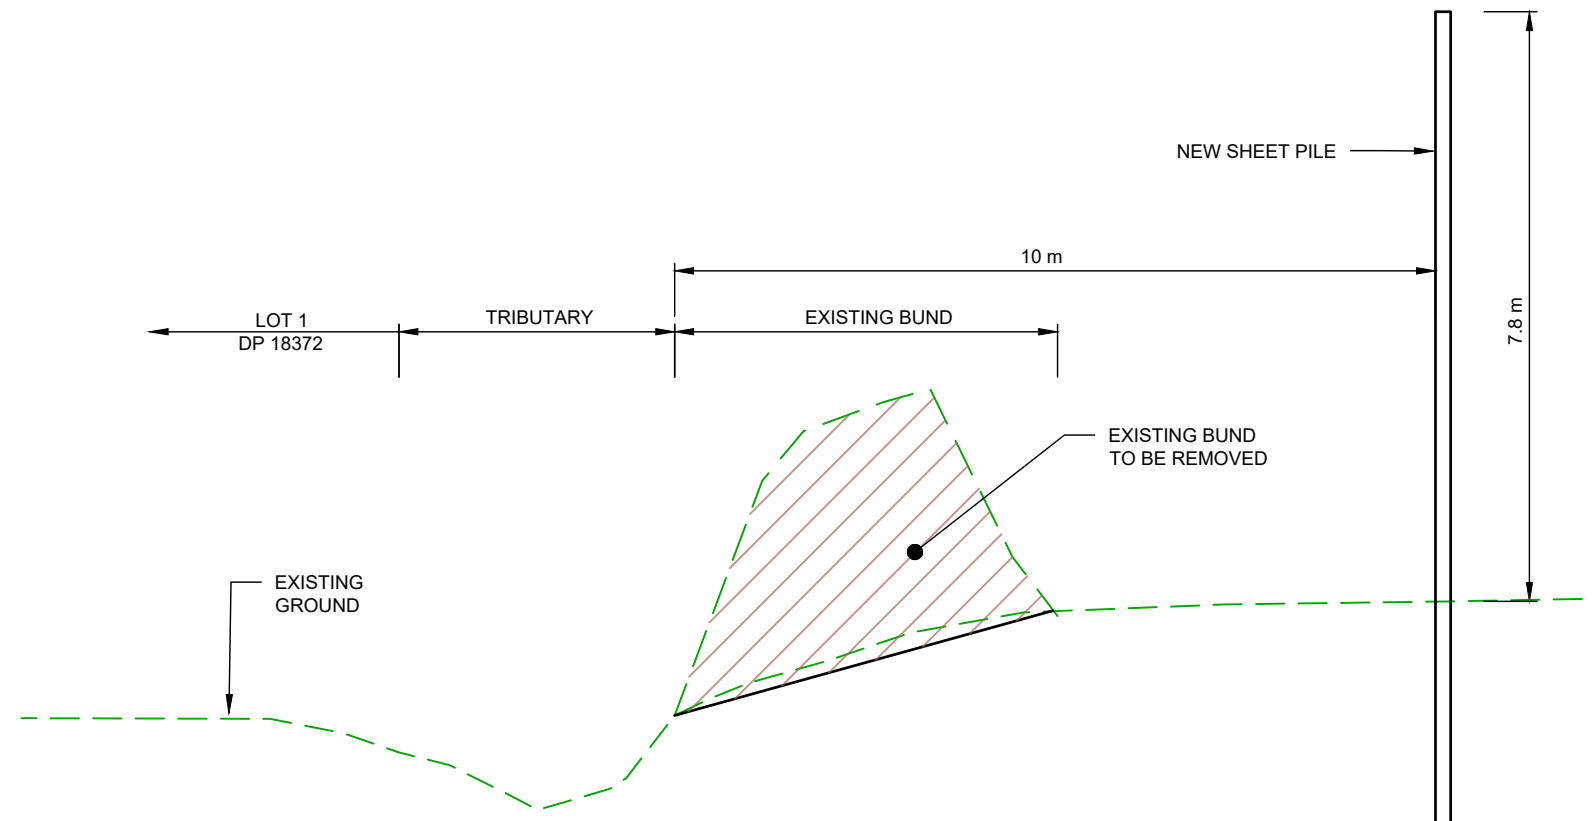

TYPICAL SECTION 'A' - SHEET PILING
SCALE 1:100

 

ISSUED FOR APPROVAL



**SURVEYING
ENGINEERING
PLANNING
ENVIRONMENT**

NO	DATE	BY	CHKD	APPR	OPER	DESCRIPTION	NUMBER	TITLE
B2	12/06/26	GH	SH			ISSUED FOR CONSENT		
B1	27/02/26	K.A	S.H			ISSUED FOR CONSENT		
B	3/10/25	GH	SH			ISSUED FOR CONSENT		
REVISIONS								
REFERENCE DRAWINGS								

GENERAL NOTES
 1. Coordinates in terms of : Geodetic Datum (Taranaki 2000)
 2. Elevations in terms of : NZ Vertical Datum 2016
 3. Contour interval is : 0.2m



LOCATION		BELL BLOCK	
PROJECT No.		230984	
A3 SCALE	1:500		
SURVEYED	TD	22/7/2024	
DRAWN	GH	3/10/2025	
CHECKED	SH	3/10/2025	

TITLE		NEW PLYMOUTH PISTOL CLUB INC.	
		1220 DEVON ROAD (S.H.3), BELL BLOCK	
		TYPICAL SECTIONS	
ORIGINAL SIZE	A3	DRAWING No.	230984.00-02
SHEET	GD03	REVISION	B2

File Name: C:\1245\data\BTW1245\230984.00 - New Plymouth Pistol Club Inc. 6603107 Drawings\230984.00-02 ESCP.dwg - GD03 Plot Date: 12/06/2026 Plot Time: 08:41

EARTHWORKS CUT AND FILL VOLUME TABLE



Number	Color	Minimum Elevation (m)	Maximum Elevation (m)
1	Dark Brown	-4.000	-3.500
2	Light Brown	-3.500	-3.000
3	Red	-3.000	-2.500
4	Magenta	-2.500	-2.000
5	Pink	-2.000	-1.500
6	Light Red	-1.500	-1.000
7	Orange	-1.000	-0.500
8	Yellow	-0.500	0.000
9	Light Green	0.000	0.500
10	Green	0.500	1.000

EARTHWORK NOTES

1. ALL EARTHWORKS AND CONSTRUCTION IS SUBJECT TO DETAILED DESIGN AND CONSENT, INCLUDING EROSION SEDIMENT CONTROLS.
2. THE CONTRACTOR SHALL HYDROSEED CUT AND FILL SLOPE AS SOON AS PRACTICABLE FOLLOWING CONSTRUCTION.
3. NEGATIVE NUMBERS = CUT
4. POSITIVE NUMBERS = FILL

VOLUME TAKEN FROM EXISTING SURFACE TO TOP OF DESIGN SURFACE

TOTAL CUT (m³)		1225
TOTAL FILL (m³)	BUNDS	7
	FILL AREA	1225

 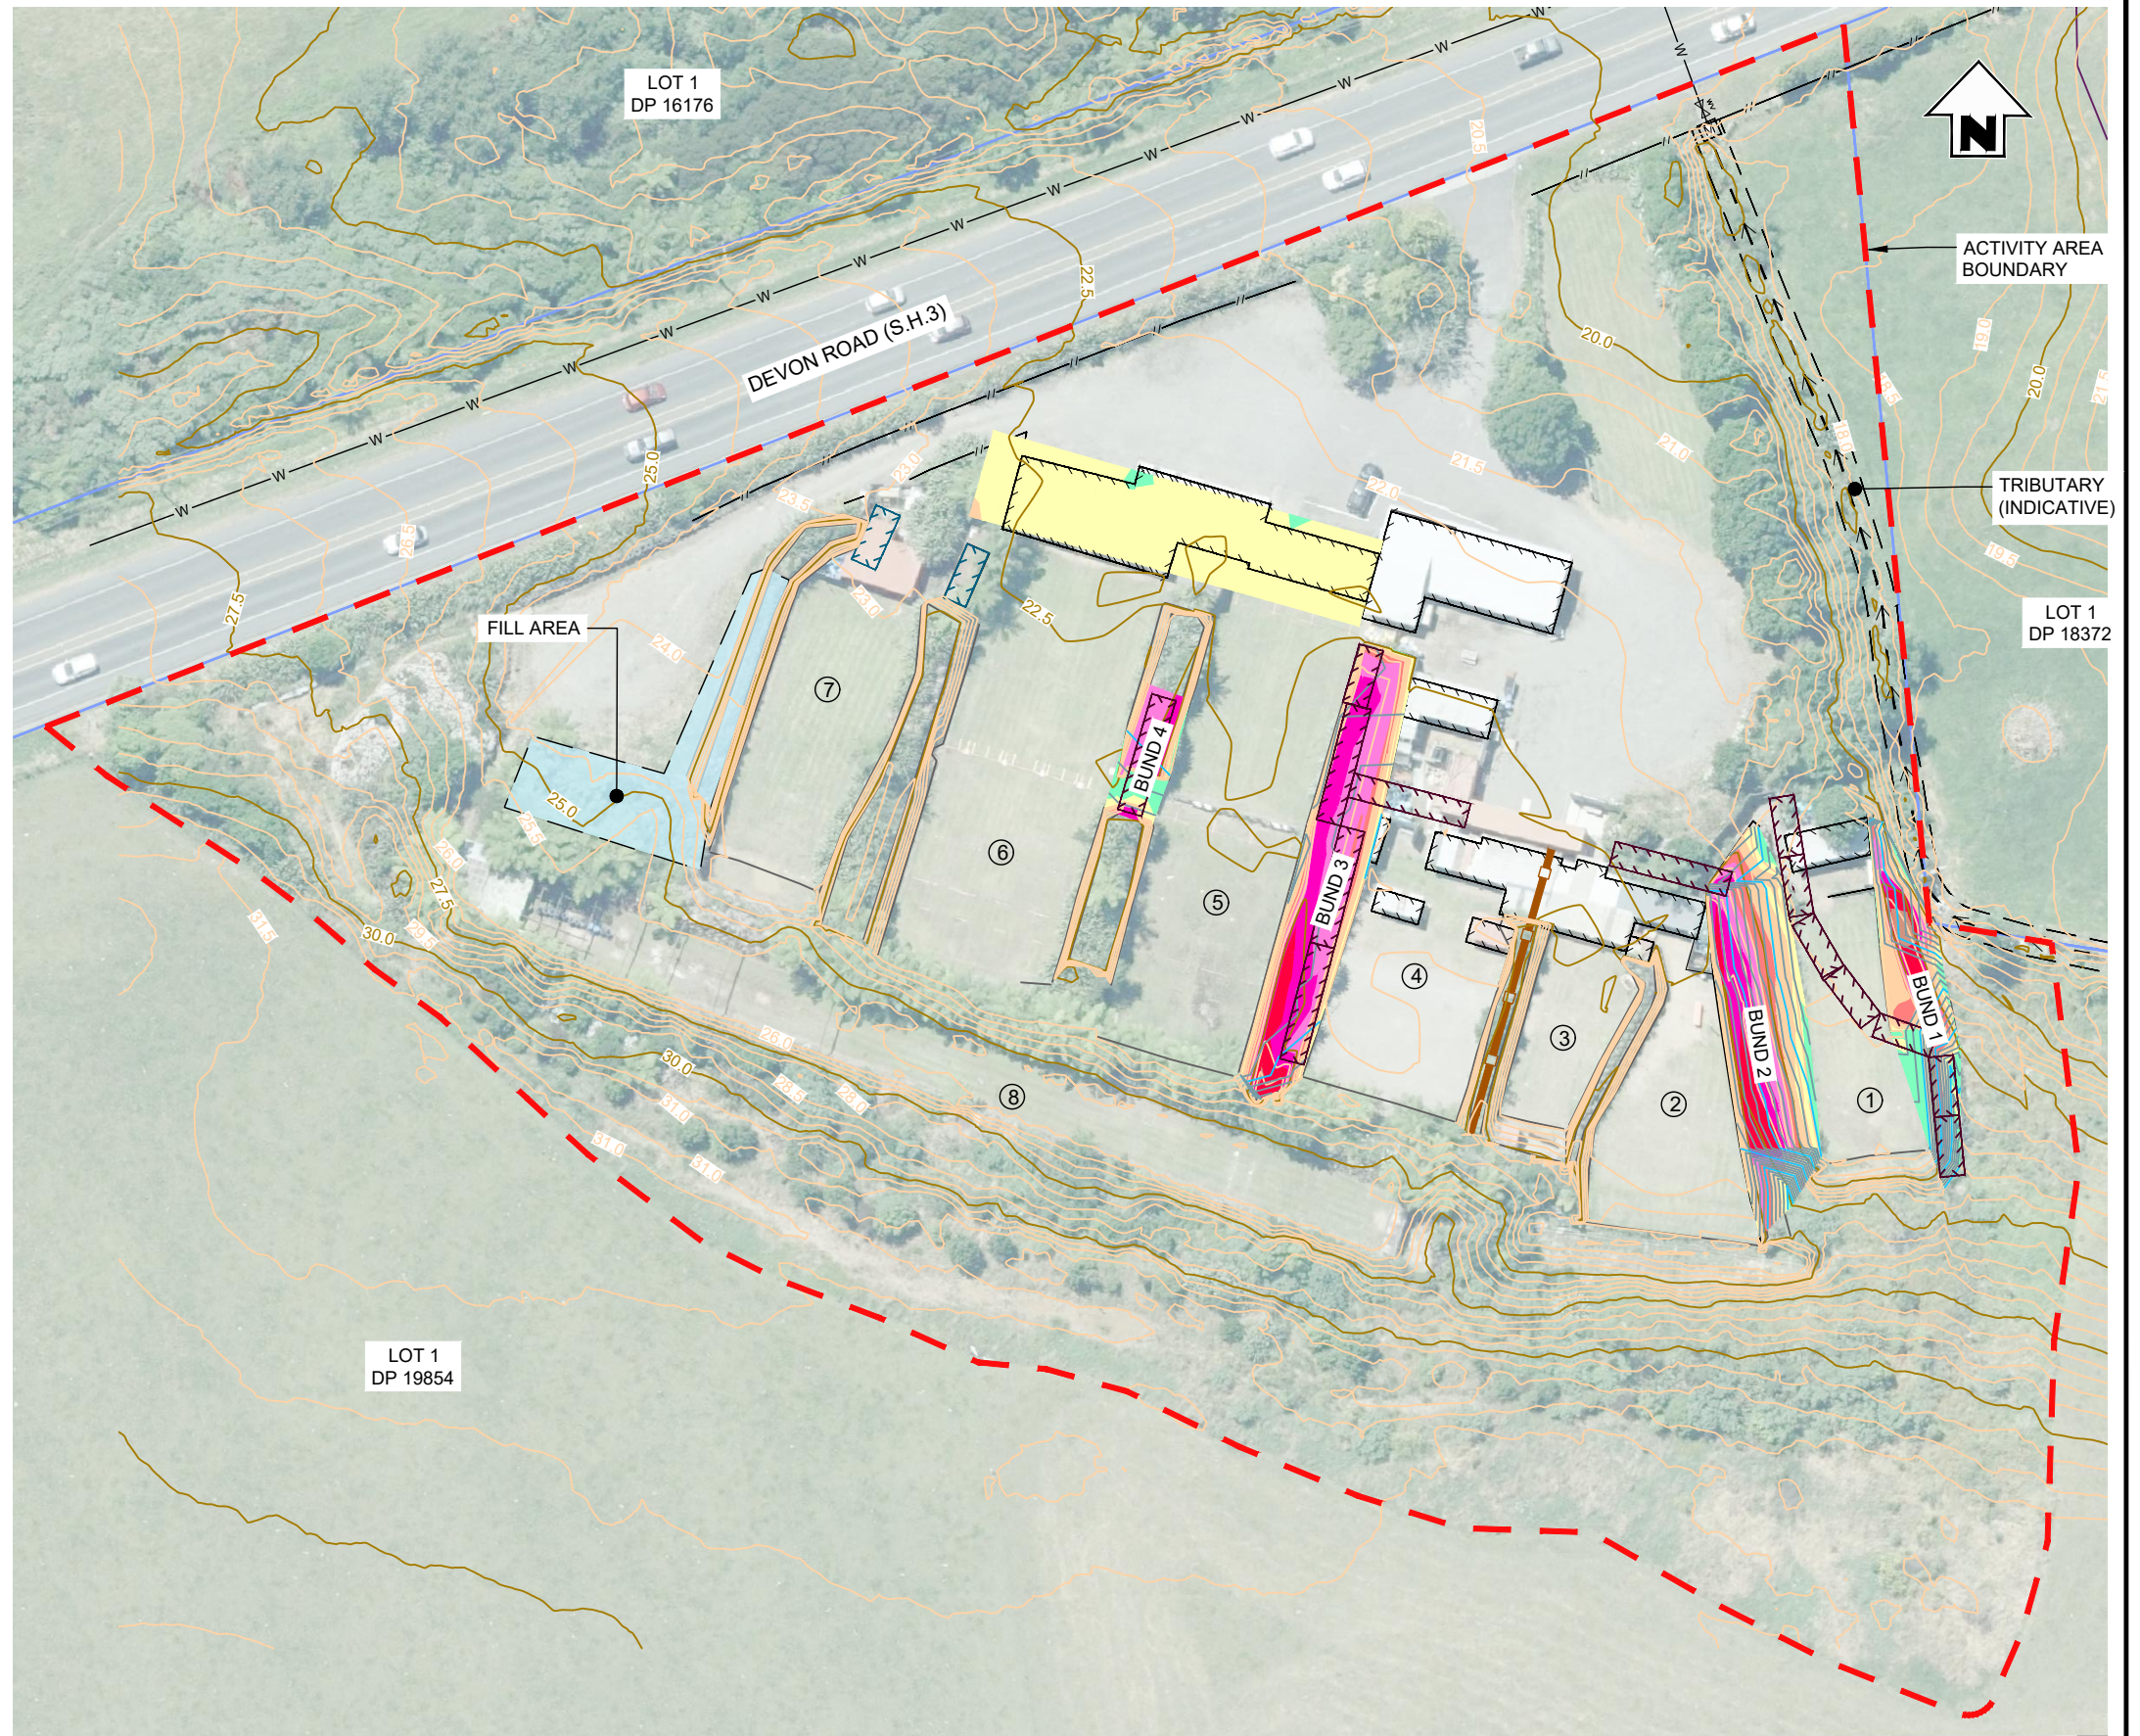

Disclaimer:
Aerial imagery has been captured by BTW using UAV Photogrammetric methods.
Areas and dimensions may be subject to scale error.
Scaling from this drawing is at the users risk.

PLAN
SCALE 1:750

ISSUED FOR APPROVAL

BTW
COMPANY

SURVEYING
ENGINEERING
PLANNING
ENVIRONMENT

NO	DATE	BY	CHKD	APPR	OPER	DESCRIPTION	NUMBER	TITLE
B2	12/06/26	GH	SH			ISSUED FOR CONSENT		
B1	27/02/26	K.A	S.H			ISSUED FOR CONSENT		
B	3/10/25	GH	SH			ISSUED FOR CONSENT		
REVISIONS								
REFERENCE DRAWINGS								

GENERAL NOTES
1. Coordinates in terms of : Geodetic Datum (Taranaki 2000)
2. Elevations in terms of : NZ Vertical Datum 2016
3. Contour interval is : 0.2m



LOCATION	BELL BLOCK		TITLE	NEW PLYMOUTH PISTOL CLUB INC.	
PROJECT No	230984		1220 DEVON ROAD (S.H.3), BELL BLOCK		
A3 SCALE	1:500		EARTHWORKS PLAN		
SURVEYED	TD	22/7/2024	ORIGINAL SIZE	DRAWING No	
DRAWN	GH	3/10/2025	A3	230984.00-02	SHEET
CHECKED	SH	3/10/2025			REVISION
					GD04 B2

EARTHWORKS CUT AND FILL VOLUME TABLE

Number	Color	Minimum Elevation (m)	Maximum Elevation (m)
1	Dark Brown	-4.000	-3.500
2	Light Brown	-3.500	-3.000
3	Red	-3.000	-2.500
4	Pink	-2.500	-2.000
5	Light Pink	-2.000	-1.500
6	Light Red	-1.500	-1.000
7	Orange	-1.000	-0.500
8	Yellow	-0.500	0.000
9	Light Green	0.000	0.500
10	Green	0.500	1.000



LEGEND

	EXISTING	PROPOSED
MAJOR CONTOURS		
MINOR CONTOURS		
BOUNDARIES		
ACTIVITY AREA		
FILTER SOCK		
SILT FENCE		
OVERLAND FLOW		
HEY BALES		

GENERAL NOTES

- ALL WORKS TO COMPLY WITH REGIONAL COUNCIL SEDIMENT AND EROSION CONTROL REQUIREMENTS.
- ALL EXPOSED (CUT AND FILL) SLOPES AND EARTH BUNDS TO BE STABILISED AS SOON AS PRACTICABLE UPON COMPLETION OF STAGED WORKS.
- MONITOR CONTROLS WHILST WORKS ARE UNDERTAKEN AND RECTIFY ANY CONTROLS NOT PERFORMING AS INTENDED. SEEK ENGINEERS OR CONTROLLING AUTHORITIES ADVICE ON MITIGATION MEASURES.

Disclaimer:
Aerial imagery has been captured by BTW using UAV Photogrammetric methods.
Areas and dimensions may be subject to scale error.
Scaling from this drawing is at the users risk.

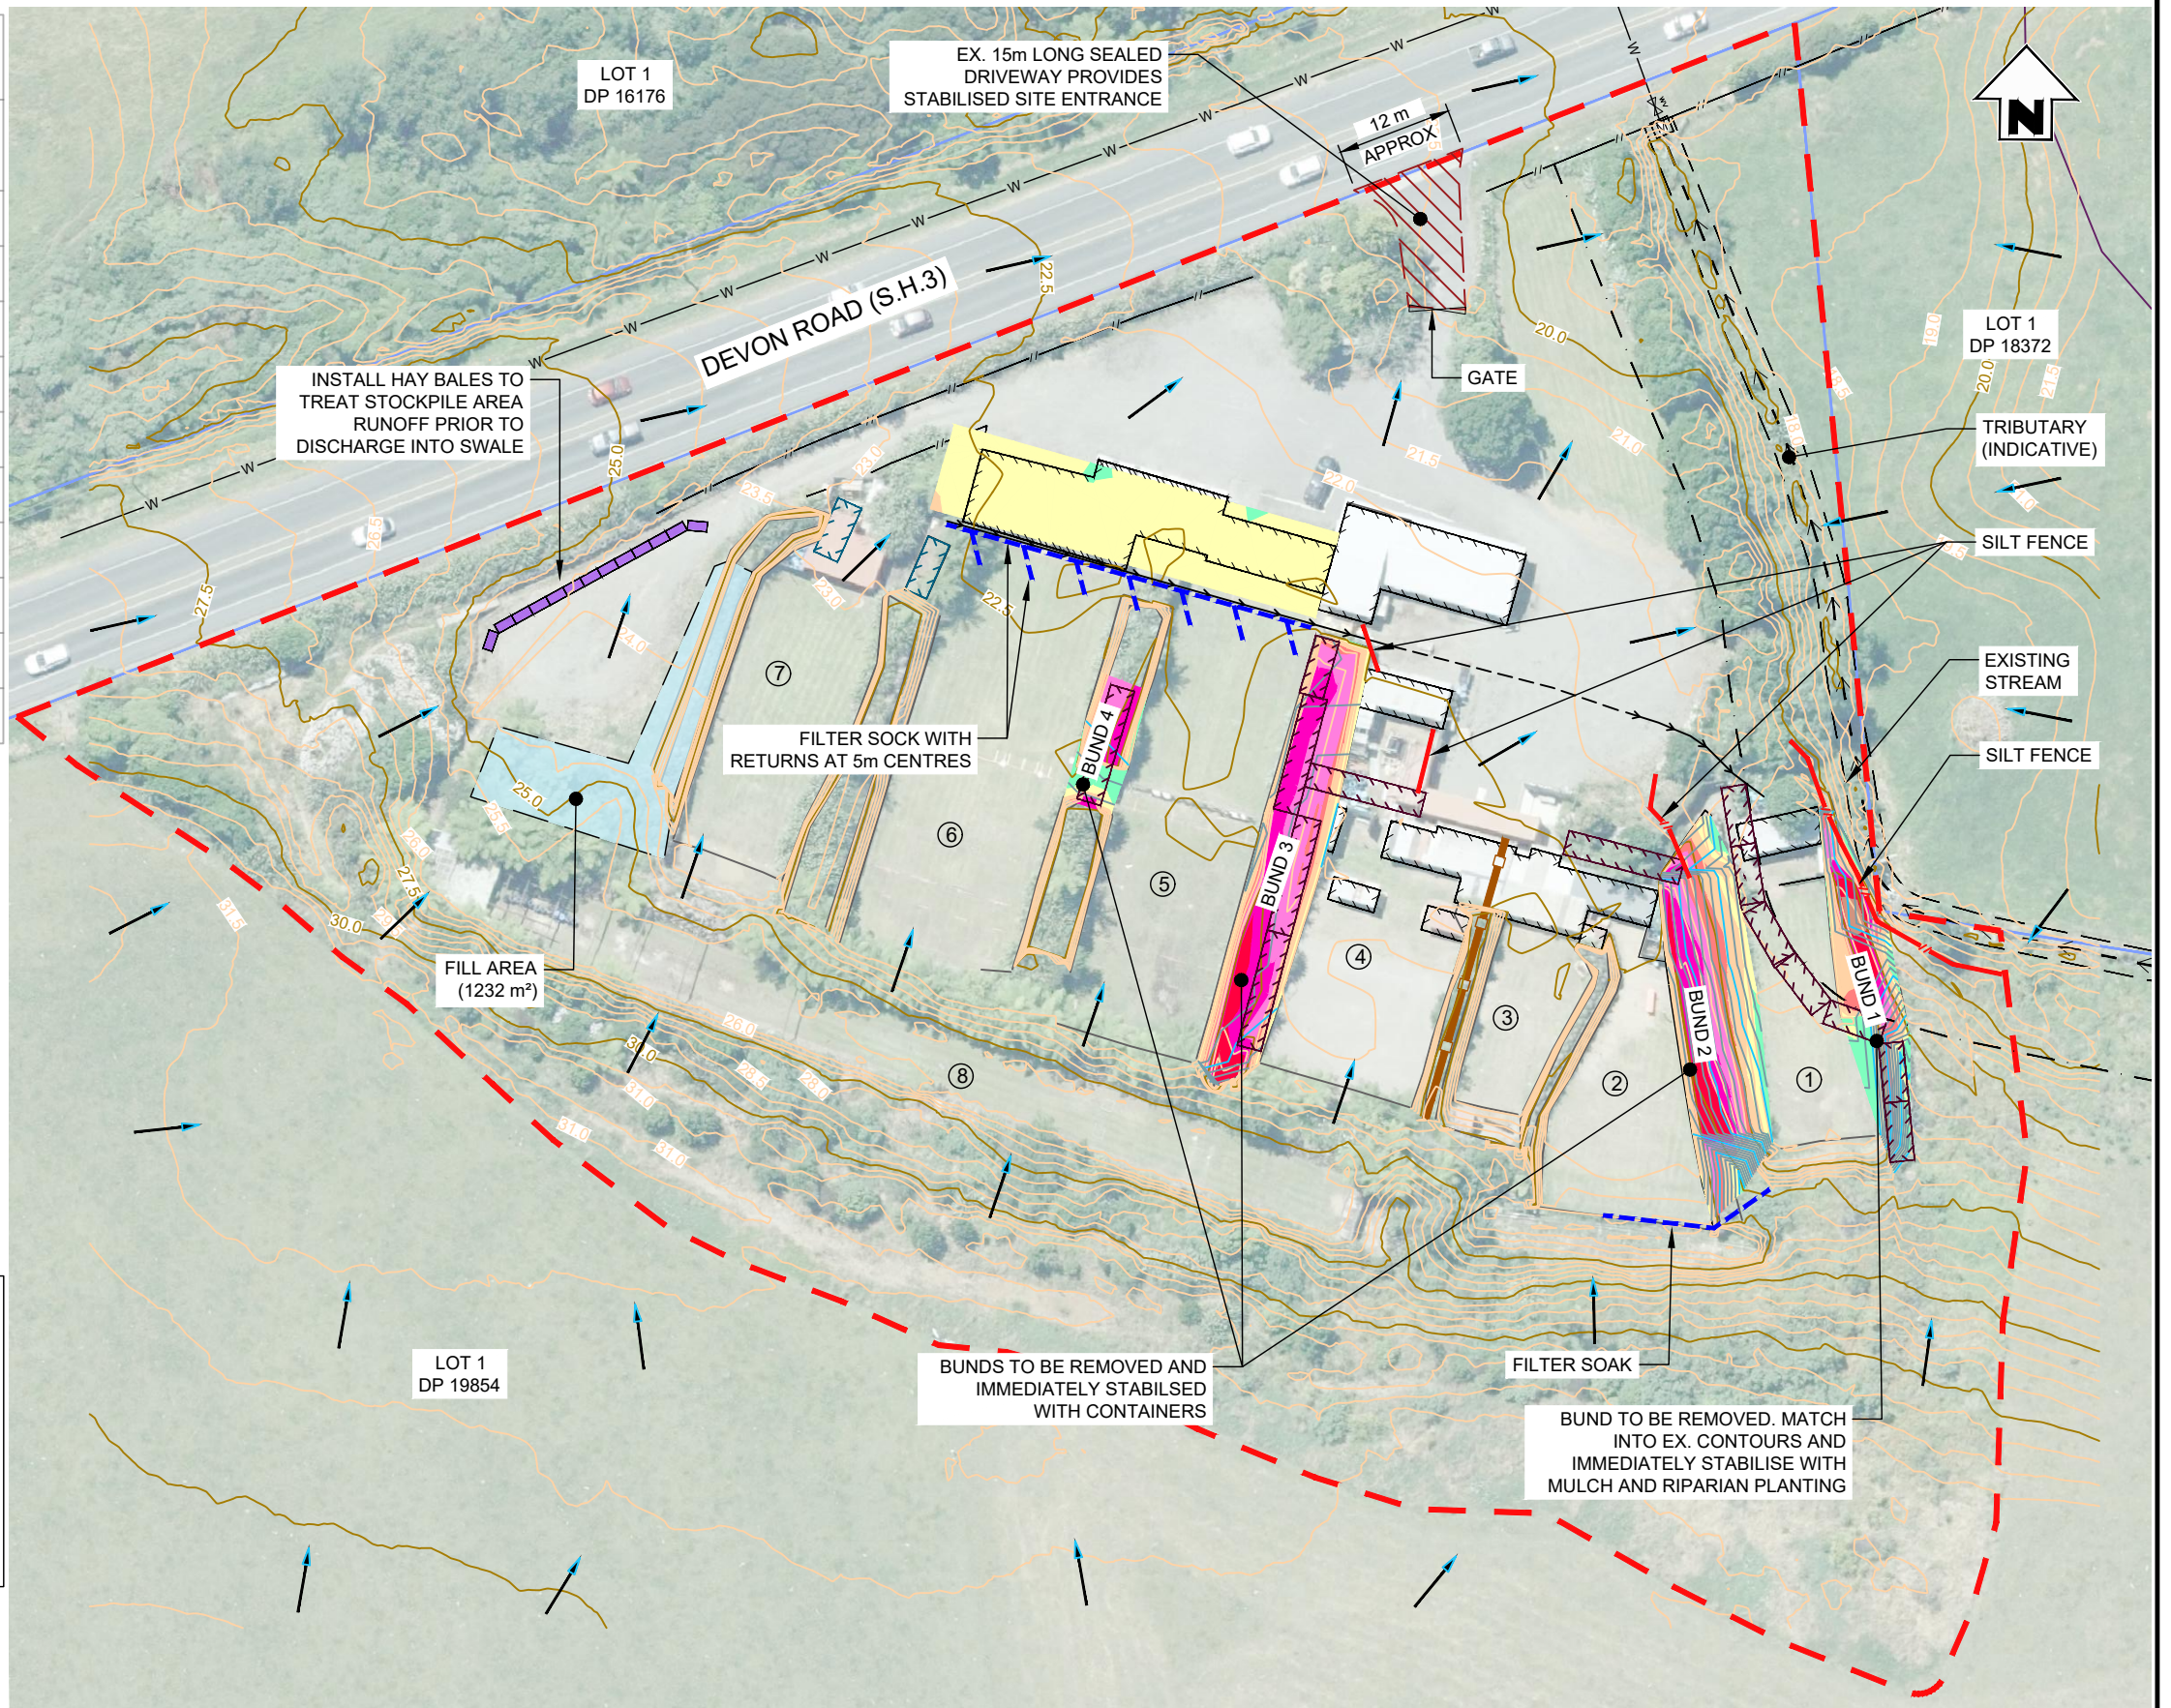 

PLAN
SCALE 1:750

ISSUED FOR APPROVAL



**SURVEYING
ENGINEERING
PLANNING
ENVIRONMENT**

NO	DATE	BY	CHKD	APPR	OPER	DESCRIPTION	NUMBER	TITLE
B2	12/06/26	GH	SH			ISSUED FOR CONSENT		
B1	27/02/26	K.A	S.H			ISSUED FOR CONSENT		
B	3/10/25	GH	SH			ISSUED FOR CONSENT		



GENERAL NOTES
1. Coordinates in terms of : Geodetic Datum (Taranaki 2000)
2. Elevations in terms of : NZ Vertical Datum 2016
3. Contour interval is : 0.2m



LOCATION	BELL BLOCK	TITLE	NEW PLYMOUTH PISTOL CLUB INC. 1220 DEVON ROAD (S.H.3), BELL BLOCK EROSION AND SEDIMENT CONTROL PLAN	
PROJECT No.	230984	ORIGINAL SIZE	A3	SHEET
A3 SCALE	1:500	DRAWING No.	230984.00-02	REVISION
SURVEYED	TD	22/7/2024		B2
DRAWN	GH	3/10/2025		
CHECKED	SH	3/10/2025		

LEGEND

BOUNDARIES	
EXISTING FENCE	
ACTIVITY AREA	
TRIBUTARY	
EXISTING PLANTING	
RIPARIAN PLANTING	

 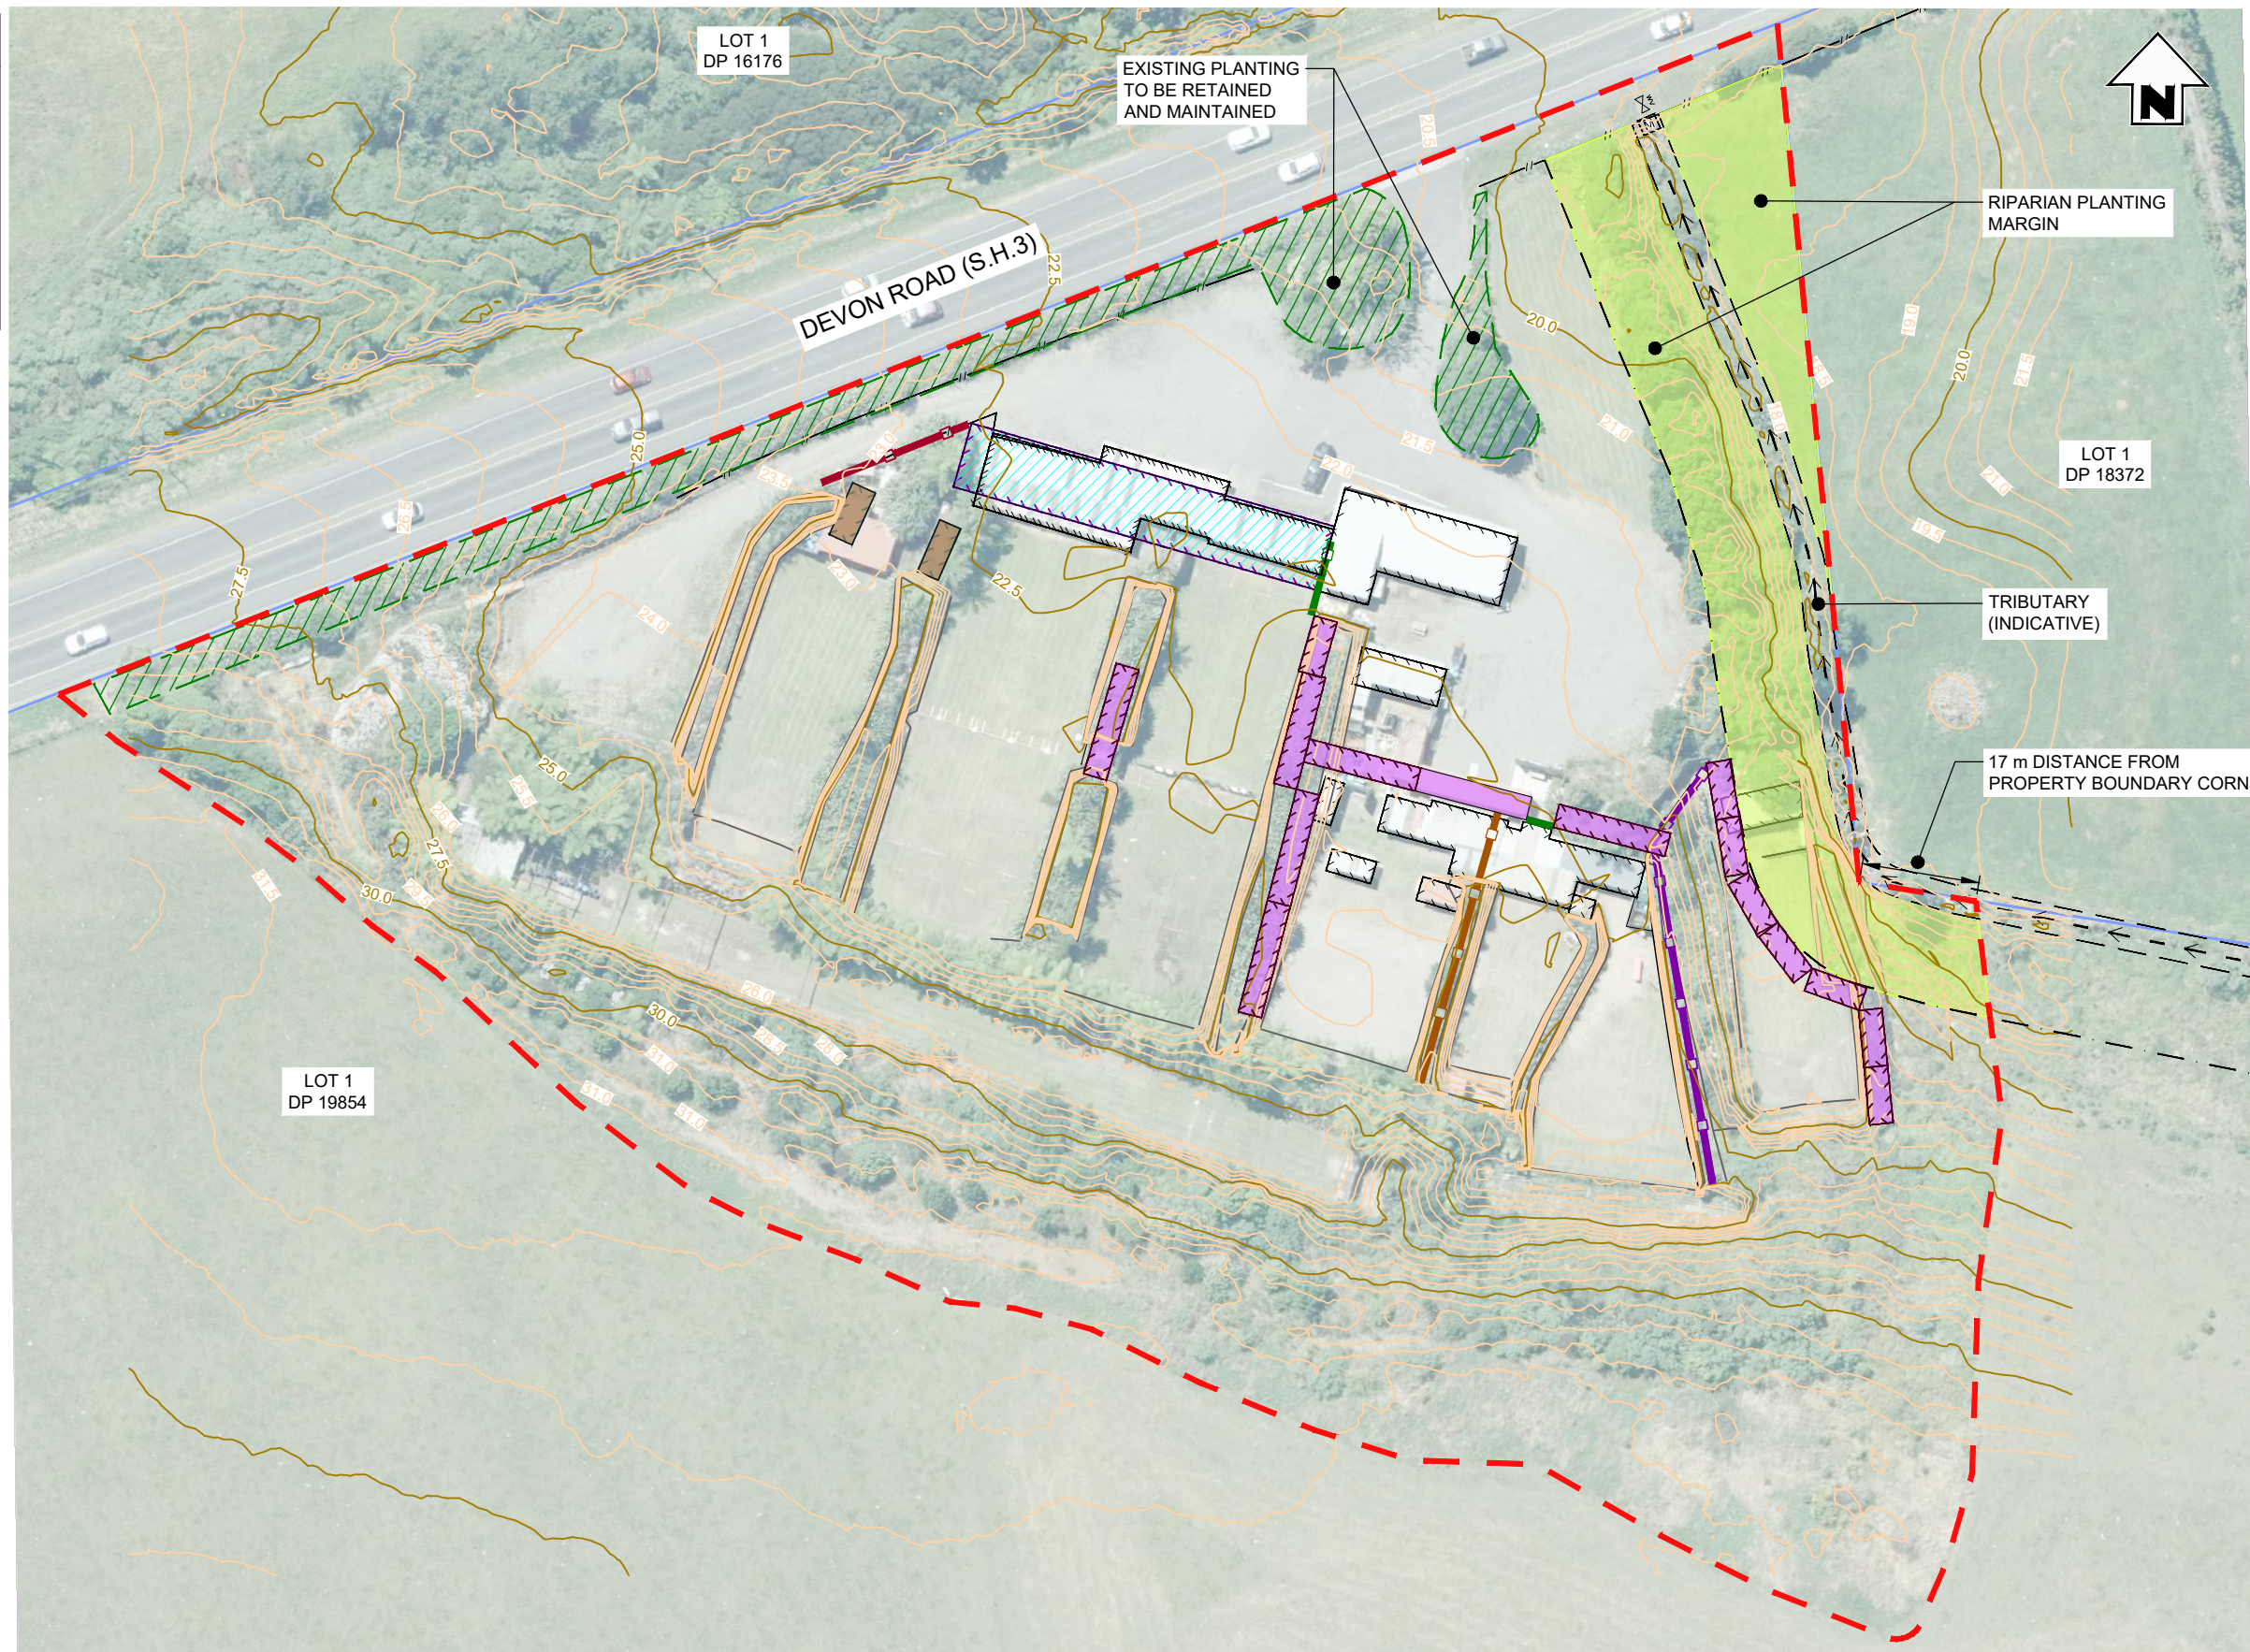

Disclaimer:
Aerial imagery has been captured by BTW using UAV Photogrammetric methods.
Areas and dimensions may be subject to scale error.
Scaling from this drawing is at the users risk.

PLAN
SCALE 1:750

ISSUED FOR APPROVAL



**SURVEYING
ENGINEERING
PLANNING
ENVIRONMENT**

NO	DATE	BY	CHKD	APPR	OPER	DESCRIPTION	NUMBER	TITLE
B2	12/06/26	GH	SH			ISSUED FOR CONSENT		
B1	27/02/26	K.A	S.H			ISSUED FOR CONSENT		
REVISIONS						DESCRIPTION	NUMBER	TITLE
REVISIONS						DESCRIPTION	NUMBER	TITLE


GENERAL NOTES
1. Coordinates in terms of : Geodetic Datum (Taranaki 2000)
2. Elevations in terms of : NZ Vertical Datum 2016
3. Contour interval is : 0.2m



LOCATION	BELL BLOCK	
PROJECT No.	230984	
A3 SCALE	1:500	
SURVEYED	TD	22/7/2024
DRAWN	GH	3/10/2025
CHECKED	SH	3/10/2025

TITLE		NEW PLYMOUTH PISTOL CLUB INC.	
		1220 DEVON ROAD (S.H.3), BELL BLOCK	
		PLANTING PLAN	
ORIGINAL SIZE	A3	DRAWING No.	230984.00-02
SHEET	GD06	REVISION	B2


File Name: C:\1245\data\BTW1245\230984.00 - New Plymouth Pistol Club Inc. 6603107 Drawings\230984.00-02 ESCP.dwg - GD06 Plot Date: 12/06/2026 Plot Time: 08:46

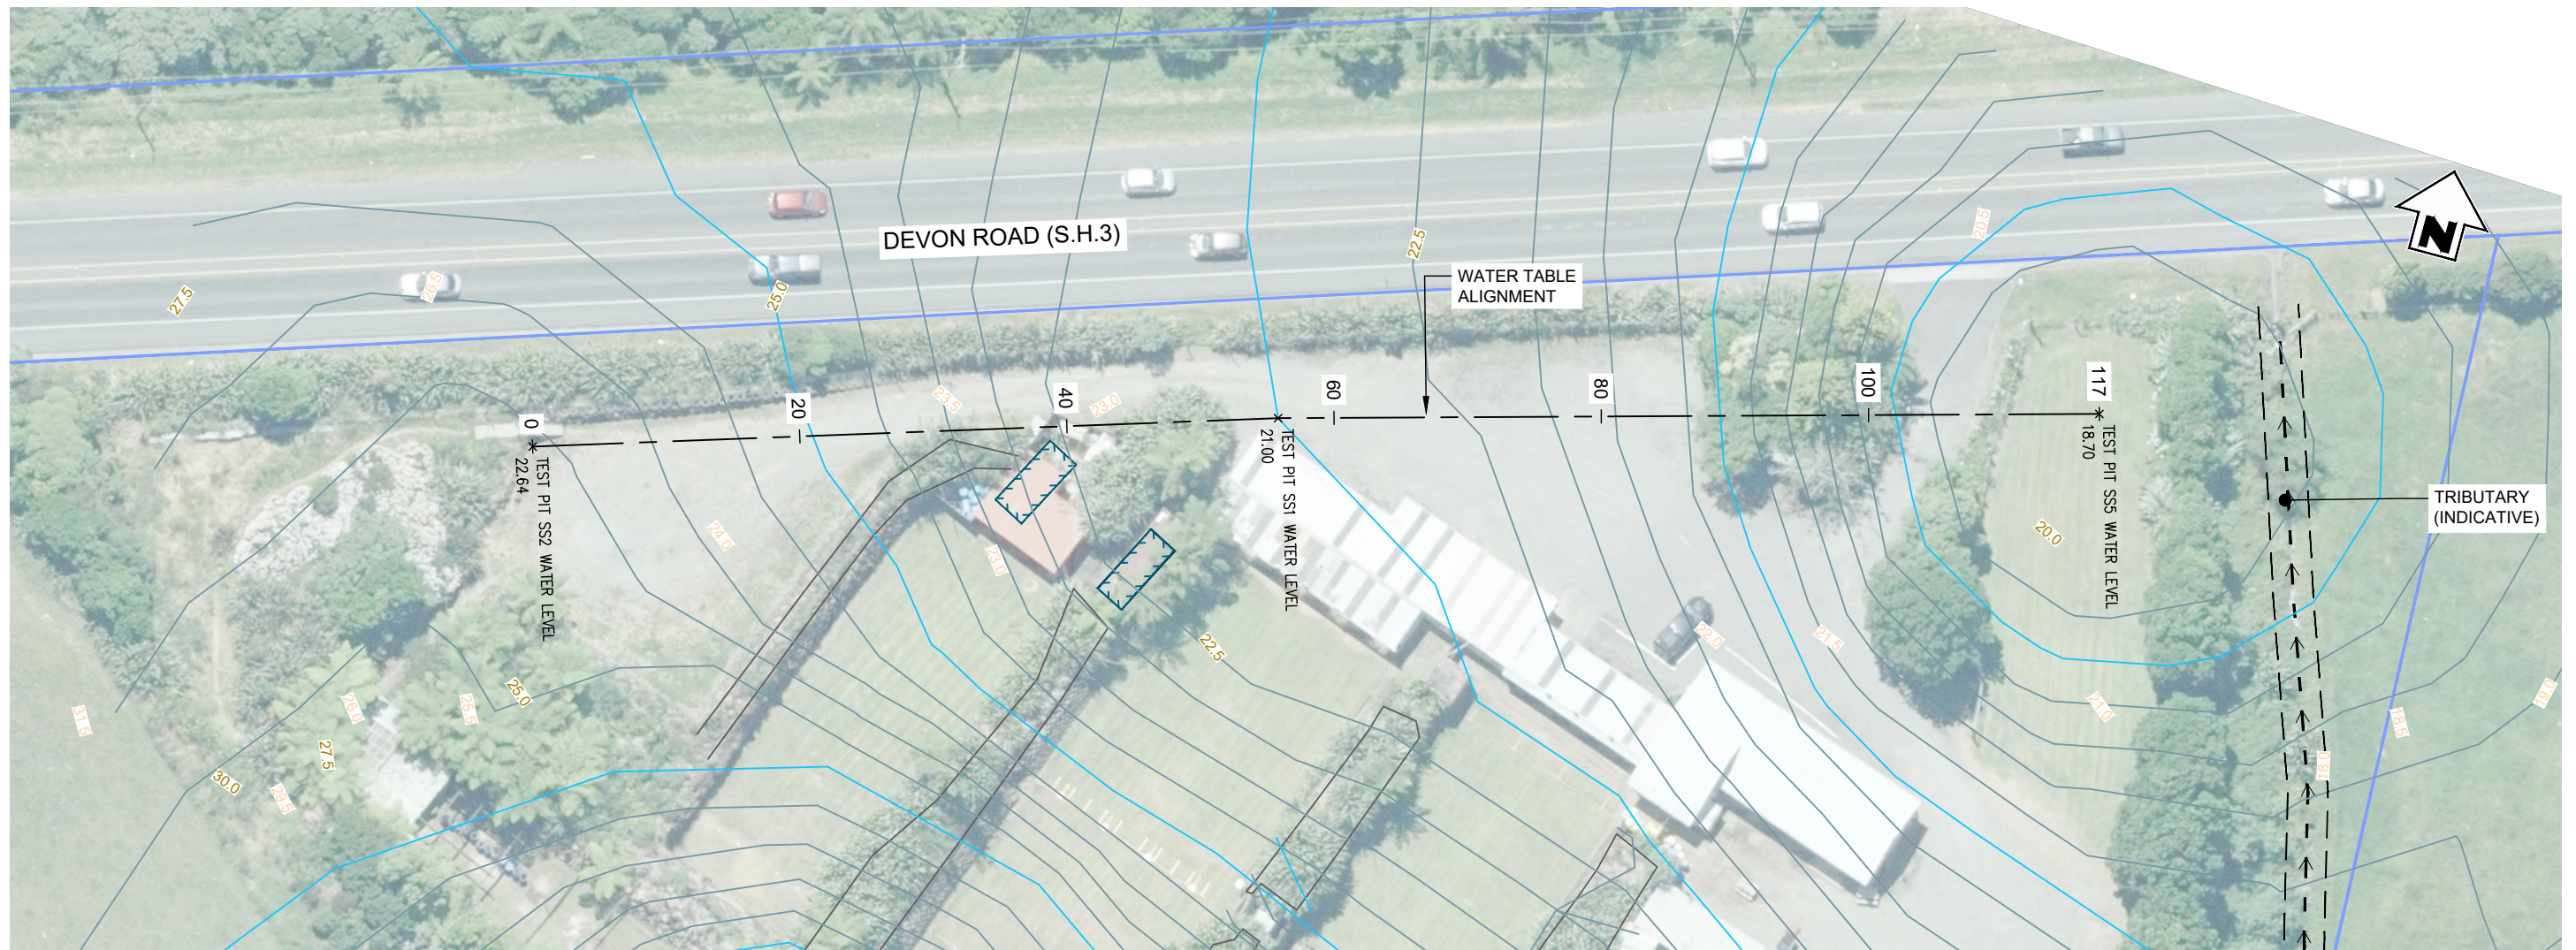

PLAN
SCALE 1:500

	0	10	20	30	40	50	60	70	80	90	100	110	117.3
EXISTING LEVELS	24.27	24.01	23.88	23.66	22.99	22.67	22.38	22.22	21.97	21.72	21.43	20.18	19.62
GROUNDWATER TABLE	22.64	22.37	22.04	21.66	21.19	21.07	21.00	20.80	20.44	19.91	19.15	18.70	18.70
DEPTHS	1.63	1.64	1.85	2.00	1.79	1.60	1.44	1.43	1.53	1.81	2.29	1.48	0.92
CHAINAGE	0.0	10.0	20.0	30.0	40.0	50.0	60.0	70.0	80.0	90.0	100.0	110.0	117.3

LONGSECTION (GROUND WATER TABLE)
SCALE 1:500

 

Disclaimer:
Aerial imagery has been captured by BTW using UAV Photogrammetric methods.
Areas and dimensions may be subject to scale error.
Scaling from this drawing is at the users risk.

ISSUED FOR APPROVAL



SURVEYING
ENGINEERING
PLANNING
ENVIRONMENT

NO	DATE	BY	CHKD	APPR	OPER	DESCRIPTION	NUMBER	TITLE
B2	12/06/26	GH	SH			ISSUED FOR CONSENT		
B1	27/02/26	K.A	S.H			ISSUED FOR CONSENT		
REVISIONS						DESCRIPTION	NUMBER	TITLE
REVISIONS						DESCRIPTION	NUMBER	TITLE

GENERAL NOTES
1. Coordinates in terms of : Geodetic Datum (Taranaki 2000)
2. Elevations in terms of : NZ Vertical Datum 2016
3. Contour interval is : 0.2m



LOCATION	BELL BLOCK	
PROJECT No	230984	
A3 SCALE	1:500	
SURVEYED	TD	22/7/2024
DRAWN	GH	3/10/2025
CHECKED	SH	3/10/2025

TITLE		NEW PLYMOUTH PISTOL CLUB INC.	
		1220 DEVON ROAD (S.H.3), BELL BLOCK	
		GROUND WATER PLAN AND LONGSECTION	
ORIGINAL SIZE	DRAWING No	SHEET	REVISION
A3	230984.00-02	GD07	B2