



NOTES

1. EXISTING AND PROPOSED SERVICES NOT SHOWN FOR CLARITY.

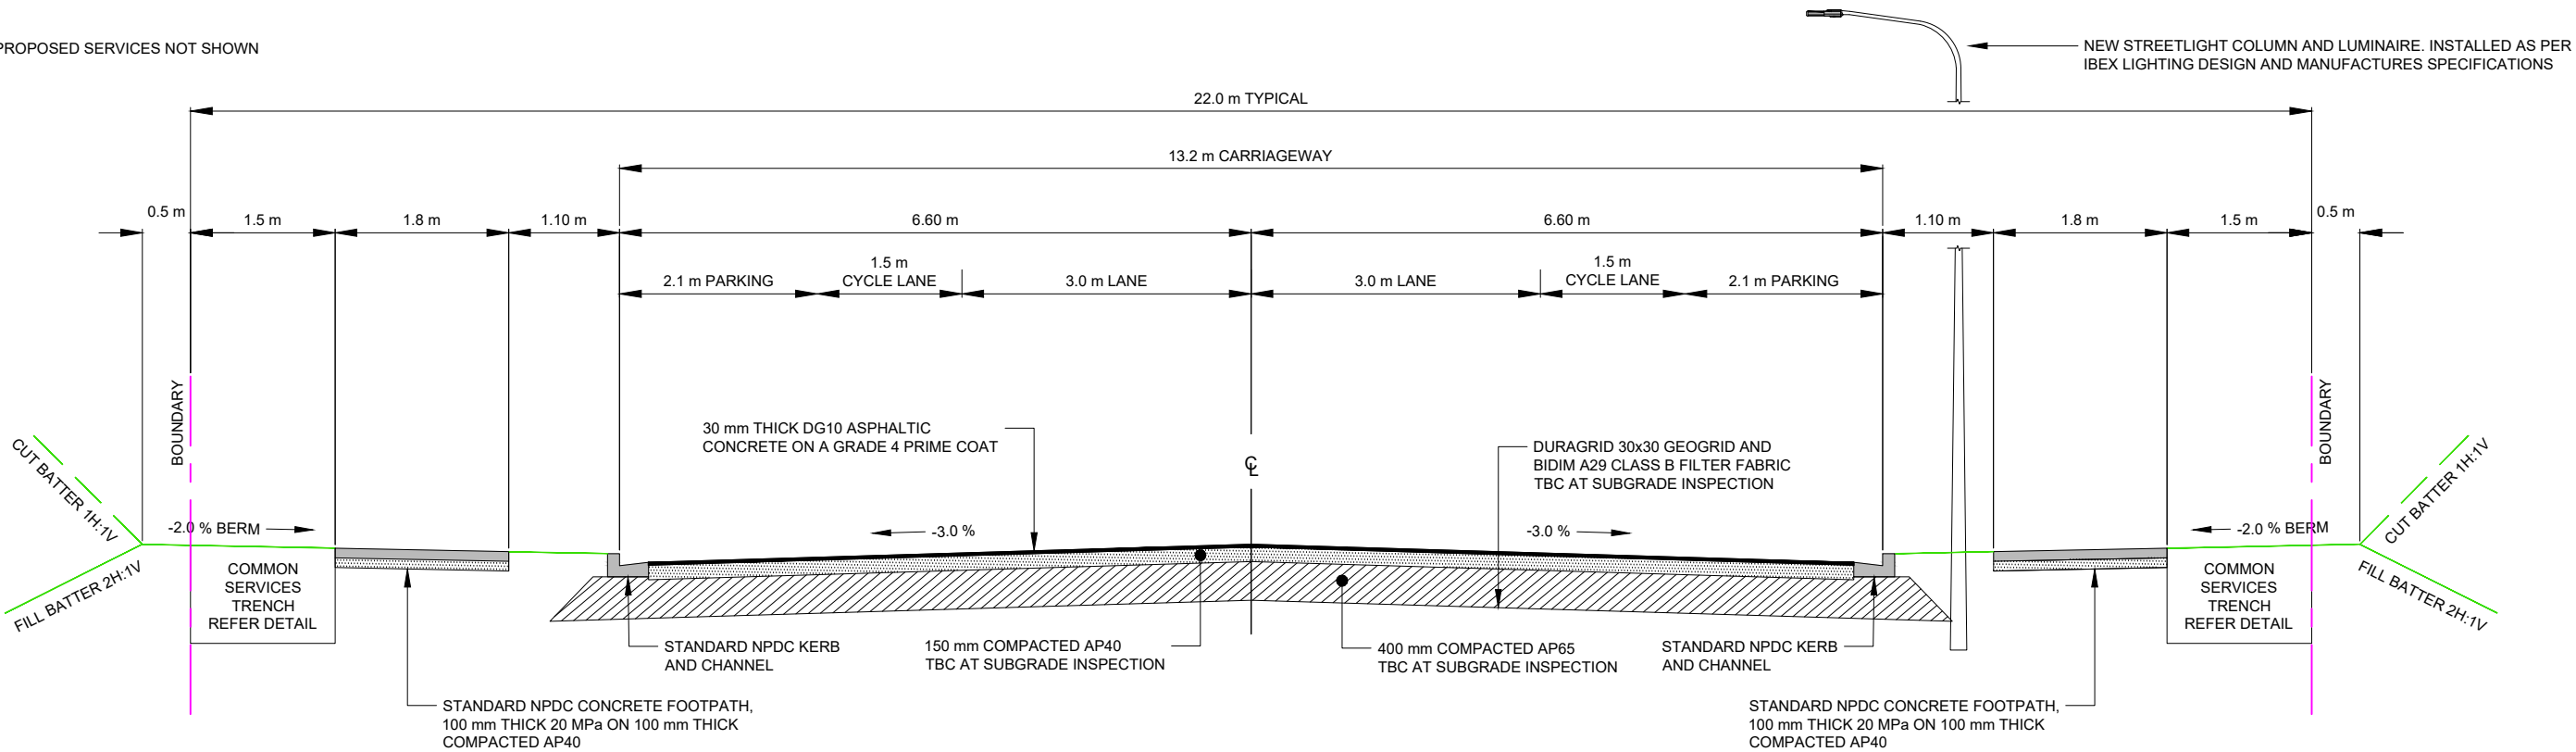

TYPICAL ROAD CROSS SECTION - ROAD 1 (NPDC - E13)  
SCALE 1:75

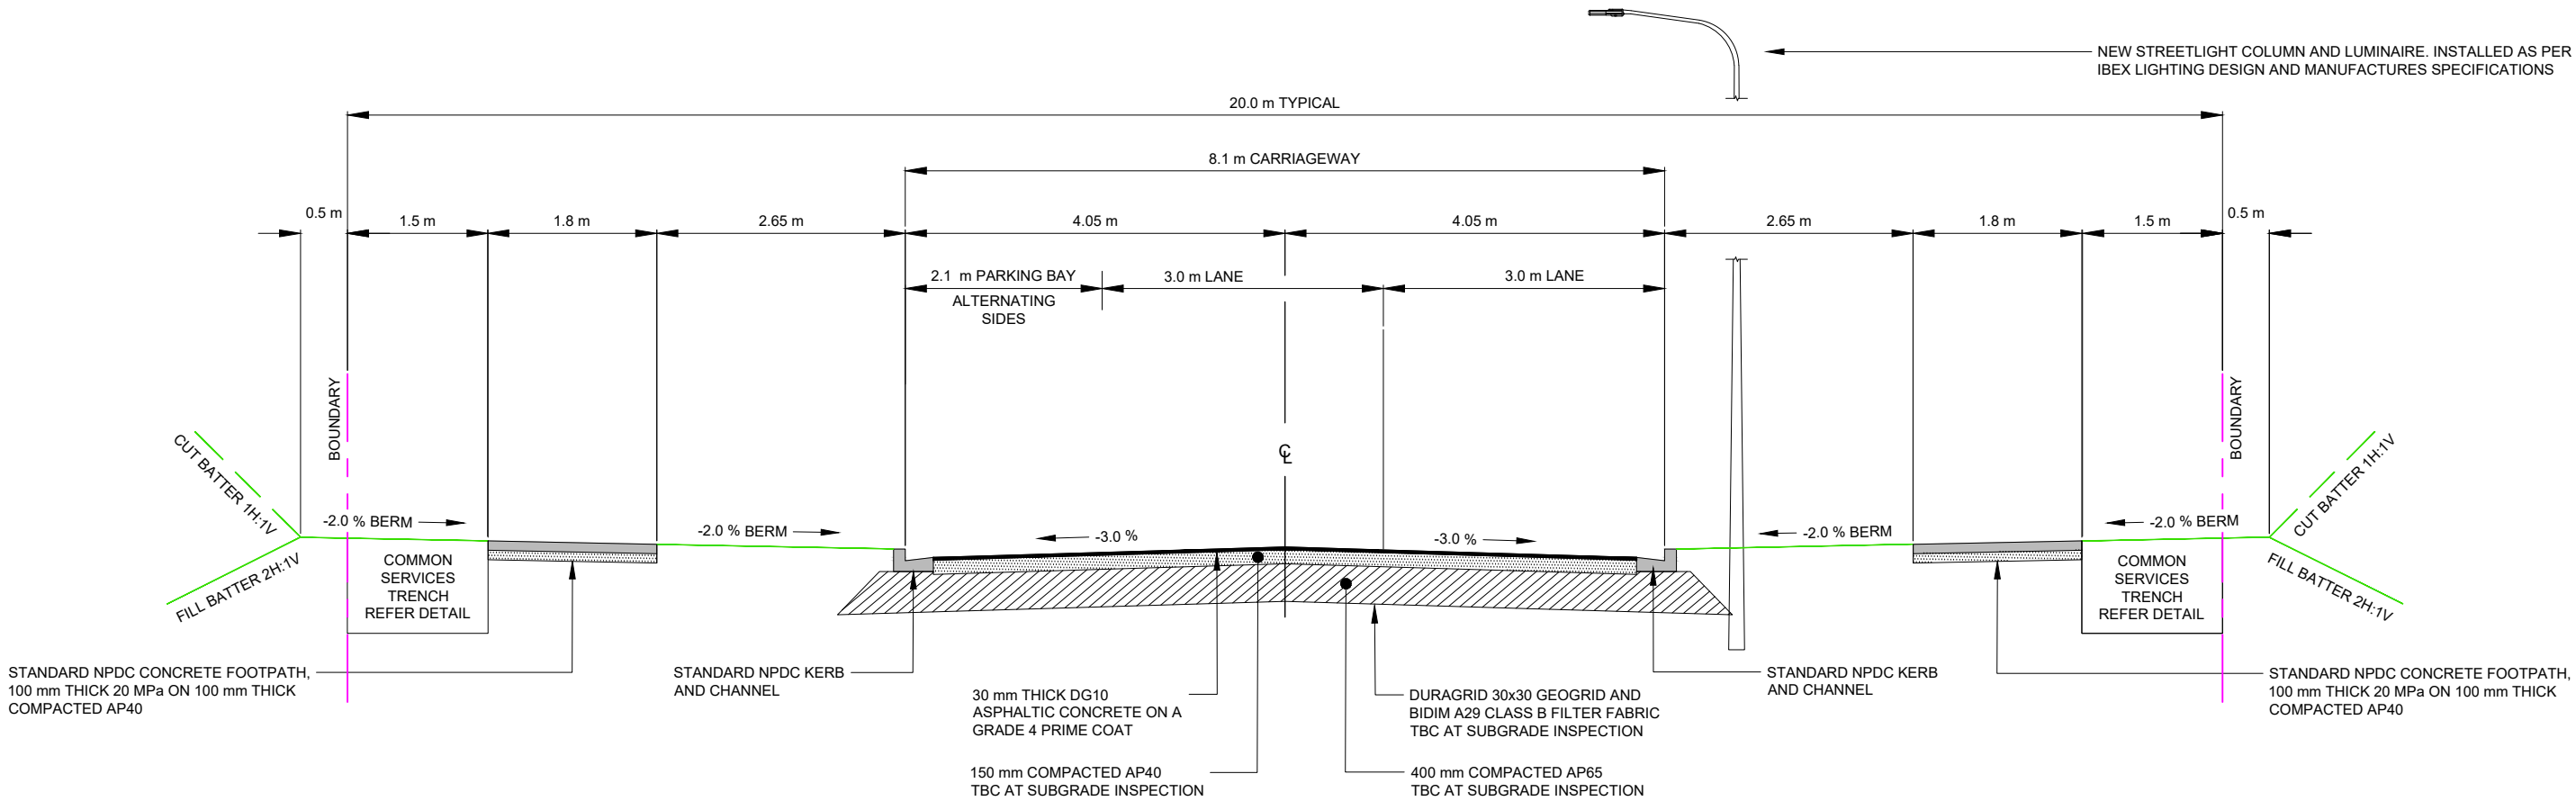

TYPICAL ROAD CROSS SECTION - ROAD 7 (NPDC E13)  
SCALE 1:75

INFORMATION



3 DAVIDSON STREET  
NEW PLYMOUTH 4310  
Ph. 06 759 0999  
© COPYRIGHT RED JACKET LTD



12/03/25	A	DRAFT FOR INFORMATION	BC	LB	-	-
DATE	REV	REV RECORD	BY	CHD	VER	APP

Client  
W & C BOLTON

Project  
PROPOSED RESIDENTIAL DEVELOPMENT  
PARKLANDS AVENUE  
BELL BLOCK

Sheet Title  
TYPICAL ROAD CROSS SECTIONS  
- ROADS 1 & 3


A3	Sheet No. C4-1	Rev. A
File No. DWG-3917-C-01		

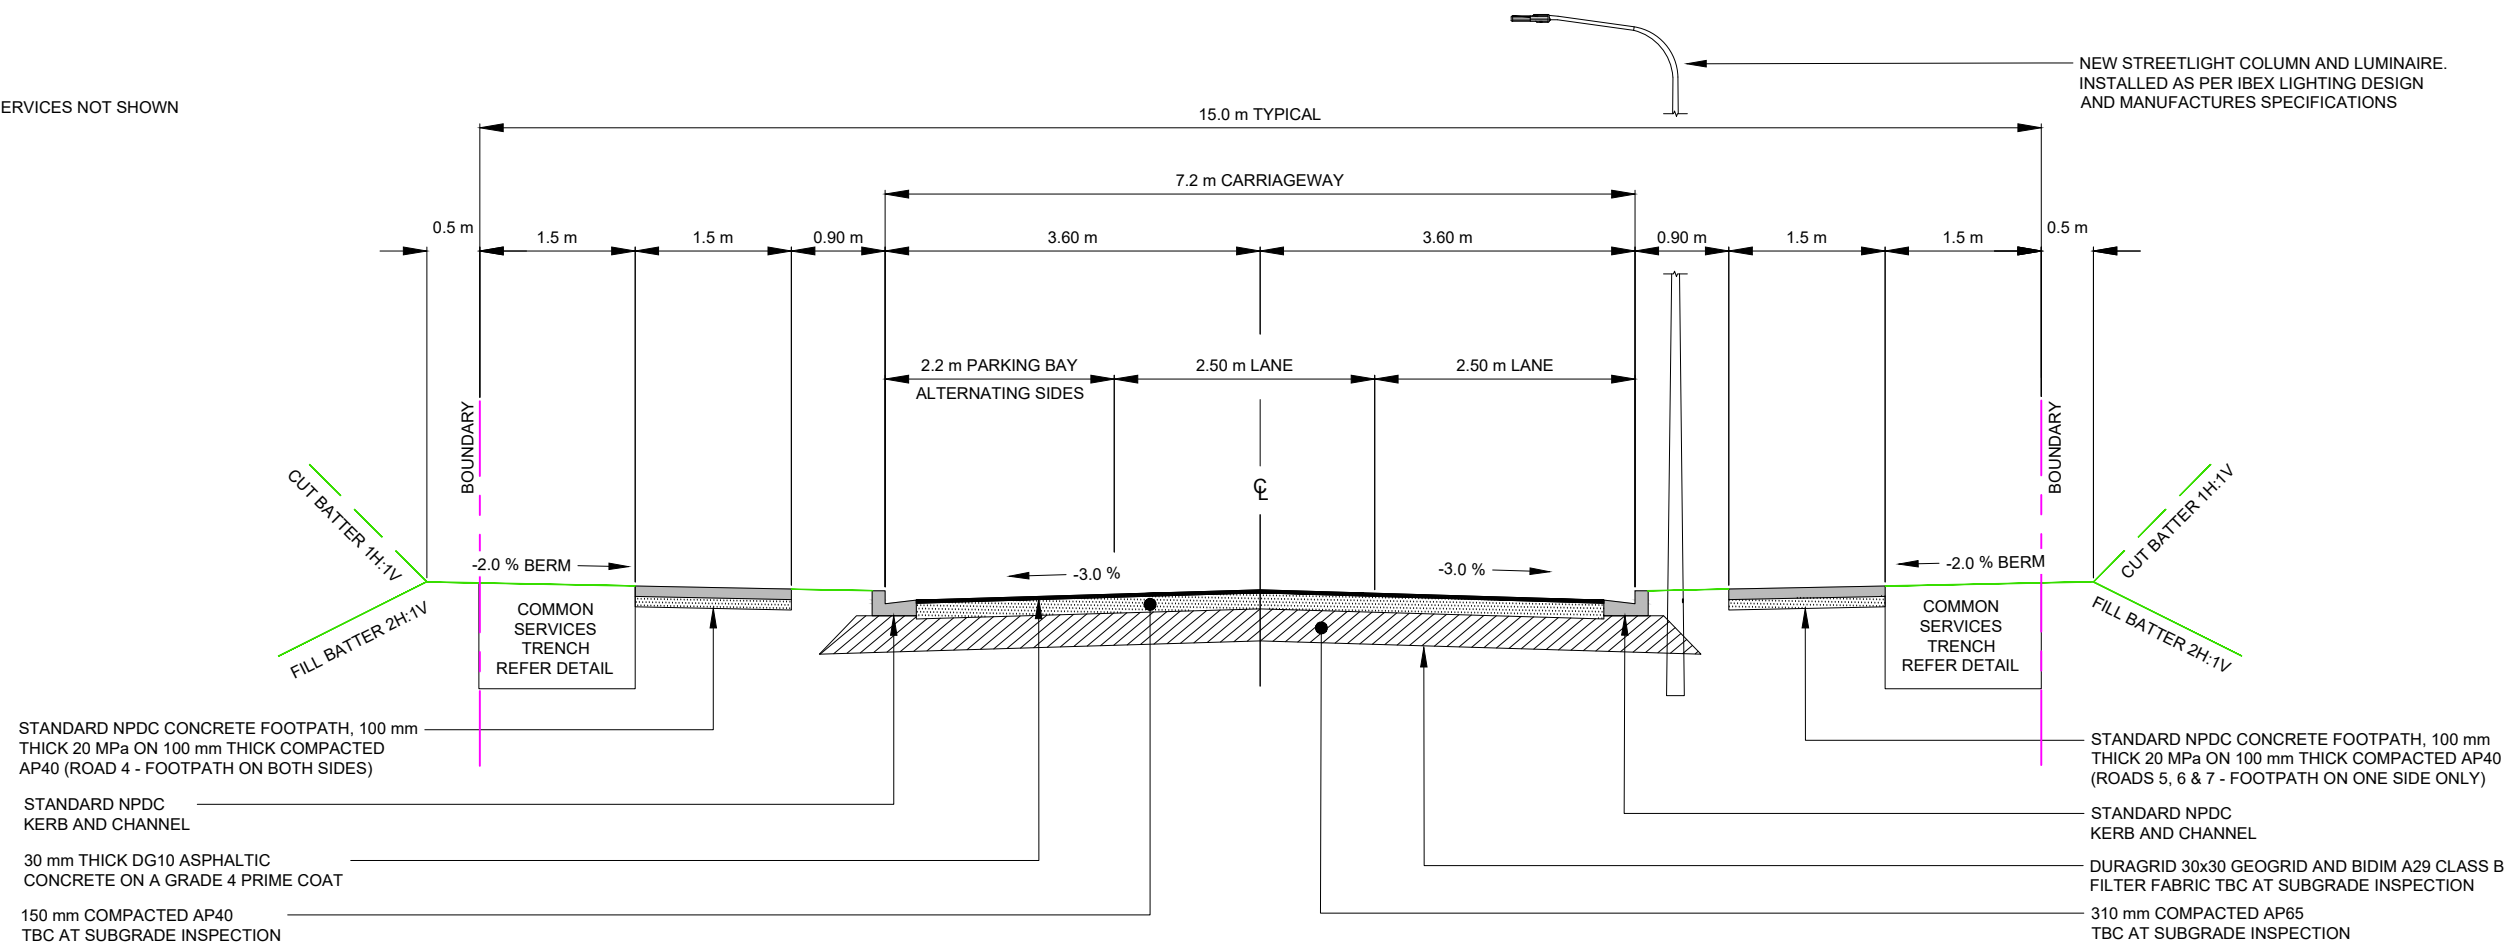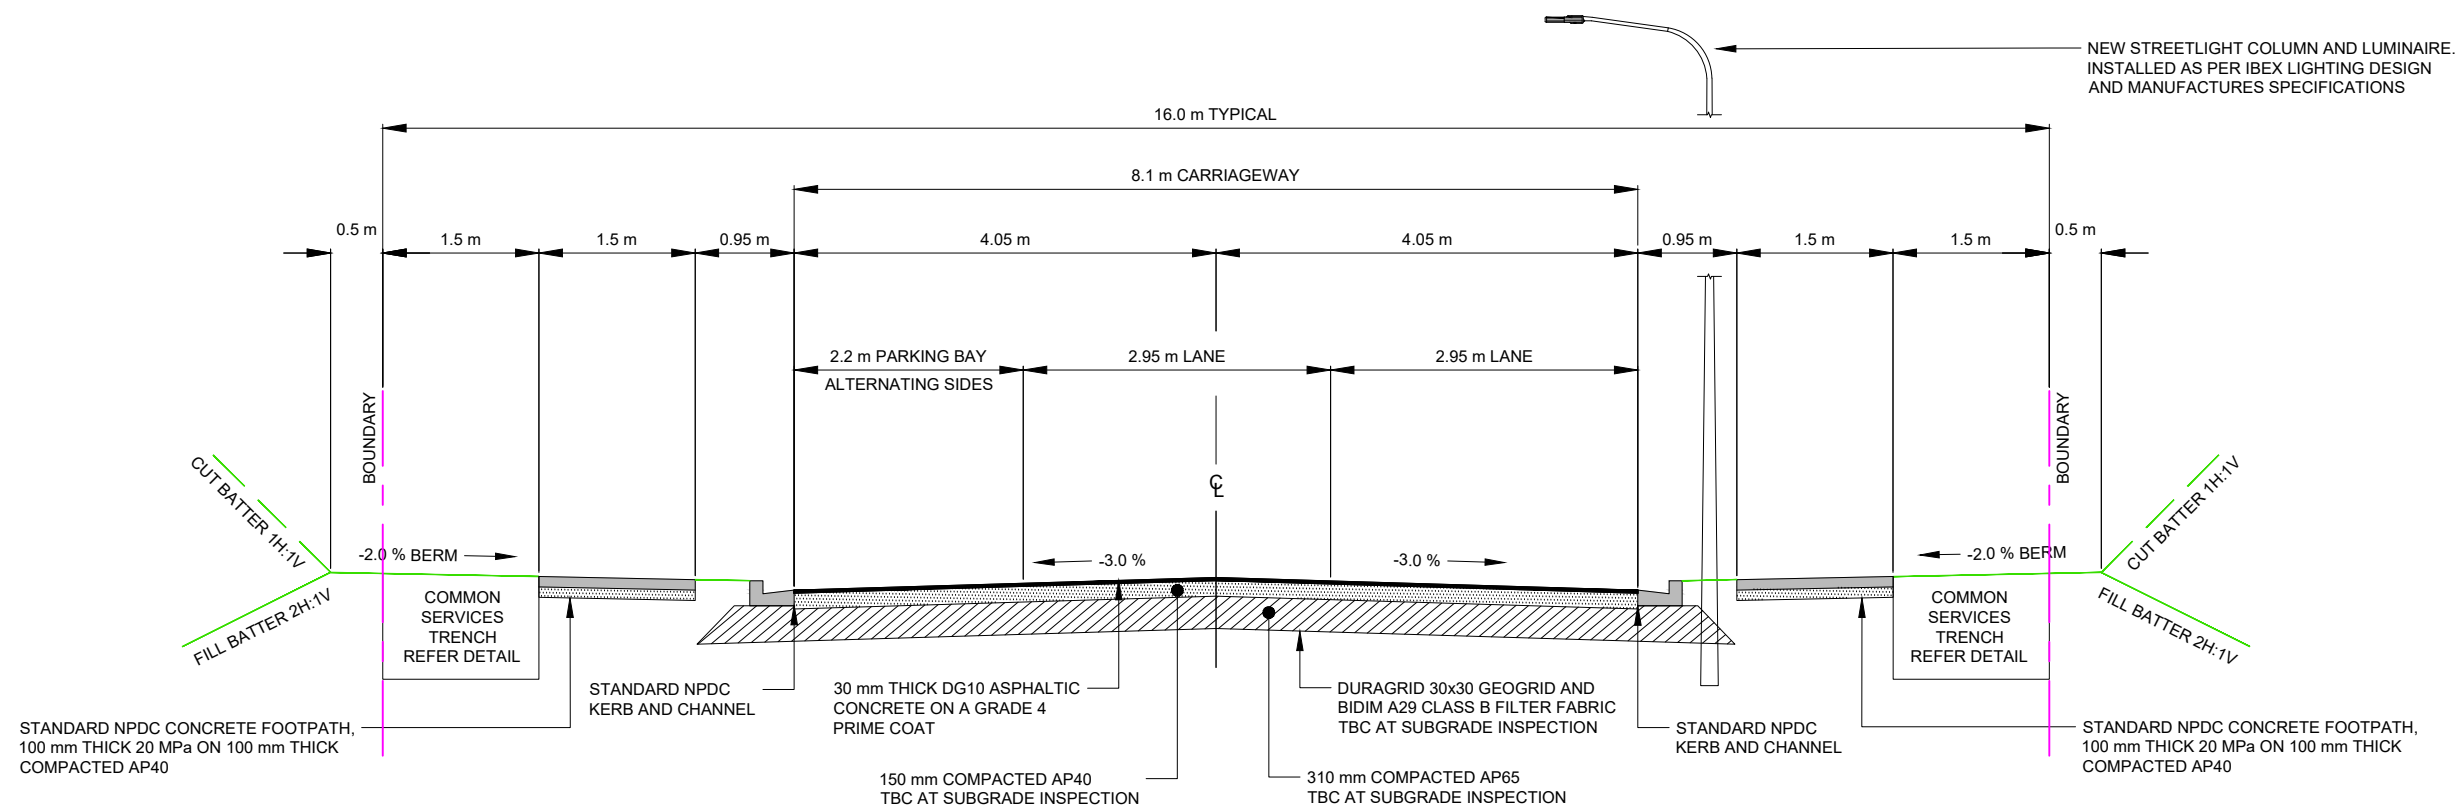

File No.  
DWG-3917-C-01

NOTES

1. EXISTING AND PROPOSED SERVICES NOT SHOWN FOR CLARITY.

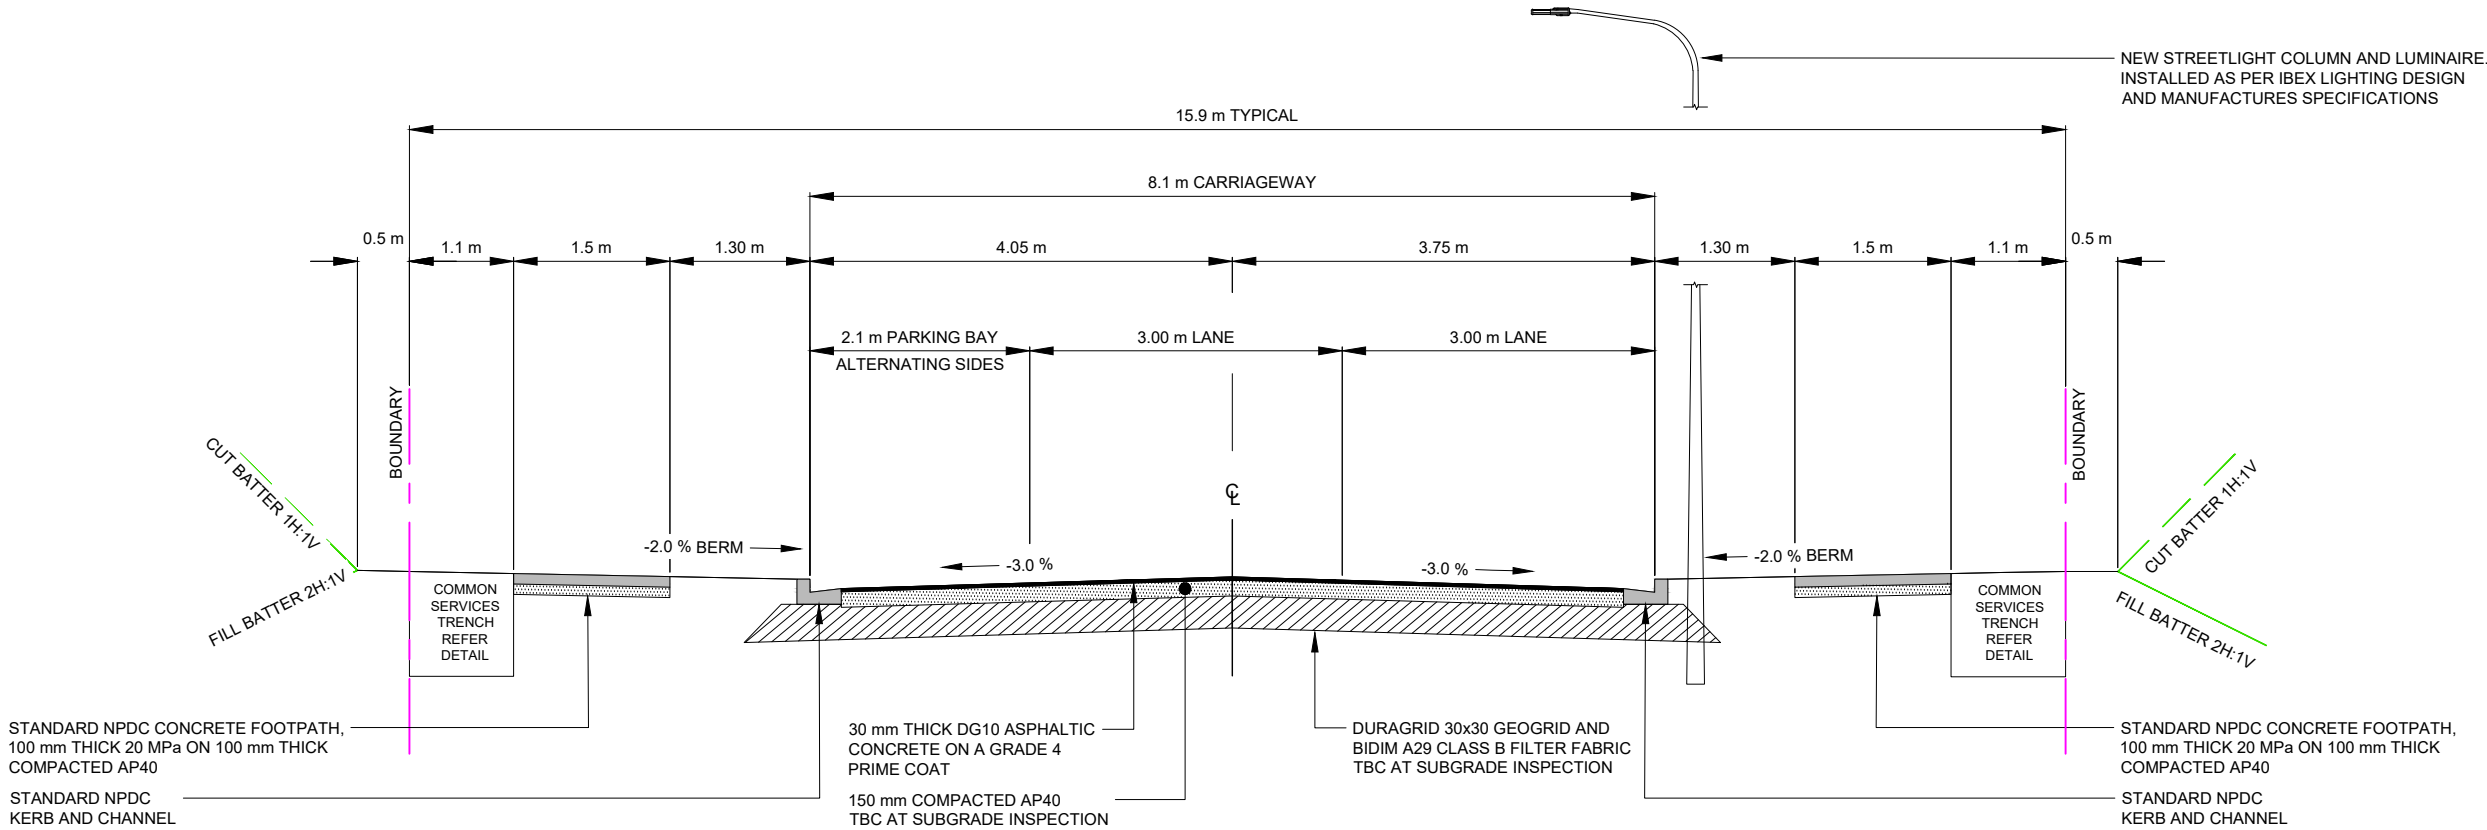

TYPICAL ROAD CROSS SECTION - IMPACT AVE (NPDC E12)

SCALE 1:75

NOTE:  
IMPACT AVE EXTENSION CARRIAGEWAY WIDTH MATCHED INTO IMPACT AVE.

INFORMATION



3 DAVIDSON STREET  
NEW PLYMOUTH 4310  
Ph. 06 759 0999  
© COPYRIGHT RED JACKET LTD

12/03/25	A	DRAFT FOR INFORMATION	BC	LB	-	-
DATE	REV	REV RECORD	BY	CHD	VER	APP


Client  
W & C BOLTON

Project  
PROPOSED RESIDENTIAL DEVELOPMENT  
PARKLANDS AVENUE  
BELL BLOCK

Sheet Title  
TYPICAL ROAD CROSS SECTIONS  
- ROAD 8

A3	Sheet No. C4-3	Rev. A
File No. DWG-3917-C-01		

File Name: Z:\JOB\$g 3501-4000\3901-3950\DWG\DWG-3917-C-05 Roading.dwg - C4-4 Plot Date: 24/03/2025 Plot Time: 19:00

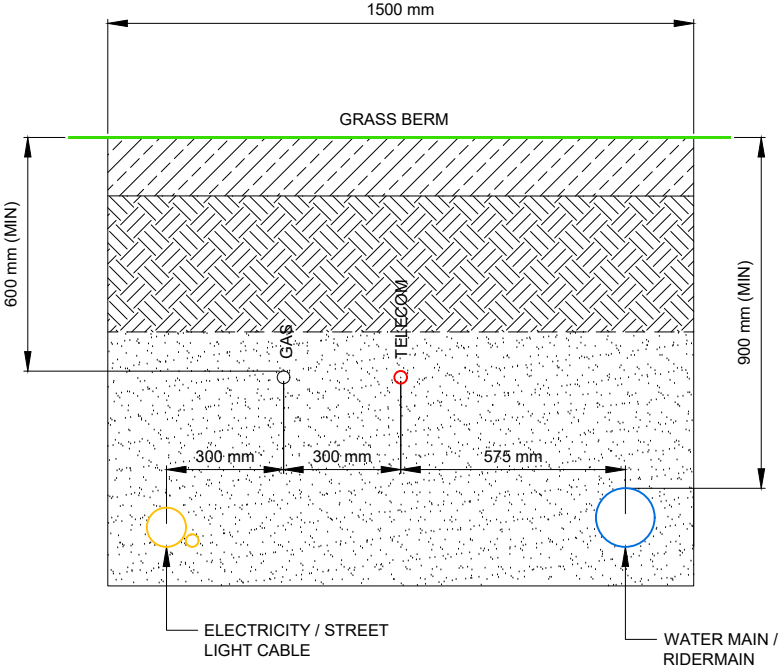

**COMMON SERVICES TRENCH**  
SCALE 1:20

INFORMATION

<div><div>3 DAVIDSON STREET NEW PLYMOUTH 4310 Ph. 06 759 0999 © COPYRIGHT RED JACKET LTD</div></div>							Client W & C BOLTON	Project PROPOSED RESIDENTIAL DEVELOPMENT PARKLANDS AVENUE BELL BLOCK	Sheet Title SERVICE TRENCH DETAIL	Rev. A
	12/03/25	A	DRAFT FOR INFORMATION	BC	LB	-				
	DATE	REV	REV RECORD	BY	CHD	VER	APP			