

Visual Resource Key

- Land Parcel
- Entry Points
- Mown Sports Field Area
- Hardcourt Area
- Lease Boundary
- Existing Trees/Vegetation
- Proposed Trees/Vegetation
- Main Entry Sign
- Pedestrian Entry Sign
- Existing Building
- Future Building
- Play Equipment
- Goal Storage Area
- Cricket Nets
- Cricket Wicket
- Bike Racks
- Floodlights
- Future Floodlights
- Road
- Carpark
- Proposed Surfaced Pathway
- Existing Surfaced Pathway
- Proposed Unsurfaced Pathway
- Existing Unsurfaced Pathway
- Waahi Tapu/Archaeological Site
- Existing Monument/Memorial

Landscape Context Map & Key

- Park Boundary
- Surrounding Open Space/Reserves/Sports Fields
- Stream



Create opening in fence to allow for connection through to bridge

Existing mown Grass pathway around perimeter, clear vegetation where clearance needed

Existing Vehicle Access

New Bike Racks

New Main Entry Sign

Future Link to fields

Temporary Storage Container site approved (permitted until Oct 2011)

Existing grass wicket


Potential Future Cricket Storage Building

Future re-levelling of fields

Formalise goal storage area (Timber edging with gravel)

Remove poplars to allow Rimu trees to grow through

Area currently leased for grazing and managed as Flood Detention Area (1 in 100 year flood)

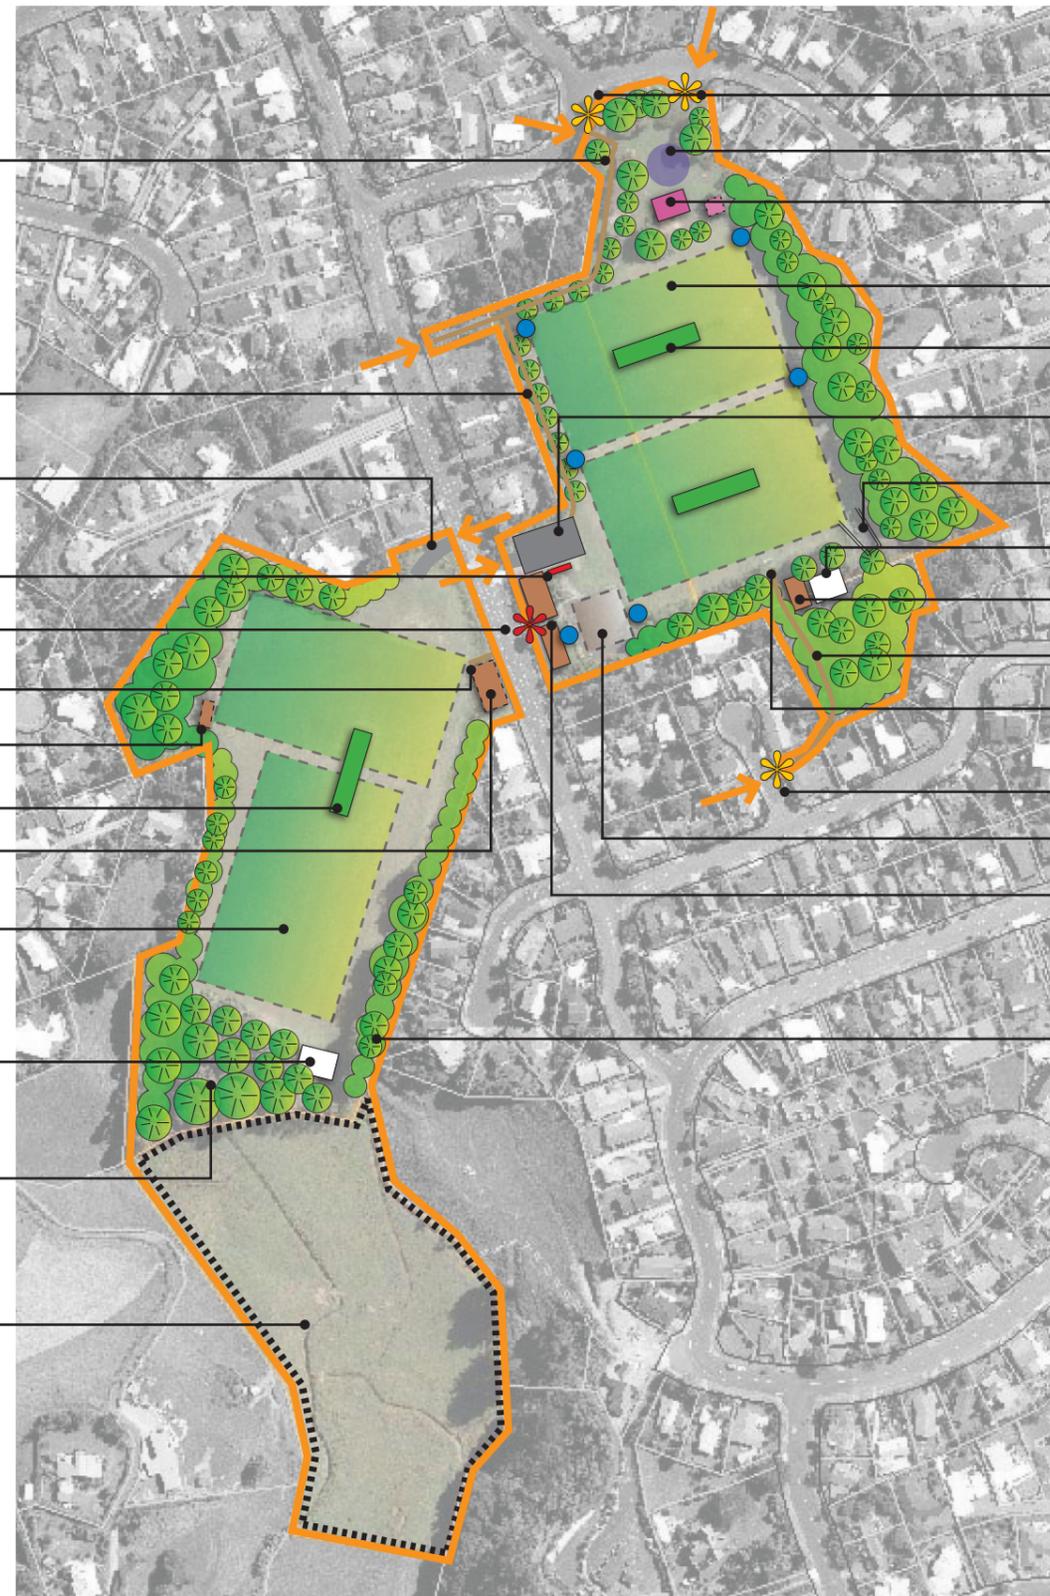

New Pedestrian Entrance Signs

Possible future skate park

Merge existing playground into one set on replacement

Re-levelling of sports fields (currently set at two levels, re-level to one level).

Temporary artificial wickets (x2)

Seal existing carpark, add car park paint markings (row around outside and row in middle)

Existing cricket nets

Formalise goal storage area (Timber edging with gravel)

Storage shed

Existing walkway through bush

Increase visibility at walkway entrance (Limb surrounding trees, extend walkway out from bush edge, signage)

New Pedestrian Entrance Sign

Renovation or removal of netball courts

Clubroom/ Amenities building (toilets/ changing rooms)

Future thinning of Poplars and Alders



NEW PLYMOUTH DISTRICT COUNCIL



Richard Bain Landscape Architects
32 Egmont Street
New Plymouth
06 7578903
rbain@extra.co.nz

Sutherland Park Development Concept Fernleigh Street, New Plymouth