


File Name: Z:\JOB\Sg 3501-4000\3901-3950\3917-C-05 Roading.dwg - C2-5 Plot Date: 24/03/2025 Plot Time: 18:52

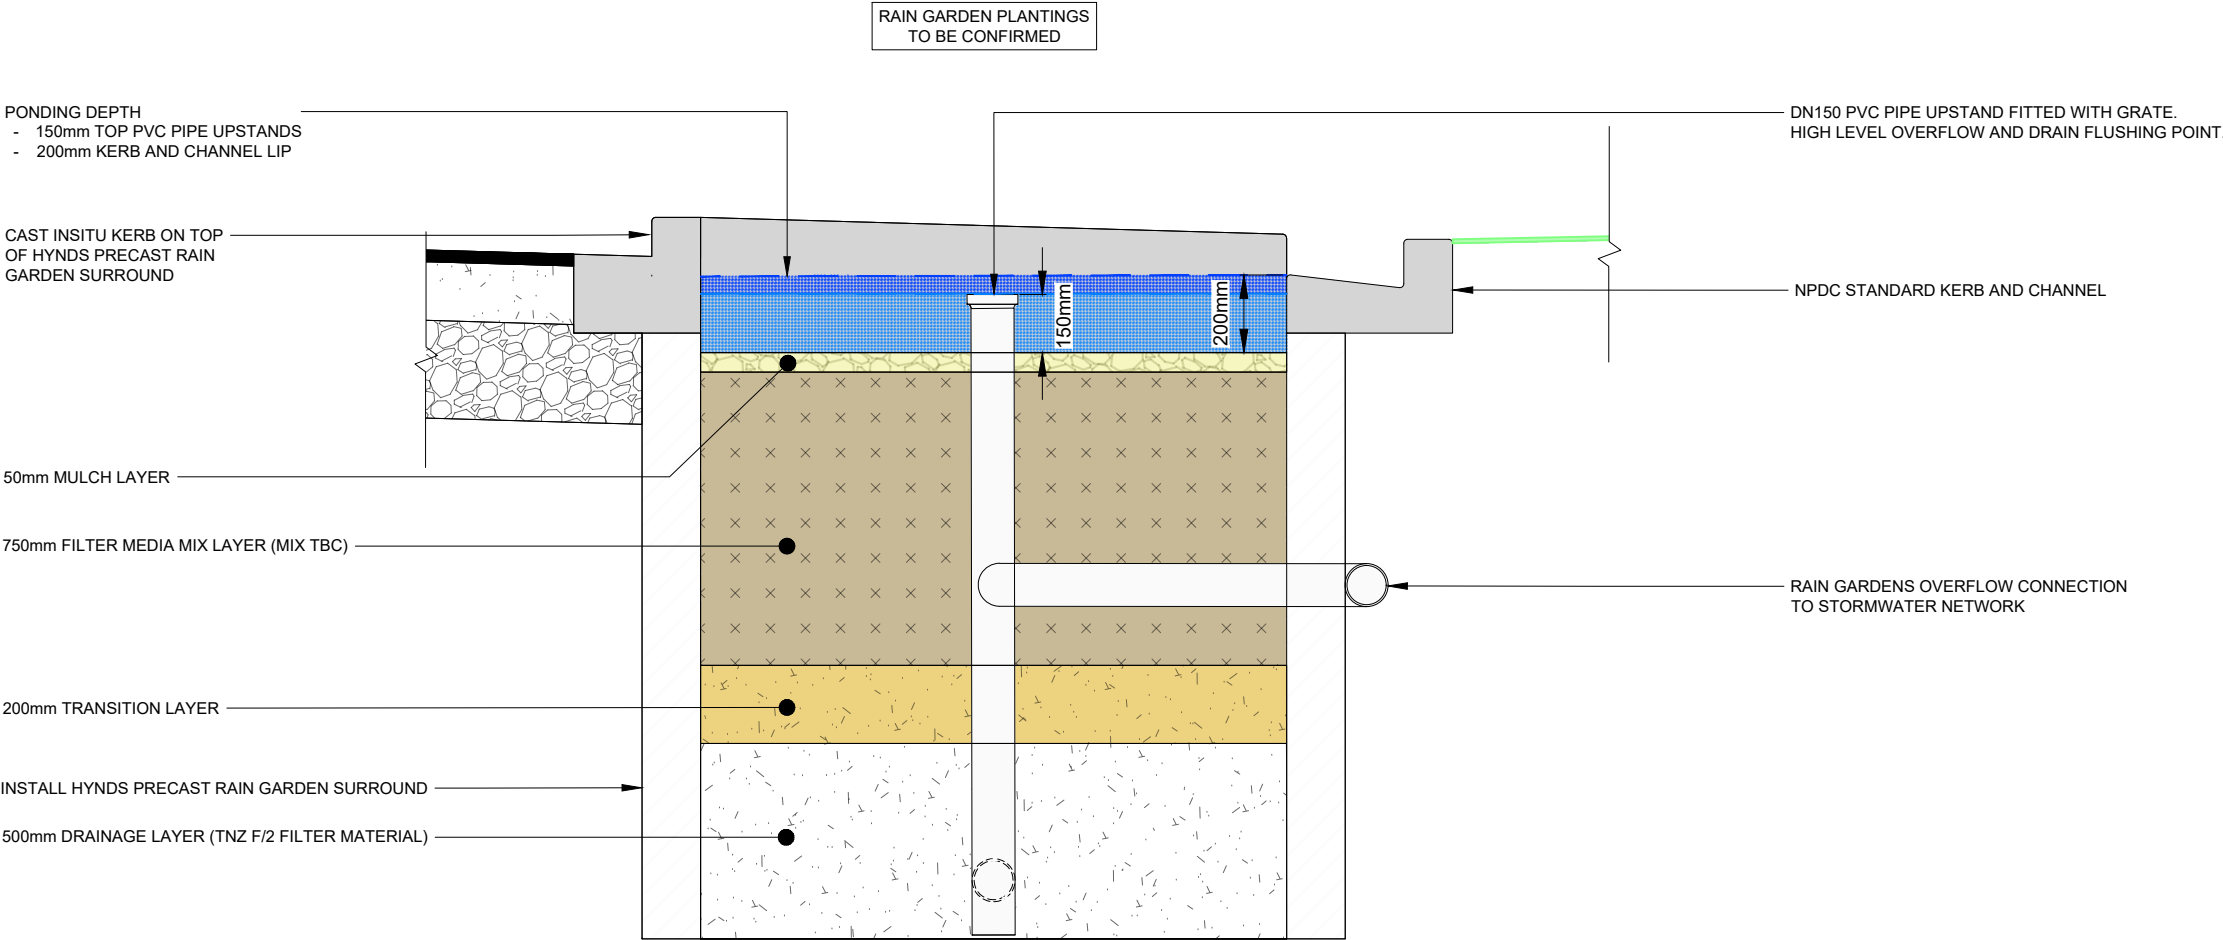

B DETAIL - RAIN GARDEN DRAINAGE AND FILTER MEDIA LAYERS
C2-3 SCALE 1:20

INFORMATION



3 DAVIDSON STREET
NEW PLYMOUTH 4310
Ph. 06 759 0999
© COPYRIGHT RED JACKET LTD

12/03/25	A	DRAFT FOR INFORMATION	BC	LB	-	-
DATE	REV	REV RECORD	BY	CHD	VER	APP

Client
W & C BOLTON

Project
PROPOSED RESIDENTIAL DEVELOPMENT
PARKLANDS AVENUE
BELL BLOCK

Sheet Title
RAIN GARDEN DRAINAGE AND
FILTER MEDIA LAYERS DETAILS

A3	Sheet No. C2-5	Rev. A
File No. DWG-3917-C-01		