

PISTOL CLUB RESOURCE CONSENT 1220 DEVON ROAD, BELL BLOCK

CIVIL CONSTRUCTION STAGING PLANS

NEW PLYMOUTH PISTOL CLUB INC

DRAWING REGISTER


DRAWING	SHEET	TITLE	DATE OF ISSUE / REVISION			
			A			
230984.03	ST00	COVER SHEET	25/05/26			
230984.03	ST01	STAGE/YEAR 1 - BUND 1 + STORMWATER TREATMENT	25/05/26			
230984.03	ST02	STAGE/YEAR 2 - BUND 2 AND 3 CONTAINERS	25/05/26			
230984.03	ST03	STAGE/YEAR 3 - BUND 2 + 7m ACOUSTIC FENCE	25/05/26			
230984.03	ST04	STAGE/YEAR 4 - 3m ACOUSTIC FENCE	25/05/26			
230984.03	ST05	STAGE/YEAR 5 - BUND 1 CONTAINER	25/05/26			
230984.03	ST06	STAGE/YEAR 6 - BUILDING FOUNDATION	25/05/26			

KEY

WD	WORKING DRAFT	C	TENDER
A	APPROVAL	0	CONSTRUCTION
B	CONSENTS	AS	AS BUILT

TRANSMITTAL


TO	ATTENTION	DATE OF ISSUE / REVISION			
		A			
OWNER / DEVELOPER	NEW PLYMOUTH PISTOL CLUB INC.	25/05/26			
ARCHITECT / DESIGNER					
QUANTITY SURVEYOR					
BUILDER / CONTRACTOR					
TERRITORIAL AUTHORITY	NEW PLYMOUTH DISTRICT COUNCIL	25/05/26			

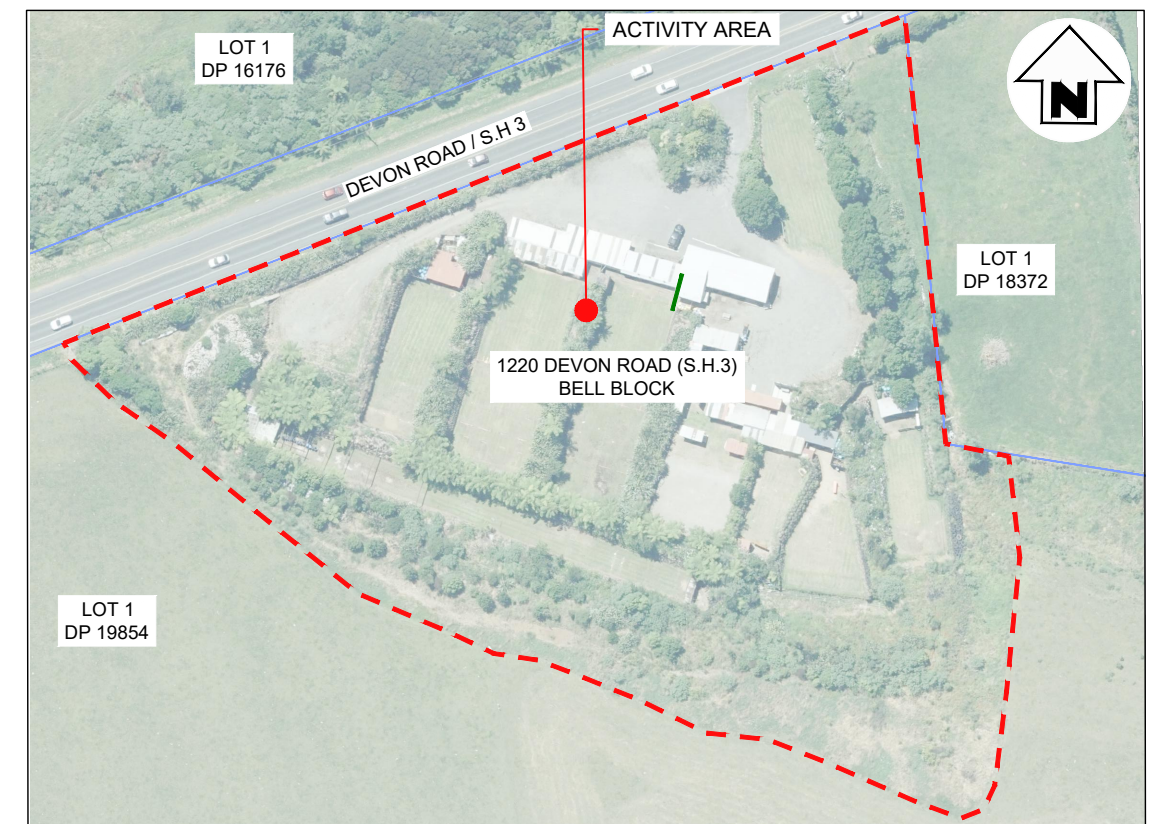

PROJECT LOCATION PLAN
SCALE N.T.S

LEGEND

	EXISTING	PROPOSED
MAJOR CONTOURS		
MINOR CONTOURS		
BOUNDARIES		
STAGING AREA		
FENCE		
TRIBUTARY		
INDICATIVE AREA FOR STORMWATER TREATMENT		
RANGE NUMBER		
10 m SETBACK LINE FROM STREAM		
ACTIVITY AREA		
VEGETATED BUND		
1.5 m HEIGHT ACOUSTIC FENCE		
3 m HEIGHT ACOUSTIC FENCE		
7 m HEIGHT ACOUSTIC FENCE		
ACOUSTIC WALL FENCE		
CONTAINER		
BUILDING		

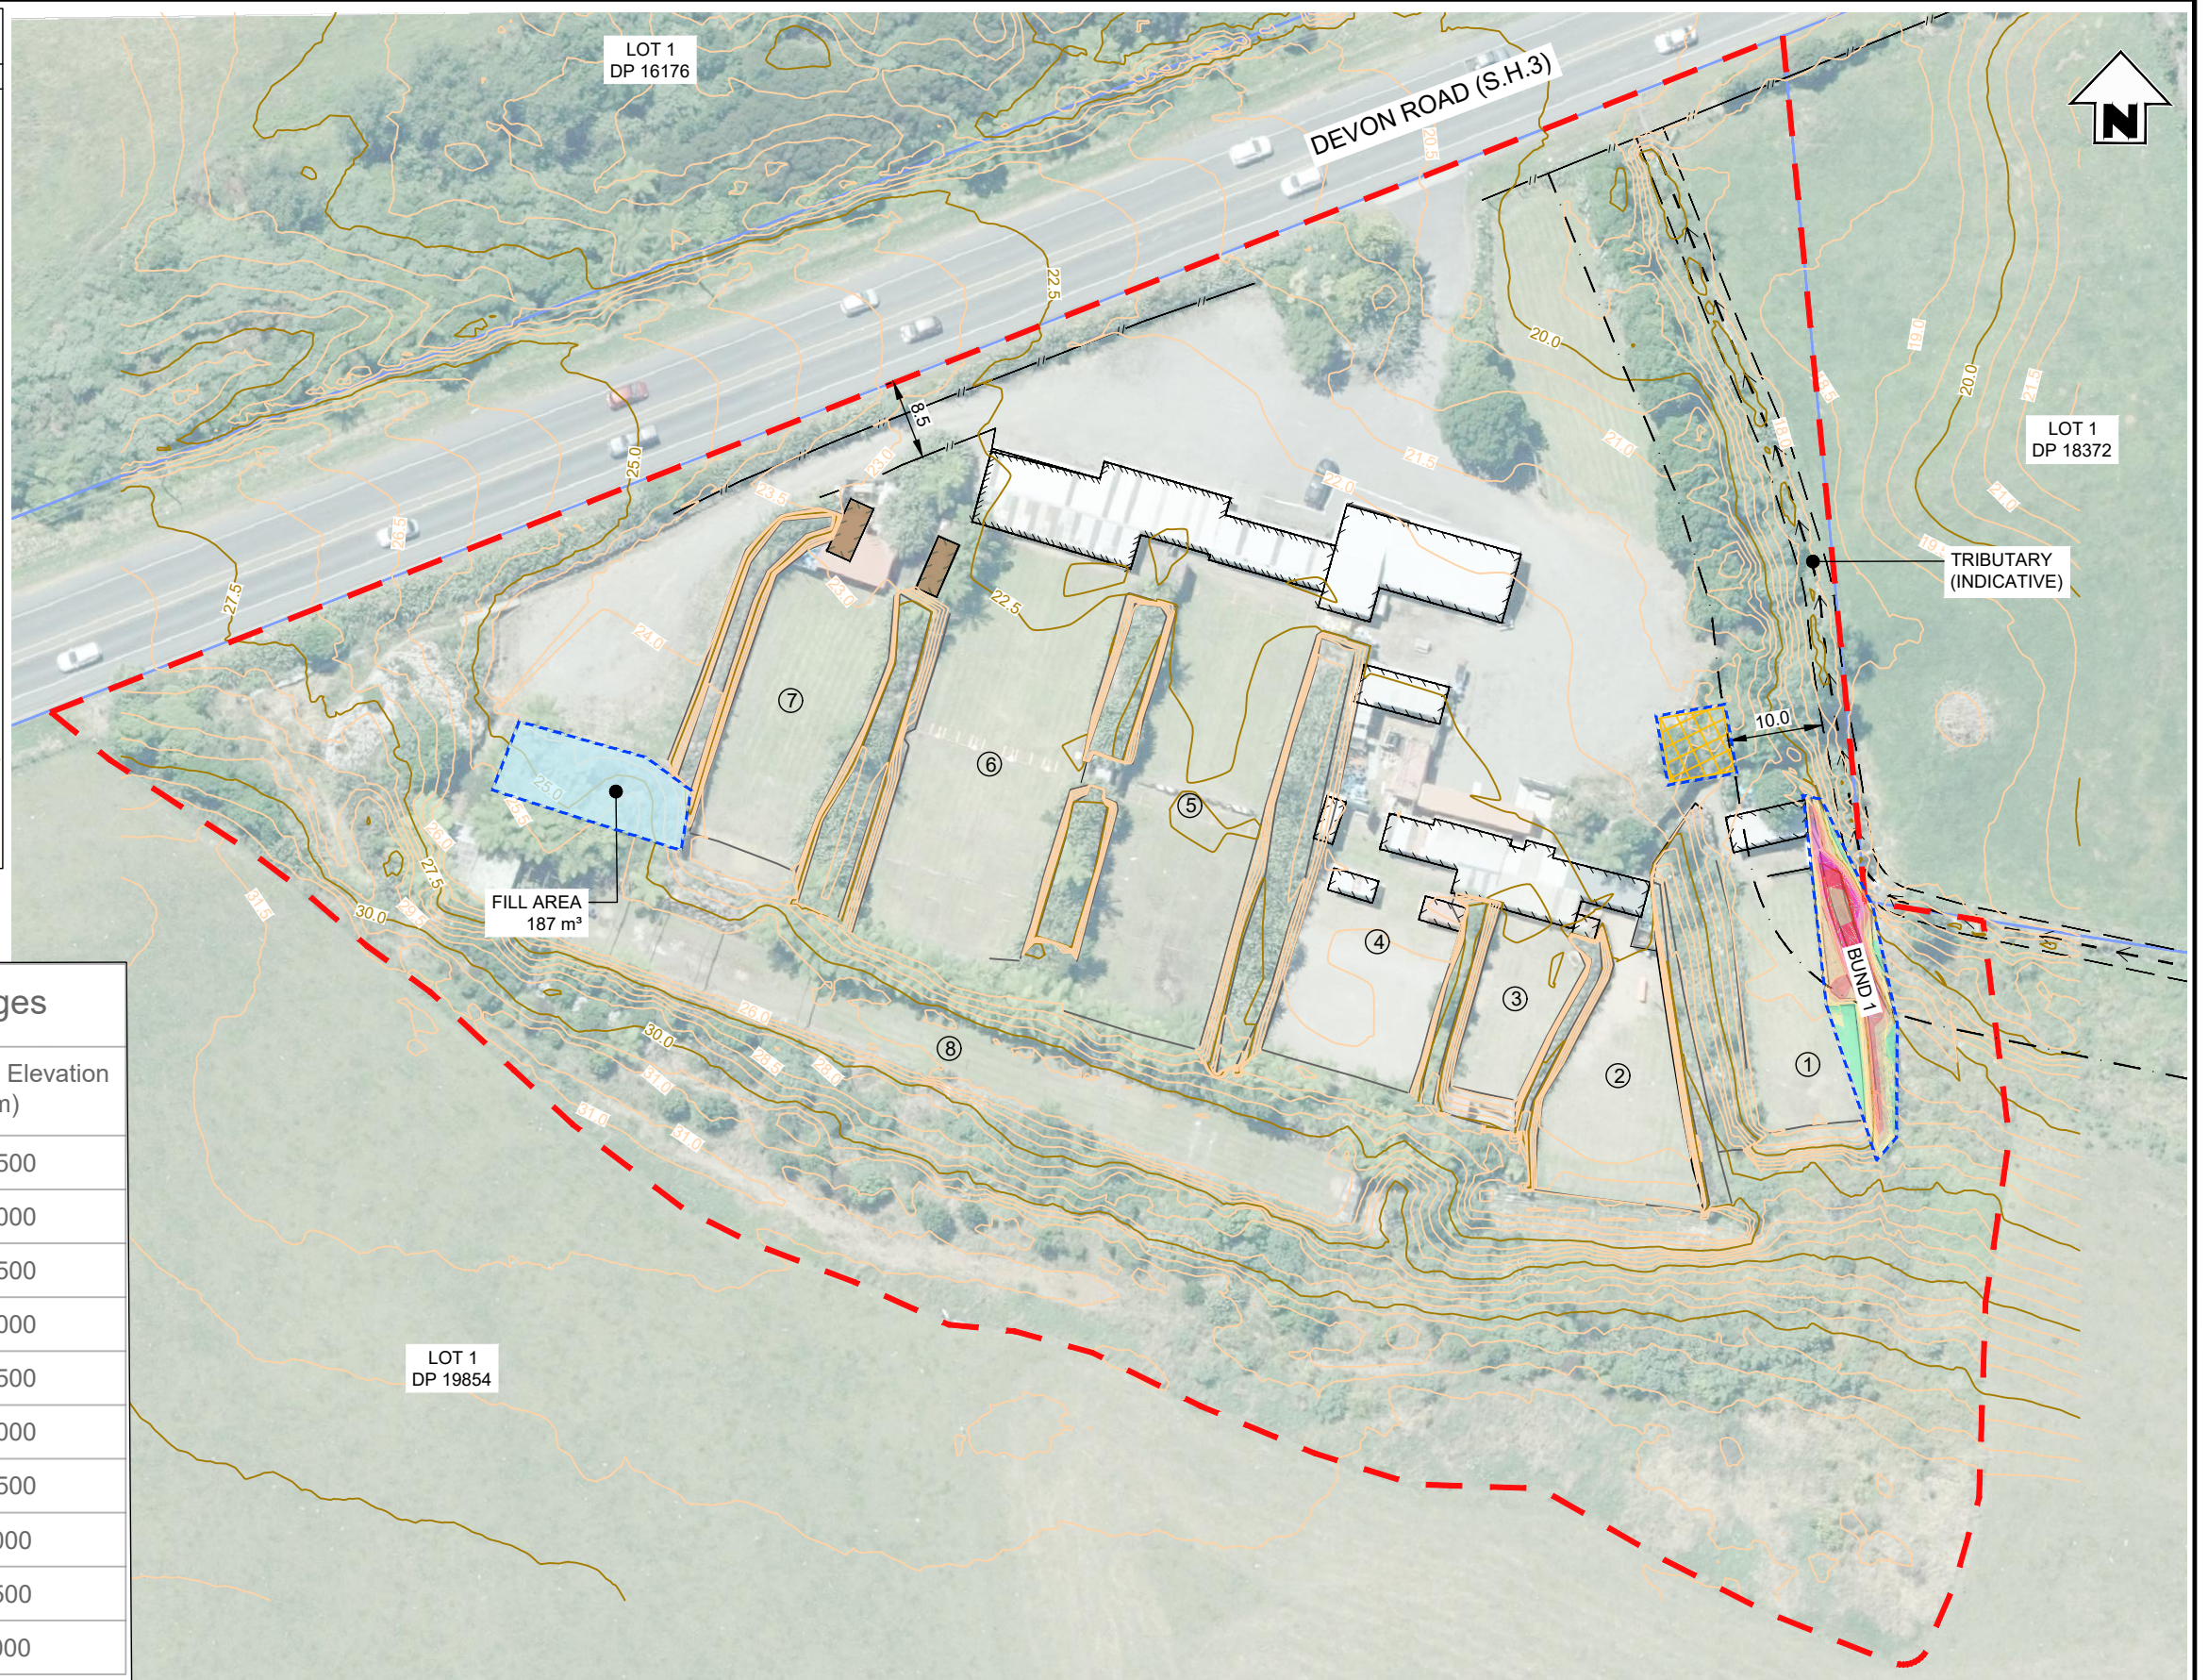

Surface Analysis: Elevation Ranges

Number	Color	Minimum Elevation (m)	Maximum Elevation (m)
1		-4.000	-3.500
2		-3.500	-3.000
3		-3.000	-2.500
4		-2.500	-2.000
5		-2.000	-1.500
6		-1.500	-1.000
7		-1.000	-0.500
8		-0.500	0.000
9		0.000	0.500
10		0.500	1.000

Disclaimer:
Aerial imagery has been captured by BTW using UAV Photogrammetric methods.
Areas and dimensions may be subject to scale error.
Scaling from this drawing is at the users risk.

PLAN
SCALE 1:750

ISSUED FOR APPROVAL



**SURVEYING
ENGINEERING
PLANNING
ENVIRONMENT**

NO	DATE	BY	CHKD	APPR	OPER	DESCRIPTION	NUMBER	TITLE
A	25/05/26	GH	SH			ISSUED FOR APPROVAL		
REVISIONS							REFERENCE DRAWINGS	

GENERAL NOTES
1. Coordinates in terms of : Geodetic Datum (Taranaki 2000)
2. Elevations in terms of : NZ Vertical Datum 2016
3. Contour interval is : 0.2m




LOCATION	BELL BLOCK
PROJECT No	230984
A3 SCALE	1:500
SURVEYED	TD 22/7/2024
DRAWN	GH 3/10/2025
CHECKED	SH 3/10/2025

TITLE		NEW PLYMOUTH PISTOL CLUB INC.	
		1220 DEVON ROAD (S.H.3), BELL BLOCK	
		STAGE/YEAR 1 - BUND 1 + STORMWATER TREATMENT	
ORIGINAL SIZE	DRAWING No	SHEET	REVISION
A3	230984.00-03	ST01	A

LEGEND

	EXISTING	PROPOSED
MAJOR CONTOURS		
MINOR CONTOURS		
BOUNDARIES		
STAGING AREA		
FENCE		
TRIBUTARY		
INDICATIVE AREA FOR STORMWATER TREATMENT		
RANGE NUMBER		
10 m SETBACK LINE FROM STREAM		
ACTIVITY AREA		
VEGETATED BUND		
1.5 m HEIGHT ACOUSTIC FENCE		
3 m HEIGHT ACOUSTIC FENCE		
7 m HEIGHT ACOUSTIC FENCE		
ACOUSTIC WALL FENCE		
CONTAINER		
BUILDING		

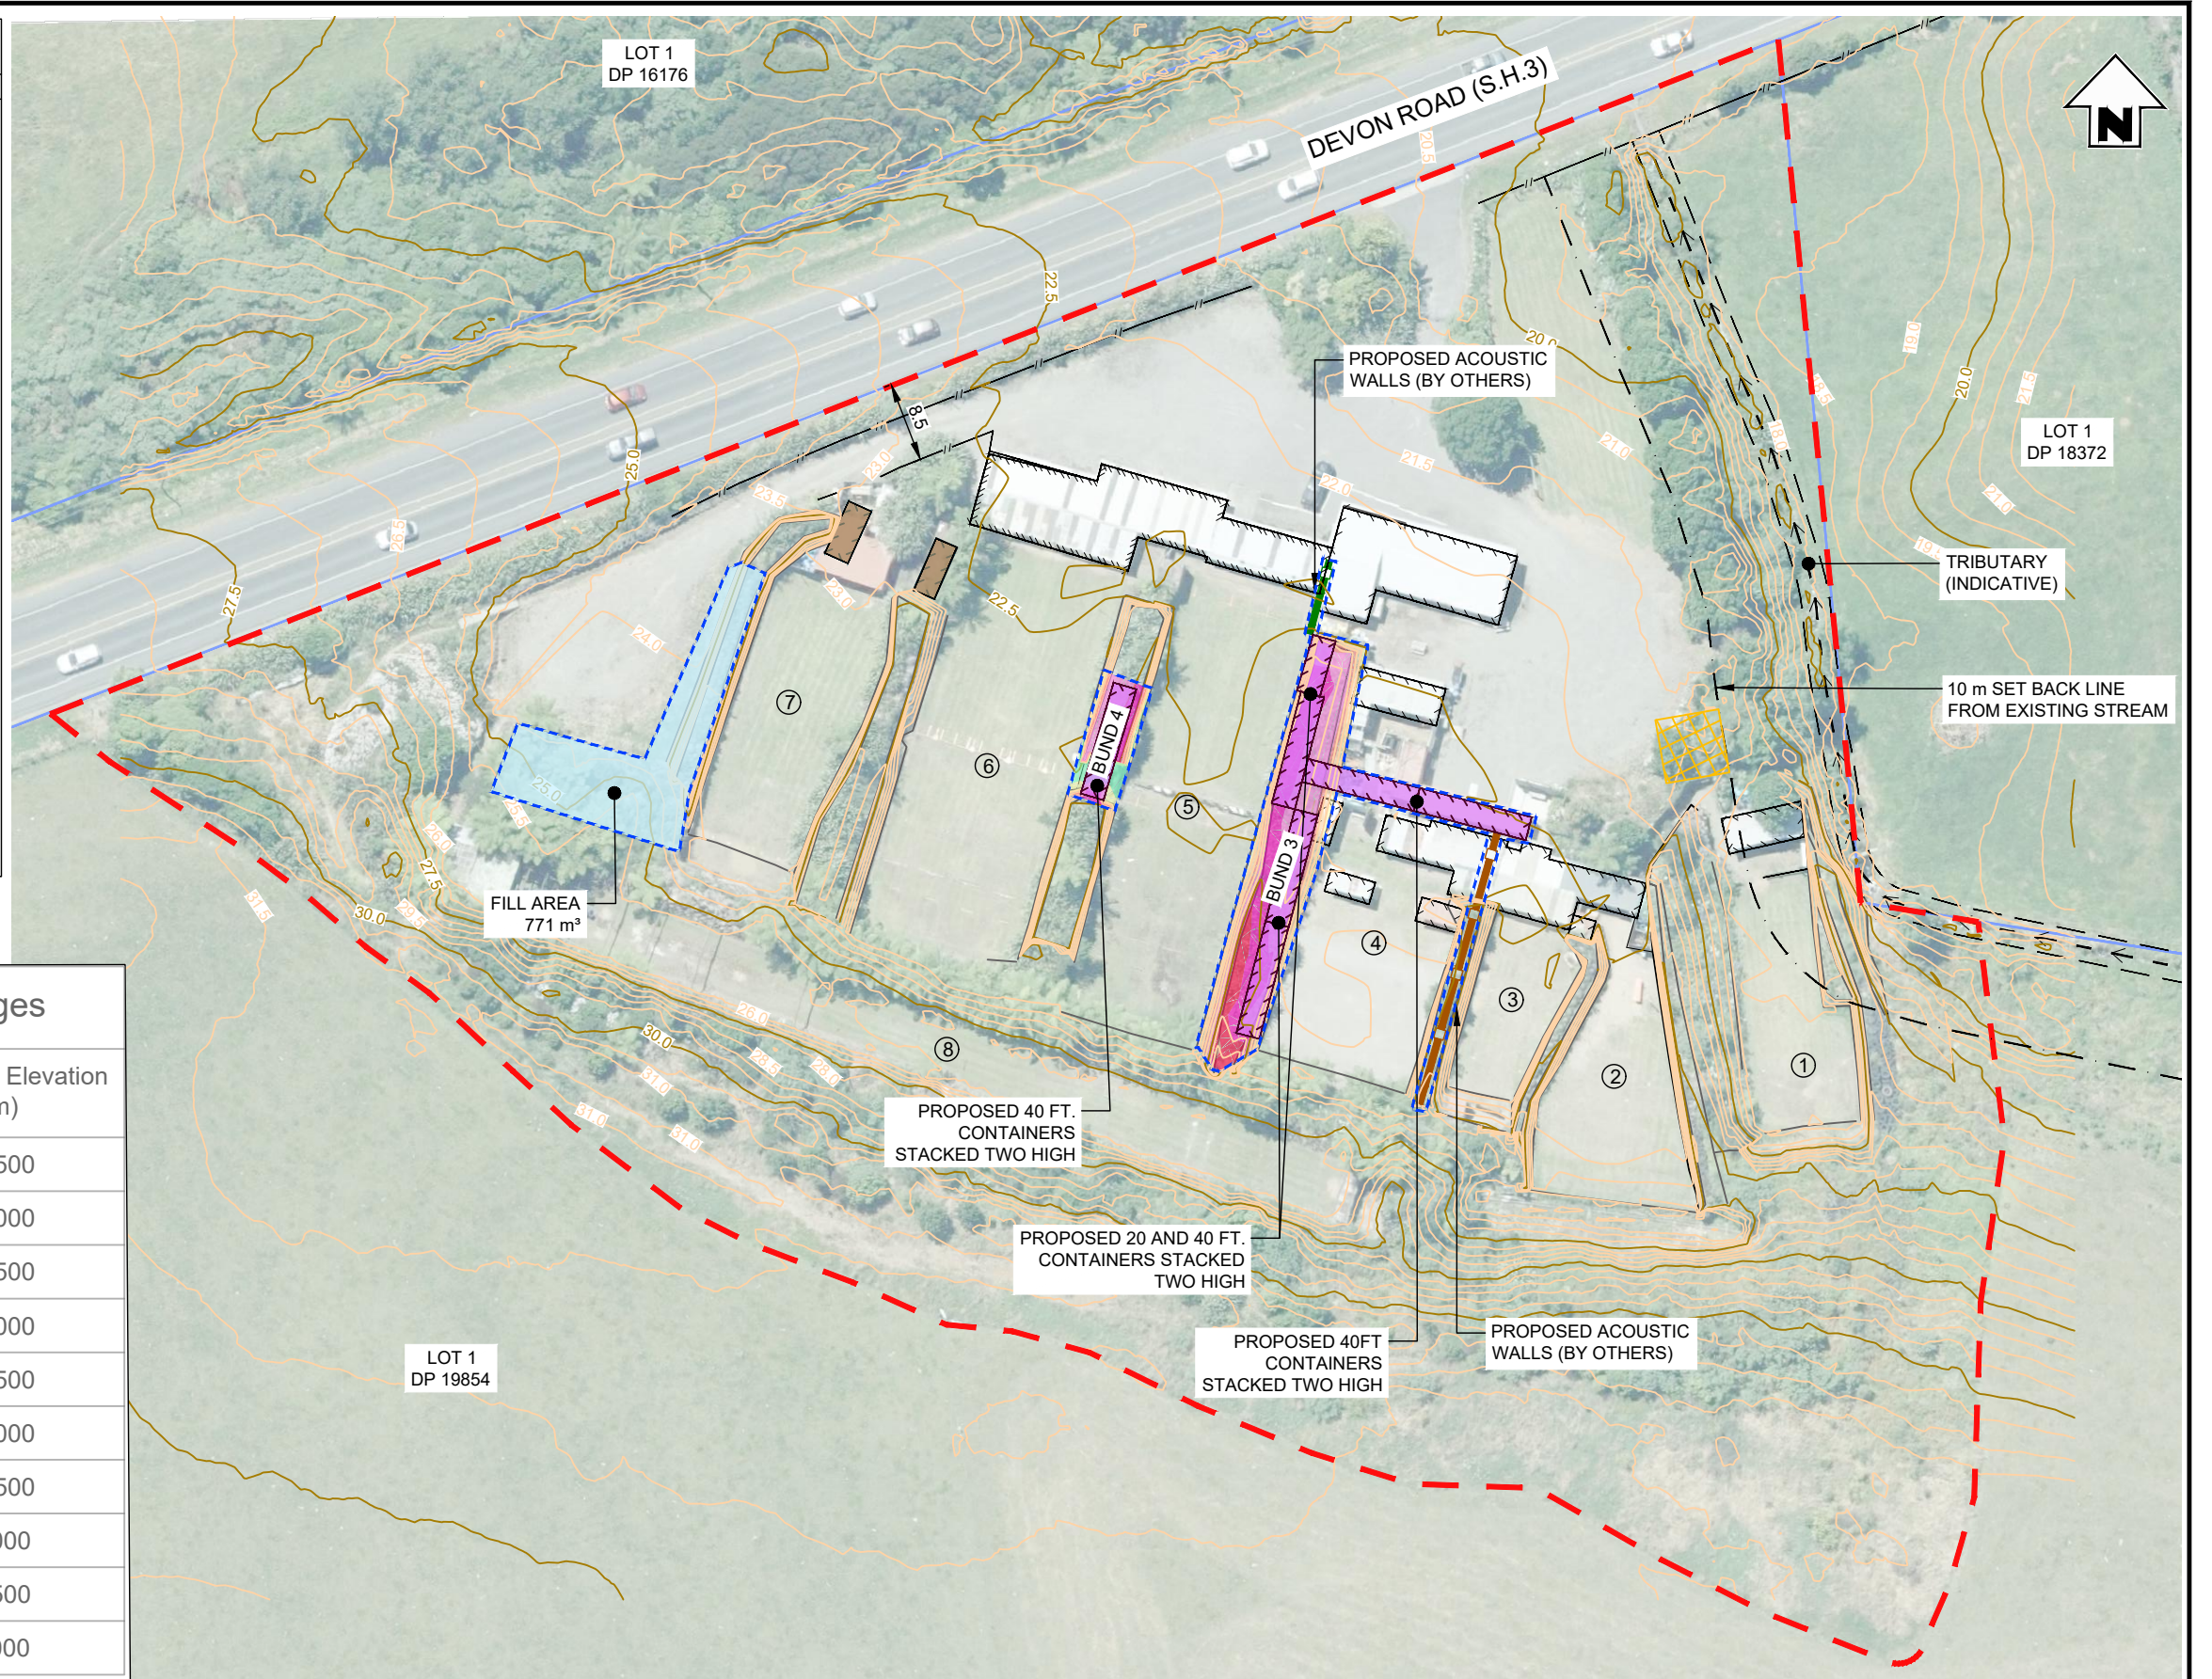

Surface Analysis: Elevation Ranges

Number	Color	Minimum Elevation (m)	Maximum Elevation (m)
1		-4.000	-3.500
2		-3.500	-3.000
3		-3.000	-2.500
4		-2.500	-2.000
5		-2.000	-1.500
6		-1.500	-1.000
7		-1.000	-0.500
8		-0.500	0.000
9		0.000	0.500
10		0.500	1.000



Disclaimer:
Aerial imagery has been captured by BTW using UAV Photogrammetric methods.
Areas and dimensions may be subject to scale error.
Scaling from this drawing is at the users risk.

PLAN
SCALE 1:750

ISSUED FOR APPROVAL



**SURVEYING
ENGINEERING
PLANNING
ENVIRONMENT**

NO	DATE	BY	CHKD	APPR	OPER	DESCRIPTION	NUMBER	TITLE
A	25/05/26	GH	SH			ISSUED FOR APPROVAL		
REVISIONS							REFERENCE DRAWINGS	

GENERAL NOTES
1. Coordinates in terms of : Geodetic Datum (Taranaki 2000)
2. Elevations in terms of : NZ Vertical Datum 2016
3. Contour interval is : 0.2m




LOCATION	BELL BLOCK	TITLE	NEW PLYMOUTH PISTOL CLUB INC.	
PROJECT No.	230984	1220 DEVON ROAD (S.H.3), BELL BLOCK		
STAGING AREA		STAGE/YEAR 2 - BUNDS 3 AND 4 CONTAINERS		
A3 SCALE	1:500	ORIGINAL SIZE	A3	DRAWING No.
SURVEYED	TD	22/7/2024		SHEET
DRAWN	GH	3/10/2025		ST02
CHECKED	SH	3/10/2025		A
DRAWING No.		230984.00-03		

File Name: C:\125\data\BTW1230984.00 - New Plymouth Pistol Club Inc. 6603107 Drawings\230984.00-03 Staging Plans.dwg - ST03 Plot Date: 26/05/2026 Plot Time: 10:43


LEGEND

	EXISTING	PROPOSED
MAJOR CONTOURS		
MINOR CONTOURS		
BOUNDARIES		
STAGING AREA		
FENCE		
TRIBUTARY		
INDICATIVE AREA FOR STORMWATER TREATMENT		
RANGE NUMBER		
10 m SETBACK LINE FROM STREAM		
ACTIVITY AREA		
VEGETATED BUND		
1.5 m HEIGHT ACOUSTIC FENCE		
3 m HEIGHT ACOUSTIC FENCE		
7 m HEIGHT ACOUSTIC FENCE		
ACOUSTIC WALL FENCE		
CONTAINER		
BUILDING		

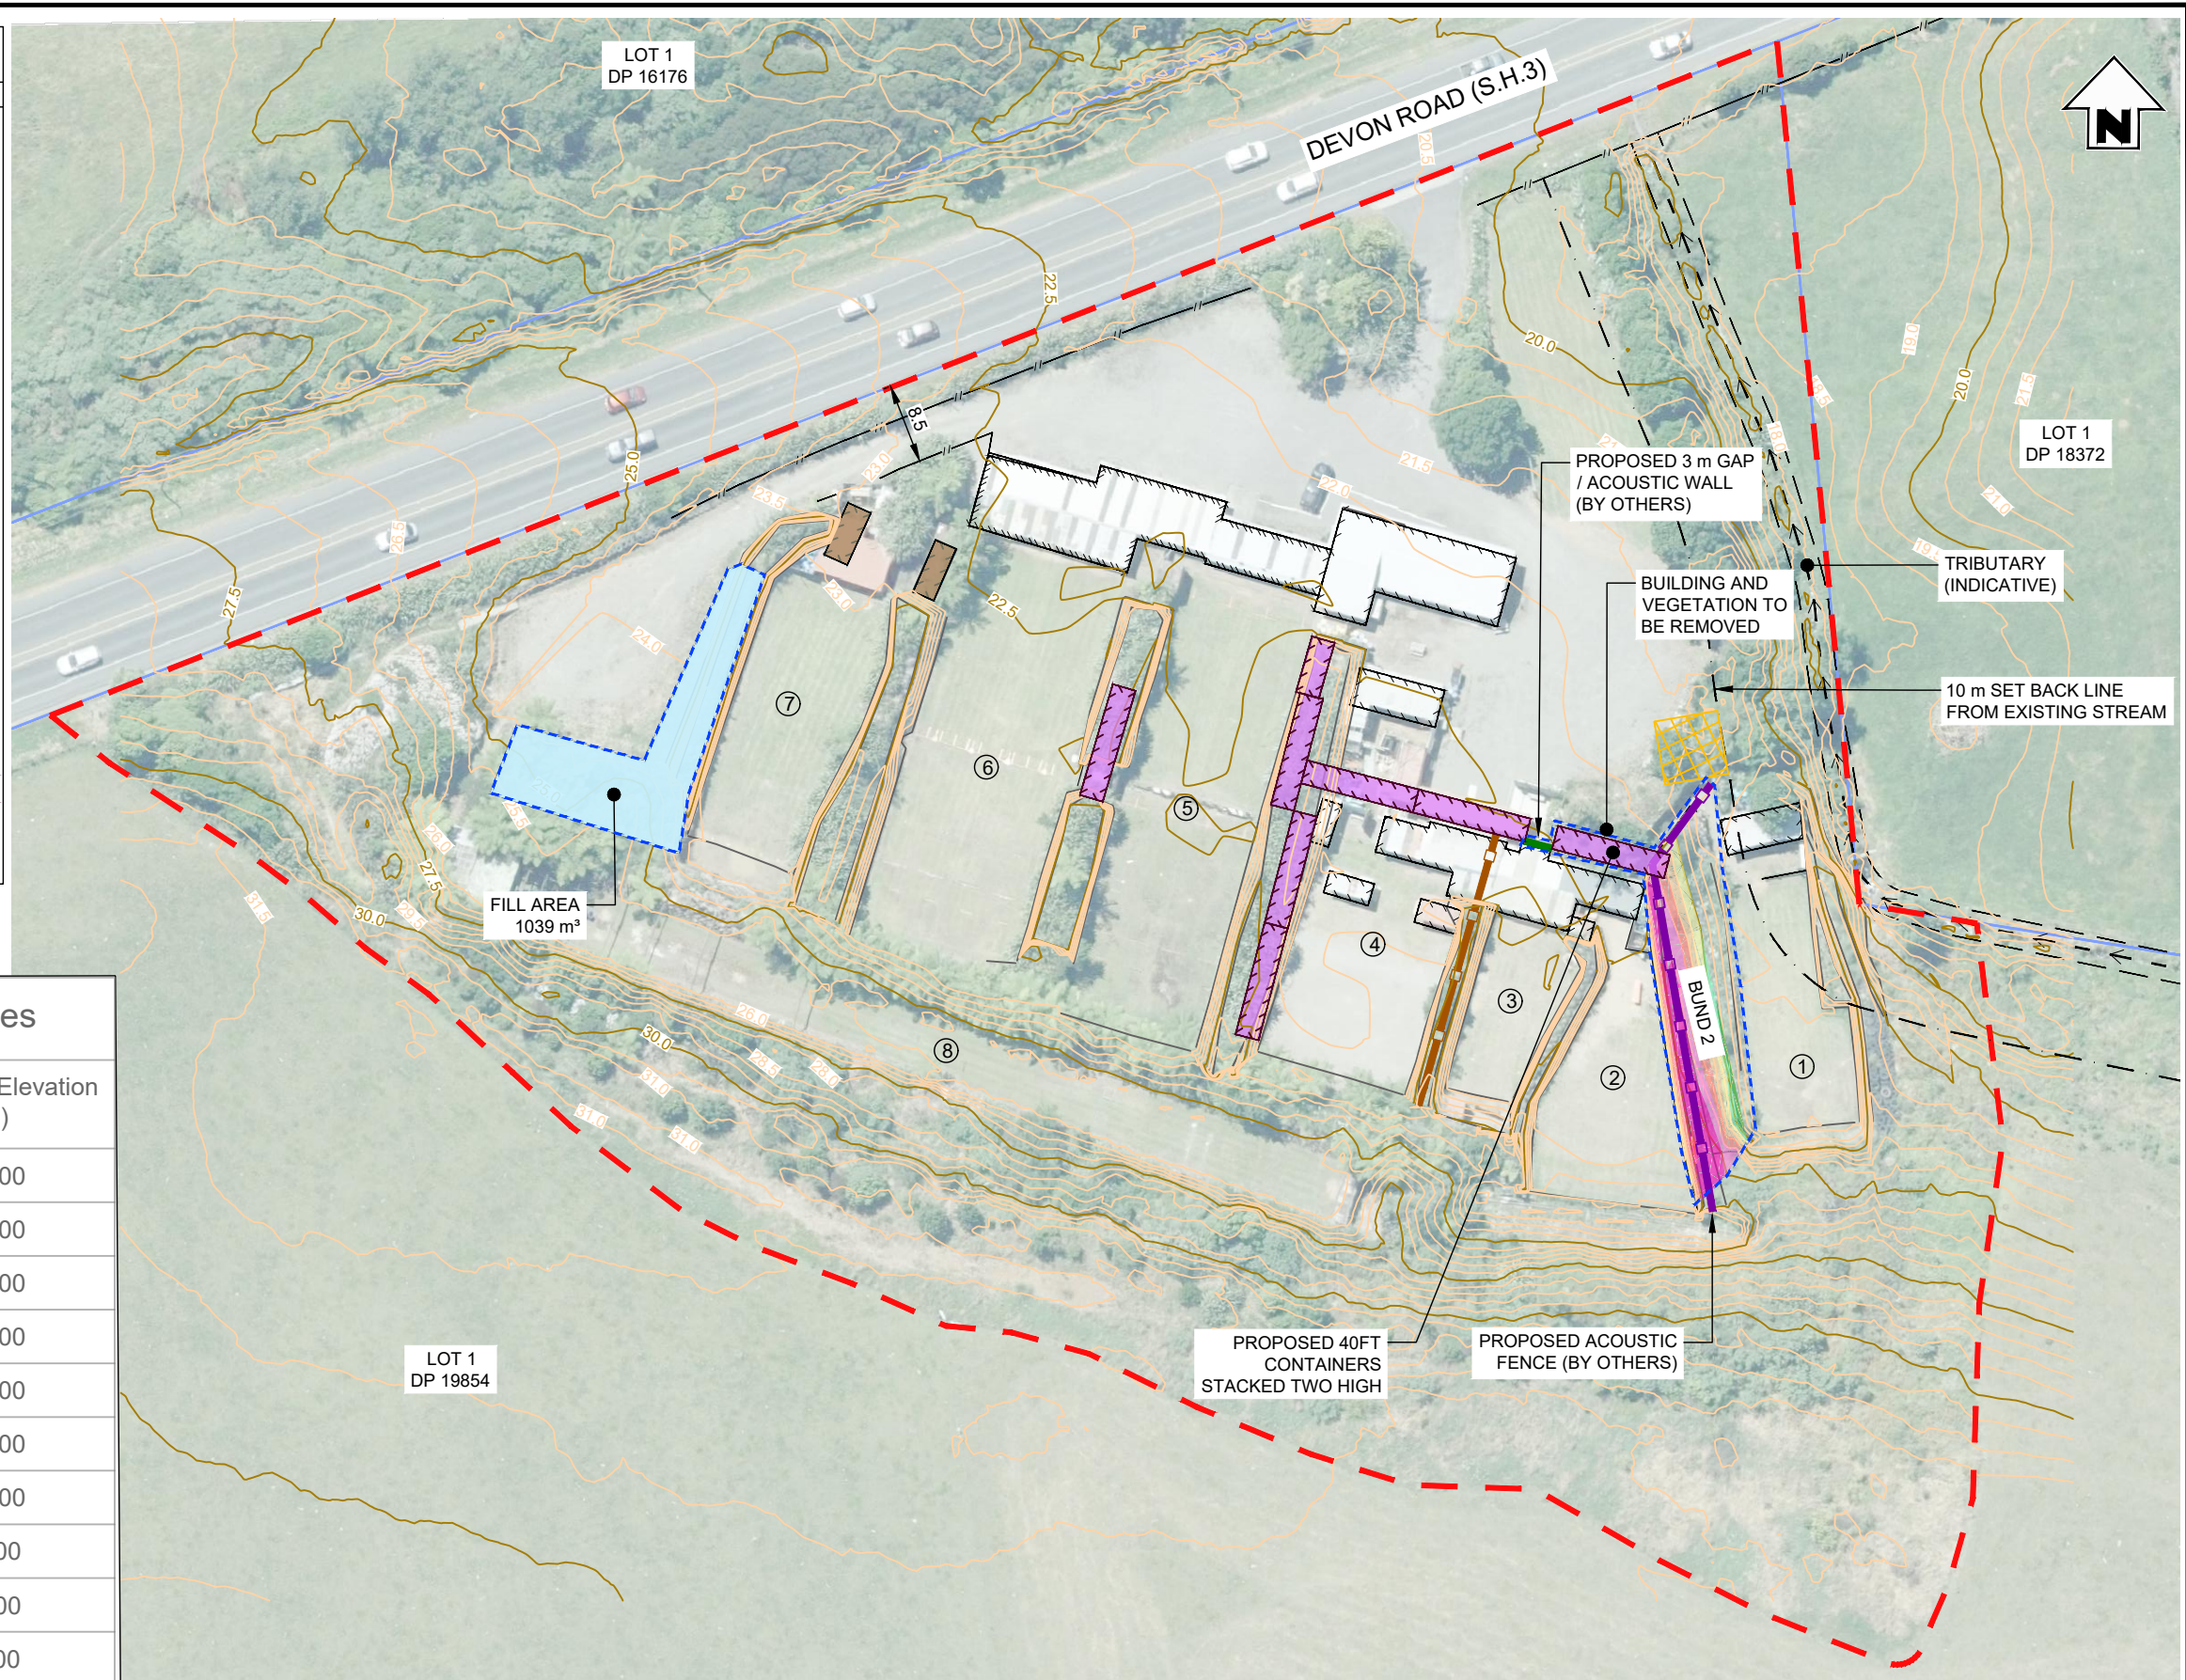

Surface Analysis: Elevation Ranges

Number	Color	Minimum Elevation (m)	Maximum Elevation (m)
1		-4.000	-3.500
2		-3.500	-3.000
3		-3.000	-2.500
4		-2.500	-2.000
5		-2.000	-1.500
6		-1.500	-1.000
7		-1.000	-0.500
8		-0.500	0.000
9		0.000	0.500
10		0.500	1.000

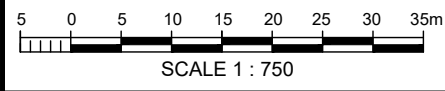

Disclaimer:
 Aerial imagery has been captured by BTW using UAV Photogrammetric methods.
 Areas and dimensions may be subject to scale error.
 Scaling from this drawing is at the users risk.

PLAN
 SCALE 1:750

ISSUED FOR APPROVAL



**SURVEYING
 ENGINEERING
 PLANNING
 ENVIRONMENT**

NO	DATE	BY	CHKD	APPR	OPER	DESCRIPTION	NUMBER	TITLE
A	25/05/26	GH	SH			ISSUED FOR APPROVAL		
REVISIONS							REFERENCE DRAWINGS	

GENERAL NOTES
 1. Coordinates in terms of : Geodetic Datum (Taranaki 2000)
 2. Elevations in terms of : NZ Vertical Datum 2016
 3. Contour interval is : 0.2m




LOCATION	BELL BLOCK
PROJECT No	230984
A3 SCALE	1:500
SURVEYED	TD 22/7/2024
DRAWN	GH 3/10/2025
CHECKED	SH 3/10/2025

TITLE		NEW PLYMOUTH PISTOL CLUB INC.	
		1220 DEVON ROAD (S.H.3), BELL BLOCK	
		STAGE/YEAR 3 - BUND 2 + 7m ACOUSTIC FENCE	
ORIGINAL SIZE	DRAWING No	SHEET	REVISION
A3	230984.00-03	ST03	A

LEGEND

	EXISTING	PROPOSED
MAJOR CONTOURS		
MINOR CONTOURS		
BOUNDARIES		
STAGING AREA		
FENCE		
TRIBUTARY		
INDICATIVE AREA FOR STORMWATER TREATMENT		
RANGE NUMBER		
10 m SETBACK LINE FROM STREAM		
ACTIVITY AREA		
VEGETATED BUND		
1.5 m HEIGHT ACOUSTIC FENCE		
3 m HEIGHT ACOUSTIC FENCE		
7 m HEIGHT ACOUSTIC FENCE		
ACOUSTIC WALL FENCE		
CONTAINER		
BUILDING		

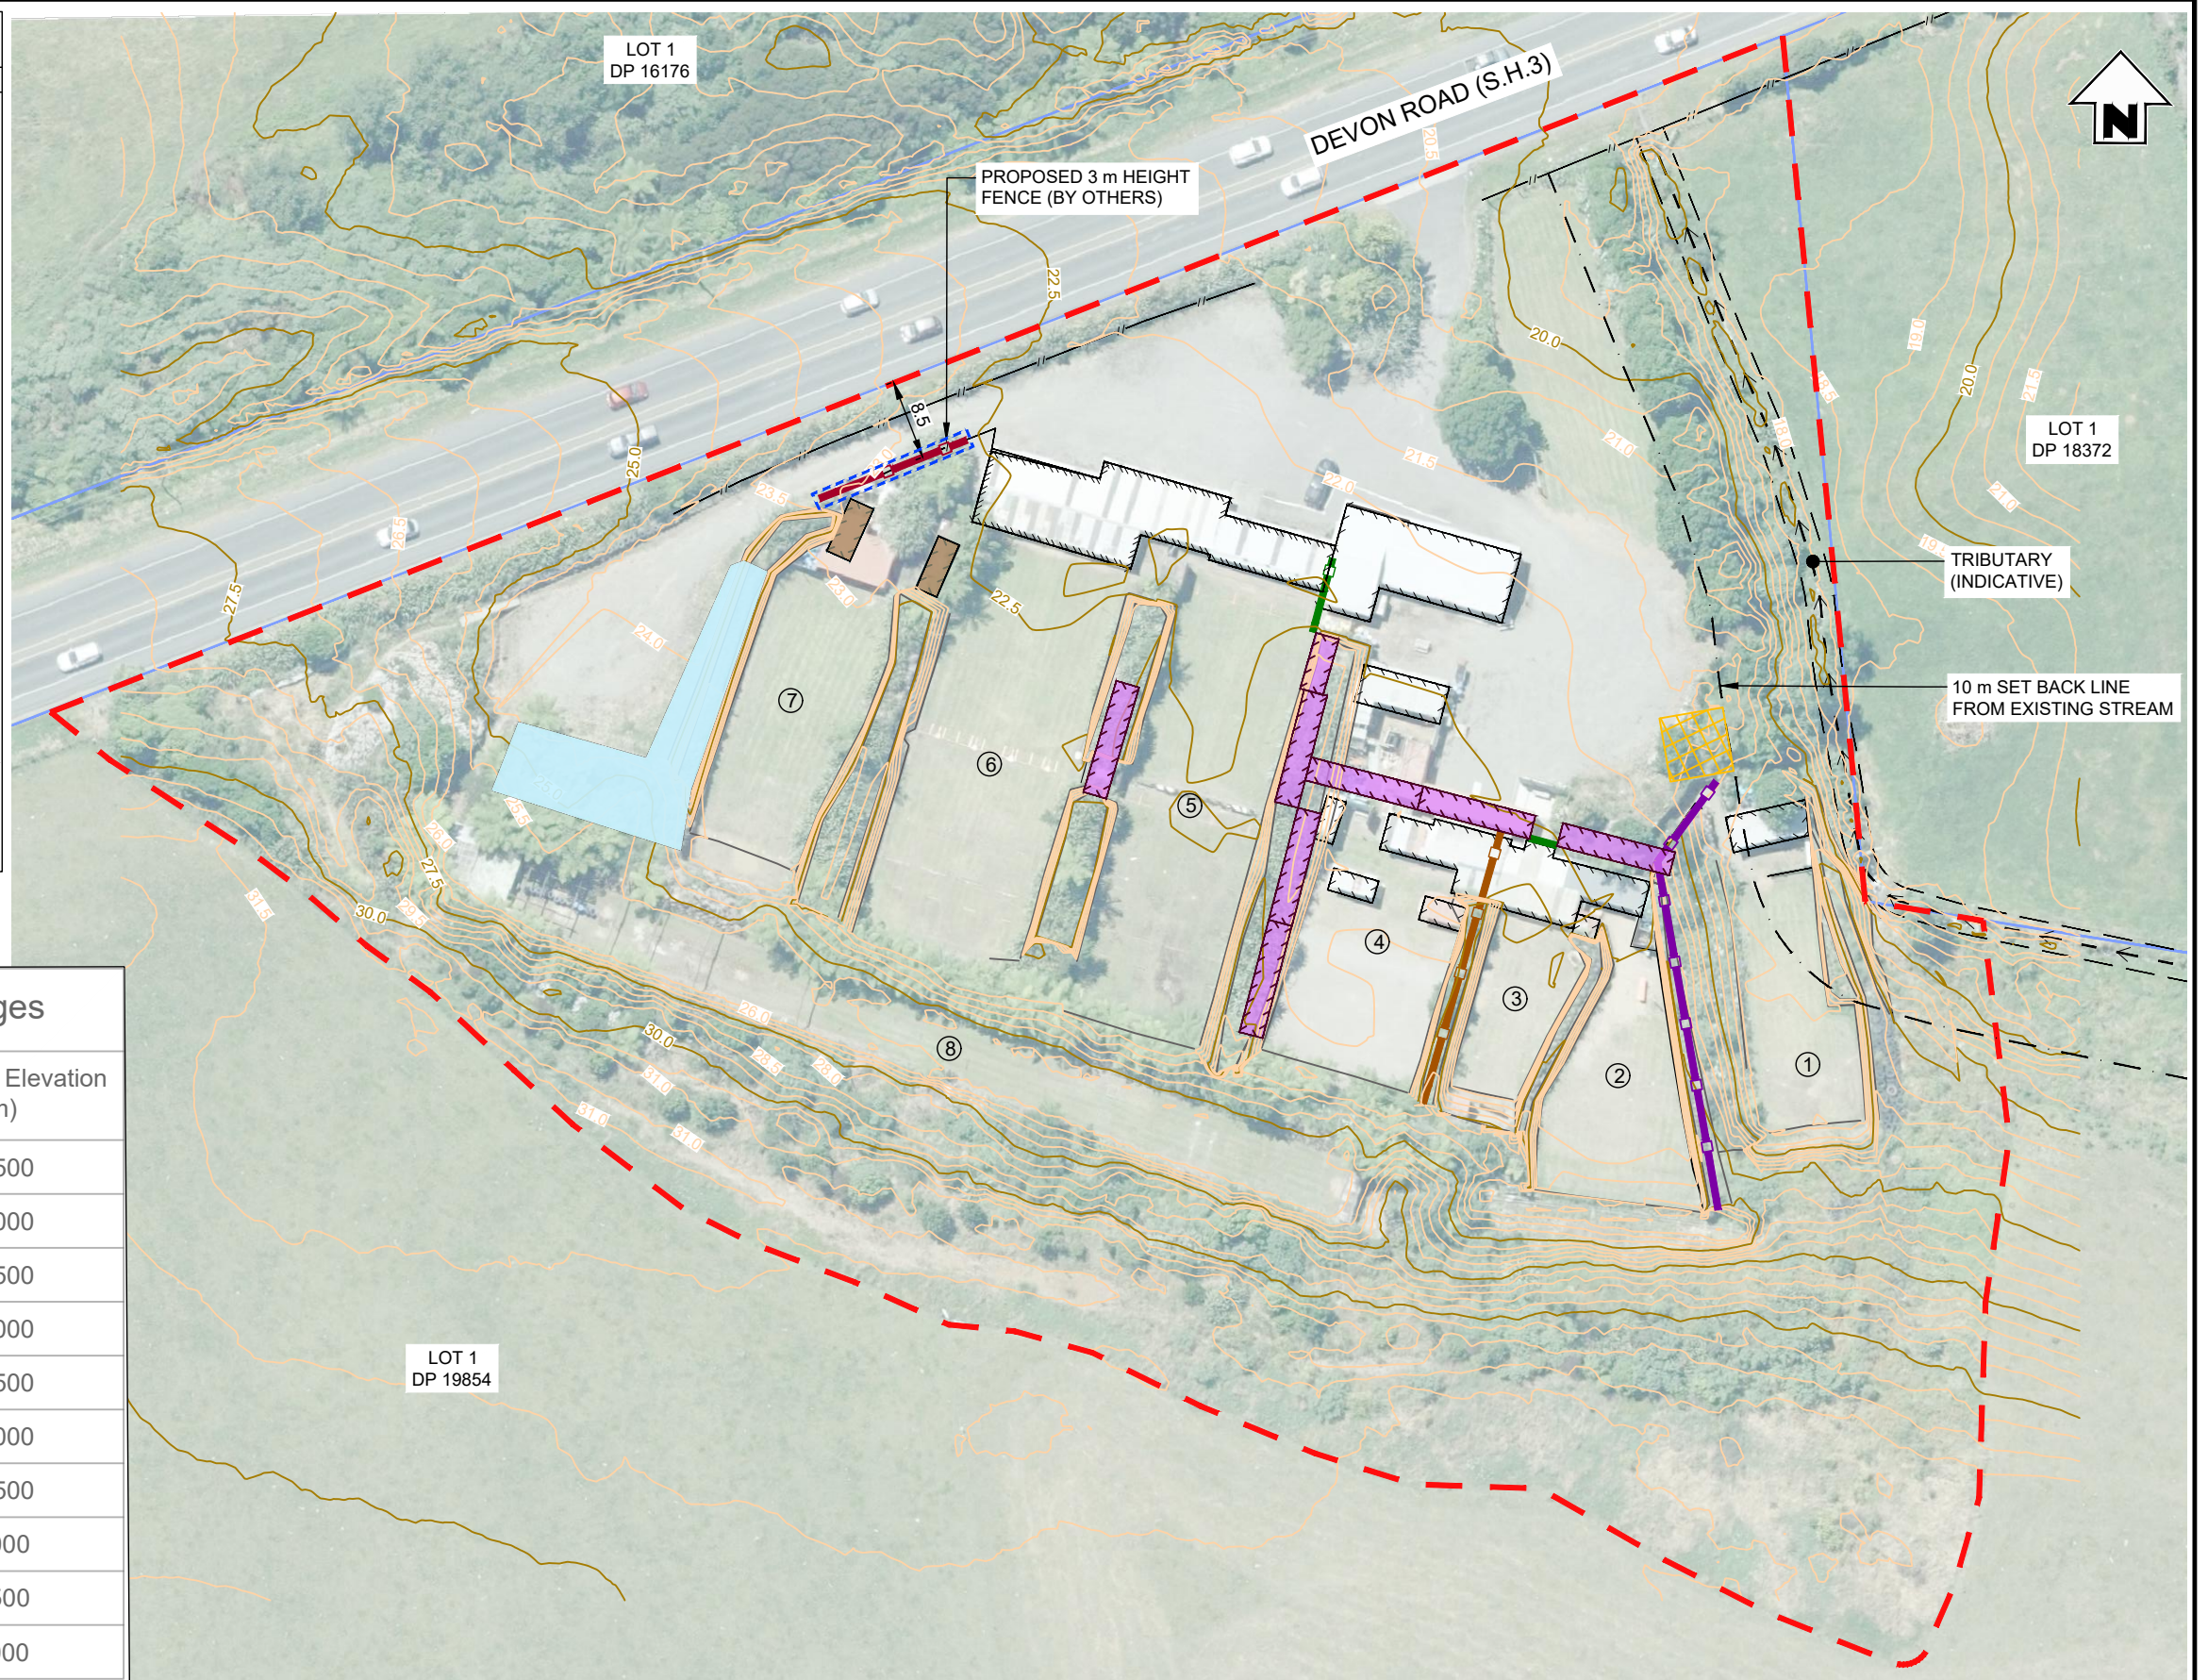

Surface Analysis: Elevation Ranges

Number	Color	Minimum Elevation (m)	Maximum Elevation (m)
1		-4.000	-3.500
2		-3.500	-3.000
3		-3.000	-2.500
4		-2.500	-2.000
5		-2.000	-1.500
6		-1.500	-1.000
7		-1.000	-0.500
8		-0.500	0.000
9		0.000	0.500
10		0.500	1.000



Disclaimer:
Aerial imagery has been captured by BTW using UAV Photogrammetric methods.
Areas and dimensions may be subject to scale error.
Scaling from this drawing is at the users risk.

PLAN
SCALE 1:750

ISSUED FOR APPROVAL



**SURVEYING
ENGINEERING
PLANNING
ENVIRONMENT**

NO	DATE	BY	CHKD	APPR	OPER	DESCRIPTION	NUMBER	TITLE
A	25/05/26	GH	SH			ISSUED FOR APPROVAL		
REVISIONS						DESCRIPTION	NUMBER	TITLE
REFERENCE DRAWINGS								

GENERAL NOTES
1. Coordinates in terms of : Geodetic Datum (Taranaki 2000)
2. Elevations in terms of : NZ Vertical Datum 2016
3. Contour interval is : 0.2m



LOCATION	BELL BLOCK	
PROJECT No	230984	
A3 SCALE	1:500	
SURVEYED	TD	22/7/2024
DRAWN	GH	3/10/2025
CHECKED	SH	3/10/2025

TITLE		NEW PLYMOUTH PISTOL CLUB INC.	
		1220 DEVON ROAD (S.H.3), BELL BLOCK	
		STAGE/YEAR 4 - 3m ACOUSTIC FENCE	
ORIGINAL SIZE	DRAWING No	SHEET	REVISION
A3	230984.00-03	ST04	A


File Name: C:\125\data\BTW125230984.00 - New Plymouth Pistol Club Inc. 6603107 Drawings\230984.00-03 Staging Plans.dwg - ST04 Plot Date: 26/05/2026 Plot Time: 10:43

LEGEND


	EXISTING	PROPOSED
MAJOR CONTOURS		
MINOR CONTOURS		
BOUNDARIES		
STAGING AREA		
FENCE		
TRIBUTARY		
INDICATIVE AREA FOR STORMWATER TREATMENT		
RANGE NUMBER		
10 m SETBACK LINE FROM STREAM		
ACTIVITY AREA		
VEGETATED BUND		
1.5 m HEIGHT ACOUSTIC FENCE		
3 m HEIGHT ACOUSTIC FENCE		
7 m HEIGHT ACOUSTIC FENCE		
ACOUSTIC WALL FENCE		
CONTAINER		
BUILDING		

Surface Analysis: Elevation Ranges

Number	Color	Minimum Elevation (m)	Maximum Elevation (m)
1		-4.000	-3.500
2		-3.500	-3.000
3		-3.000	-2.500
4		-2.500	-2.000
5		-2.000	-1.500
6		-1.500	-1.000
7		-1.000	-0.500
8		-0.500	0.000
9		0.000	0.500
10		0.500	1.000

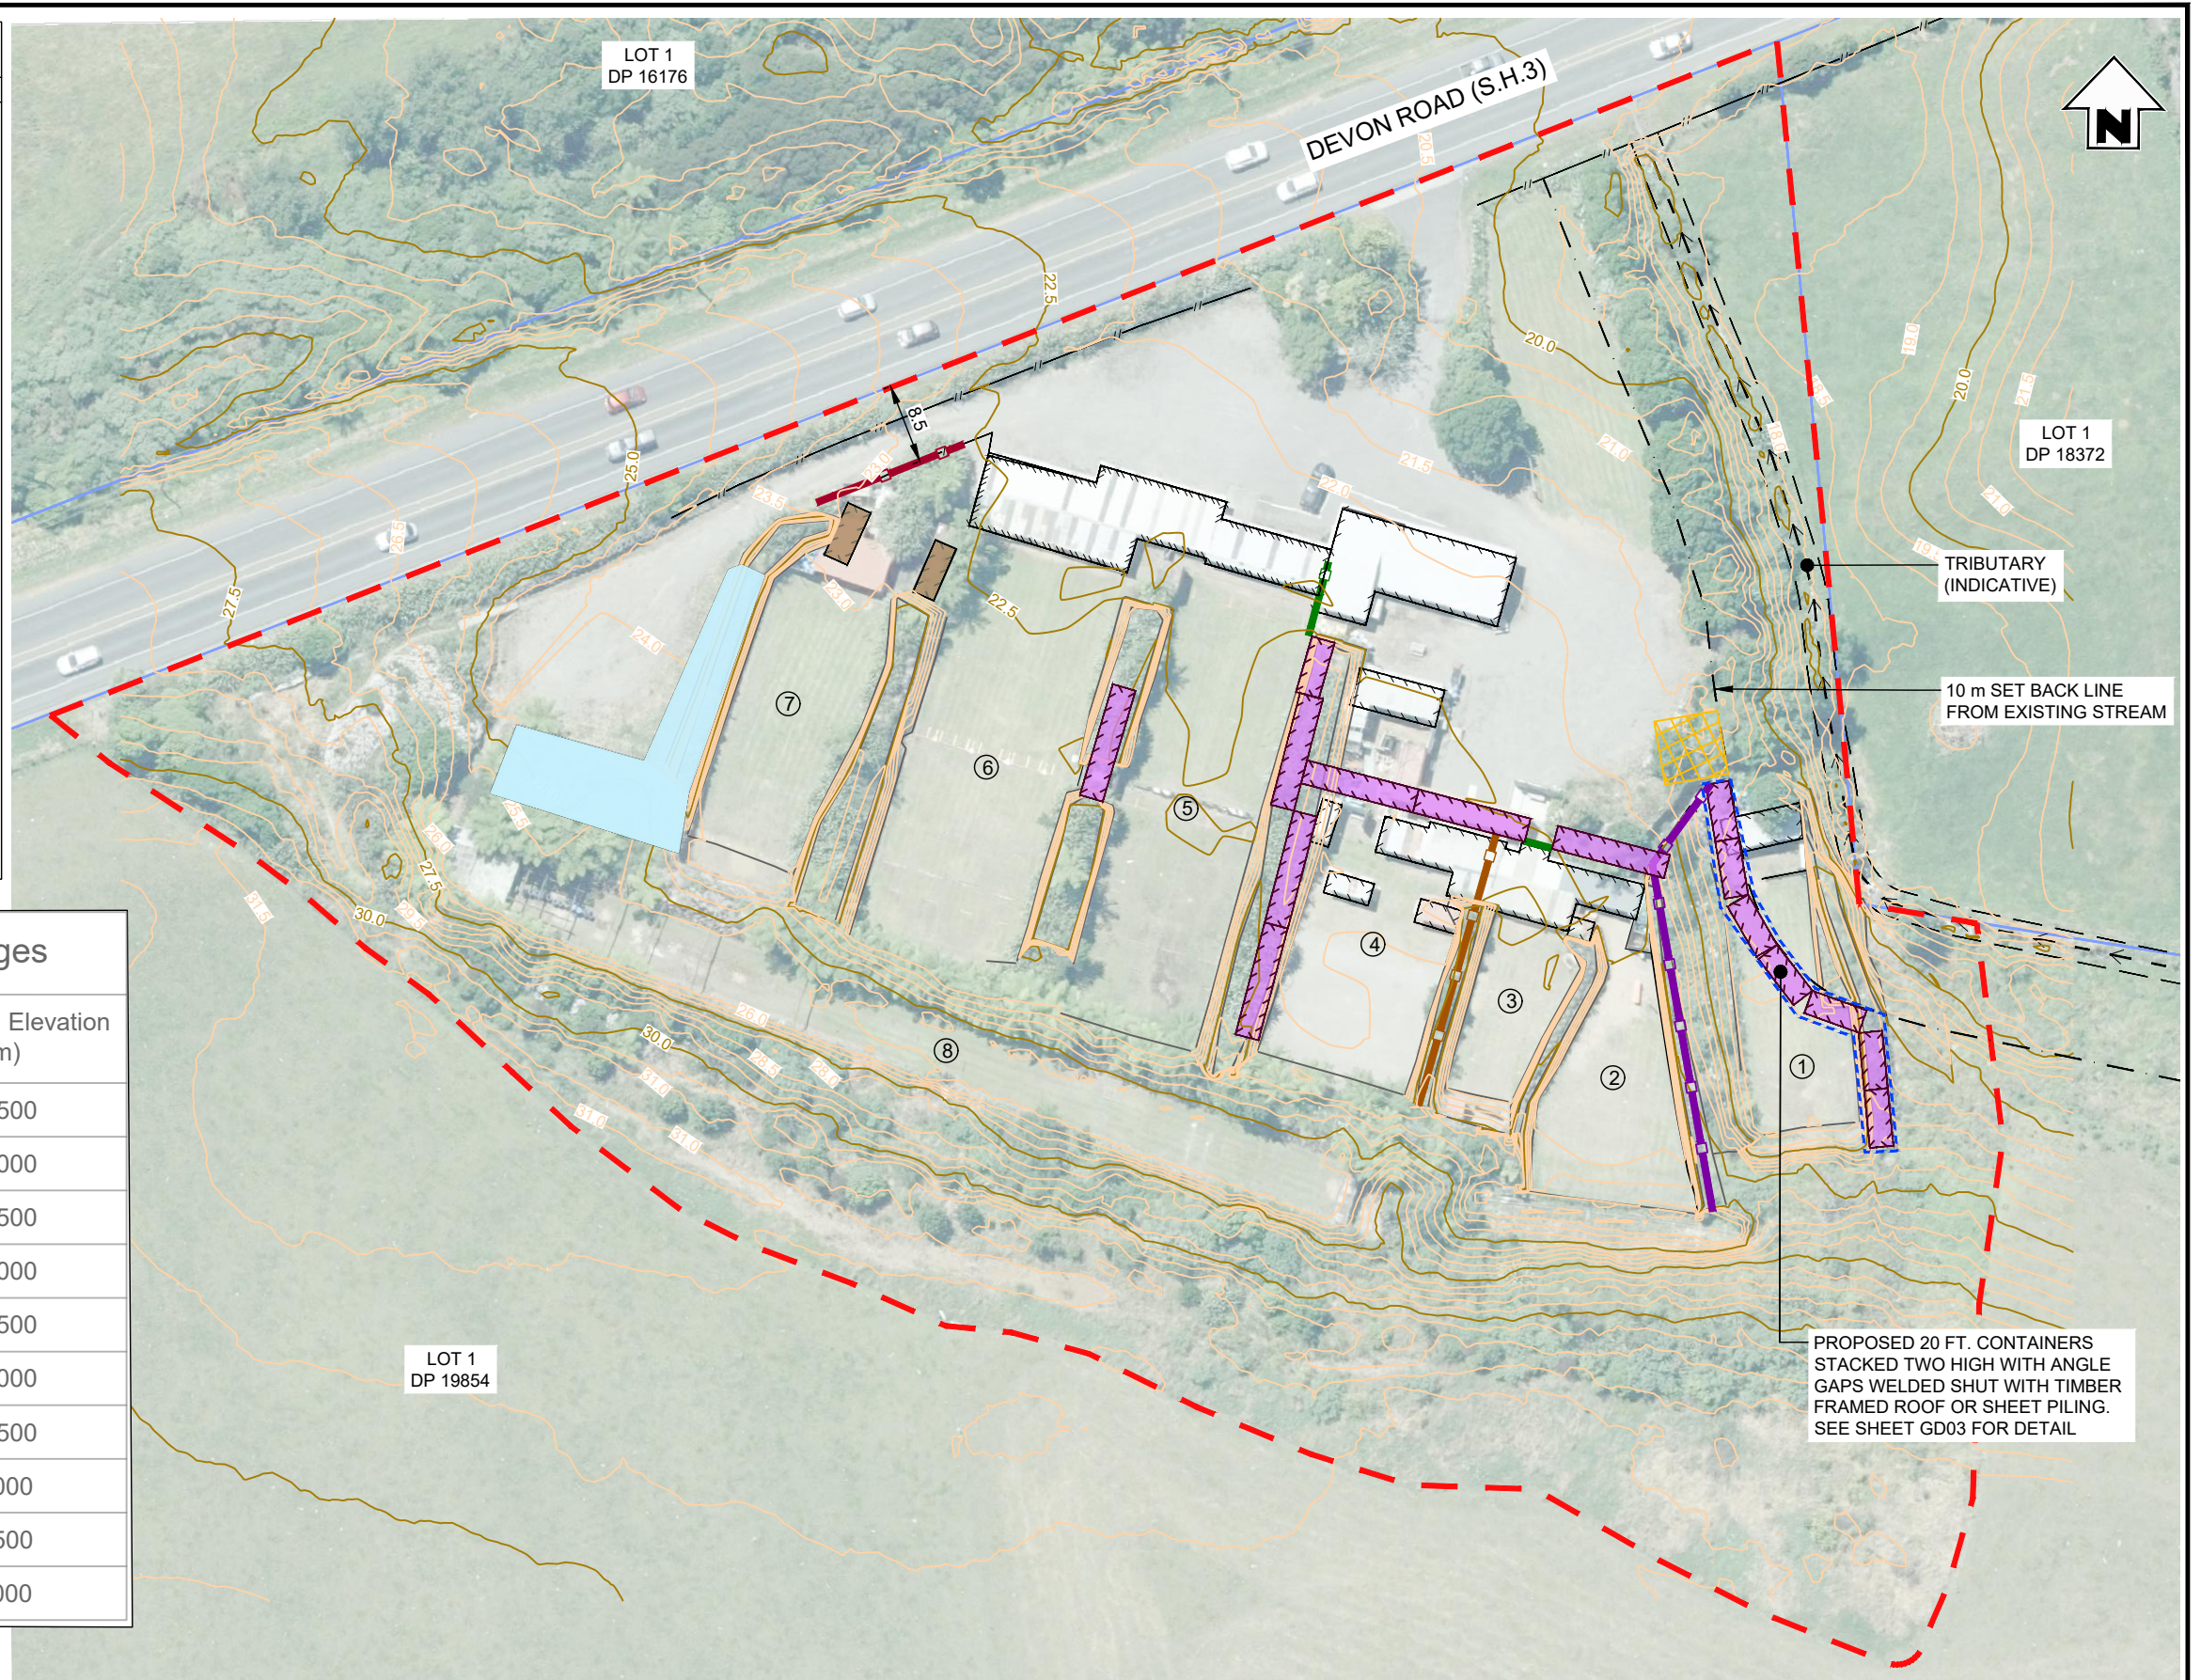

PROPOSED 20 FT. CONTAINERS STACKED TWO HIGH WITH ANGLE GAPS WELDED SHUT WITH TIMBER FRAMED ROOF OR SHEET PILING. SEE SHEET GD03 FOR DETAIL

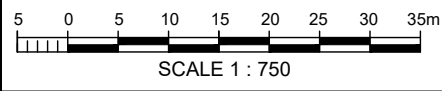

Disclaimer:
Aerial imagery has been captured by BTW using UAV Photogrammetric methods.
Areas and dimensions may be subject to scale error.
Scaling from this drawing is at the users risk.

PLAN
SCALE 1:750

ISSUED FOR APPROVAL



**SURVEYING
ENGINEERING
PLANNING
ENVIRONMENT**

NO	DATE	BY	CHKD	APPR	OPER	DESCRIPTION	NUMBER	TITLE
A	25/05/26	GH	SH			ISSUED FOR APPROVAL		
REVISIONS							DESCRIPTION	REFERENCE DRAWINGS

GENERAL NOTES
1. Coordinates in terms of : Geodetic Datum (Taranaki 2000)
2. Elevations in terms of : NZ Vertical Datum 2016
3. Contour interval is : 0.2m



LOCATION	BELL BLOCK
PROJECT No.	230984
A3 SCALE	1:500
SURVEYED	TD 22/7/2024
DRAWN	GH 3/10/2025
CHECKED	SH 3/10/2025

TITLE		NEW PLYMOUTH PISTOL CLUB INC.	
		1220 DEVON ROAD (S.H.3), BELL BLOCK	
		STAGE/YEAR 5 - BUND 1 CONTAINERS	
ORIGINAL SIZE	DRAWING No.	SHEET	REVISION
A3	230984.00-03	ST05	A


File Name: C:\125\data\BTW1230984.00 - New Plymouth Pistol Club Inc. 6603107 Drawings\230984.00-03 Staging Plans.dwg - ST05 Plot Date: 26/05/2026 Plot Time: 10:43

LEGEND

	EXISTING	PROPOSED
MAJOR CONTOURS		
MINOR CONTOURS		
BOUNDARIES		
STAGING AREA		
FENCE		
TRIBUTARY		
INDICATIVE AREA FOR STORMWATER TREATMENT		
RANGE NUMBER		
10 m SETBACK LINE FROM STREAM		
ACTIVITY AREA		
VEGETATED BUND		
1.5 m HEIGHT ACOUSTIC FENCE		
3 m HEIGHT ACOUSTIC FENCE		
7 m HEIGHT ACOUSTIC FENCE		
ACOUSTIC WALL FENCE		
CONTAINER		
BUILDING		

Surface Analysis: Elevation Ranges

Number	Color	Minimum Elevation (m)	Maximum Elevation (m)
1		-4.000	-3.500
2		-3.500	-3.000
3		-3.000	-2.500
4		-2.500	-2.000
5		-2.000	-1.500
6		-1.500	-1.000
7		-1.000	-0.500
8		-0.500	0.000
9		0.000	0.500
10		0.500	1.000

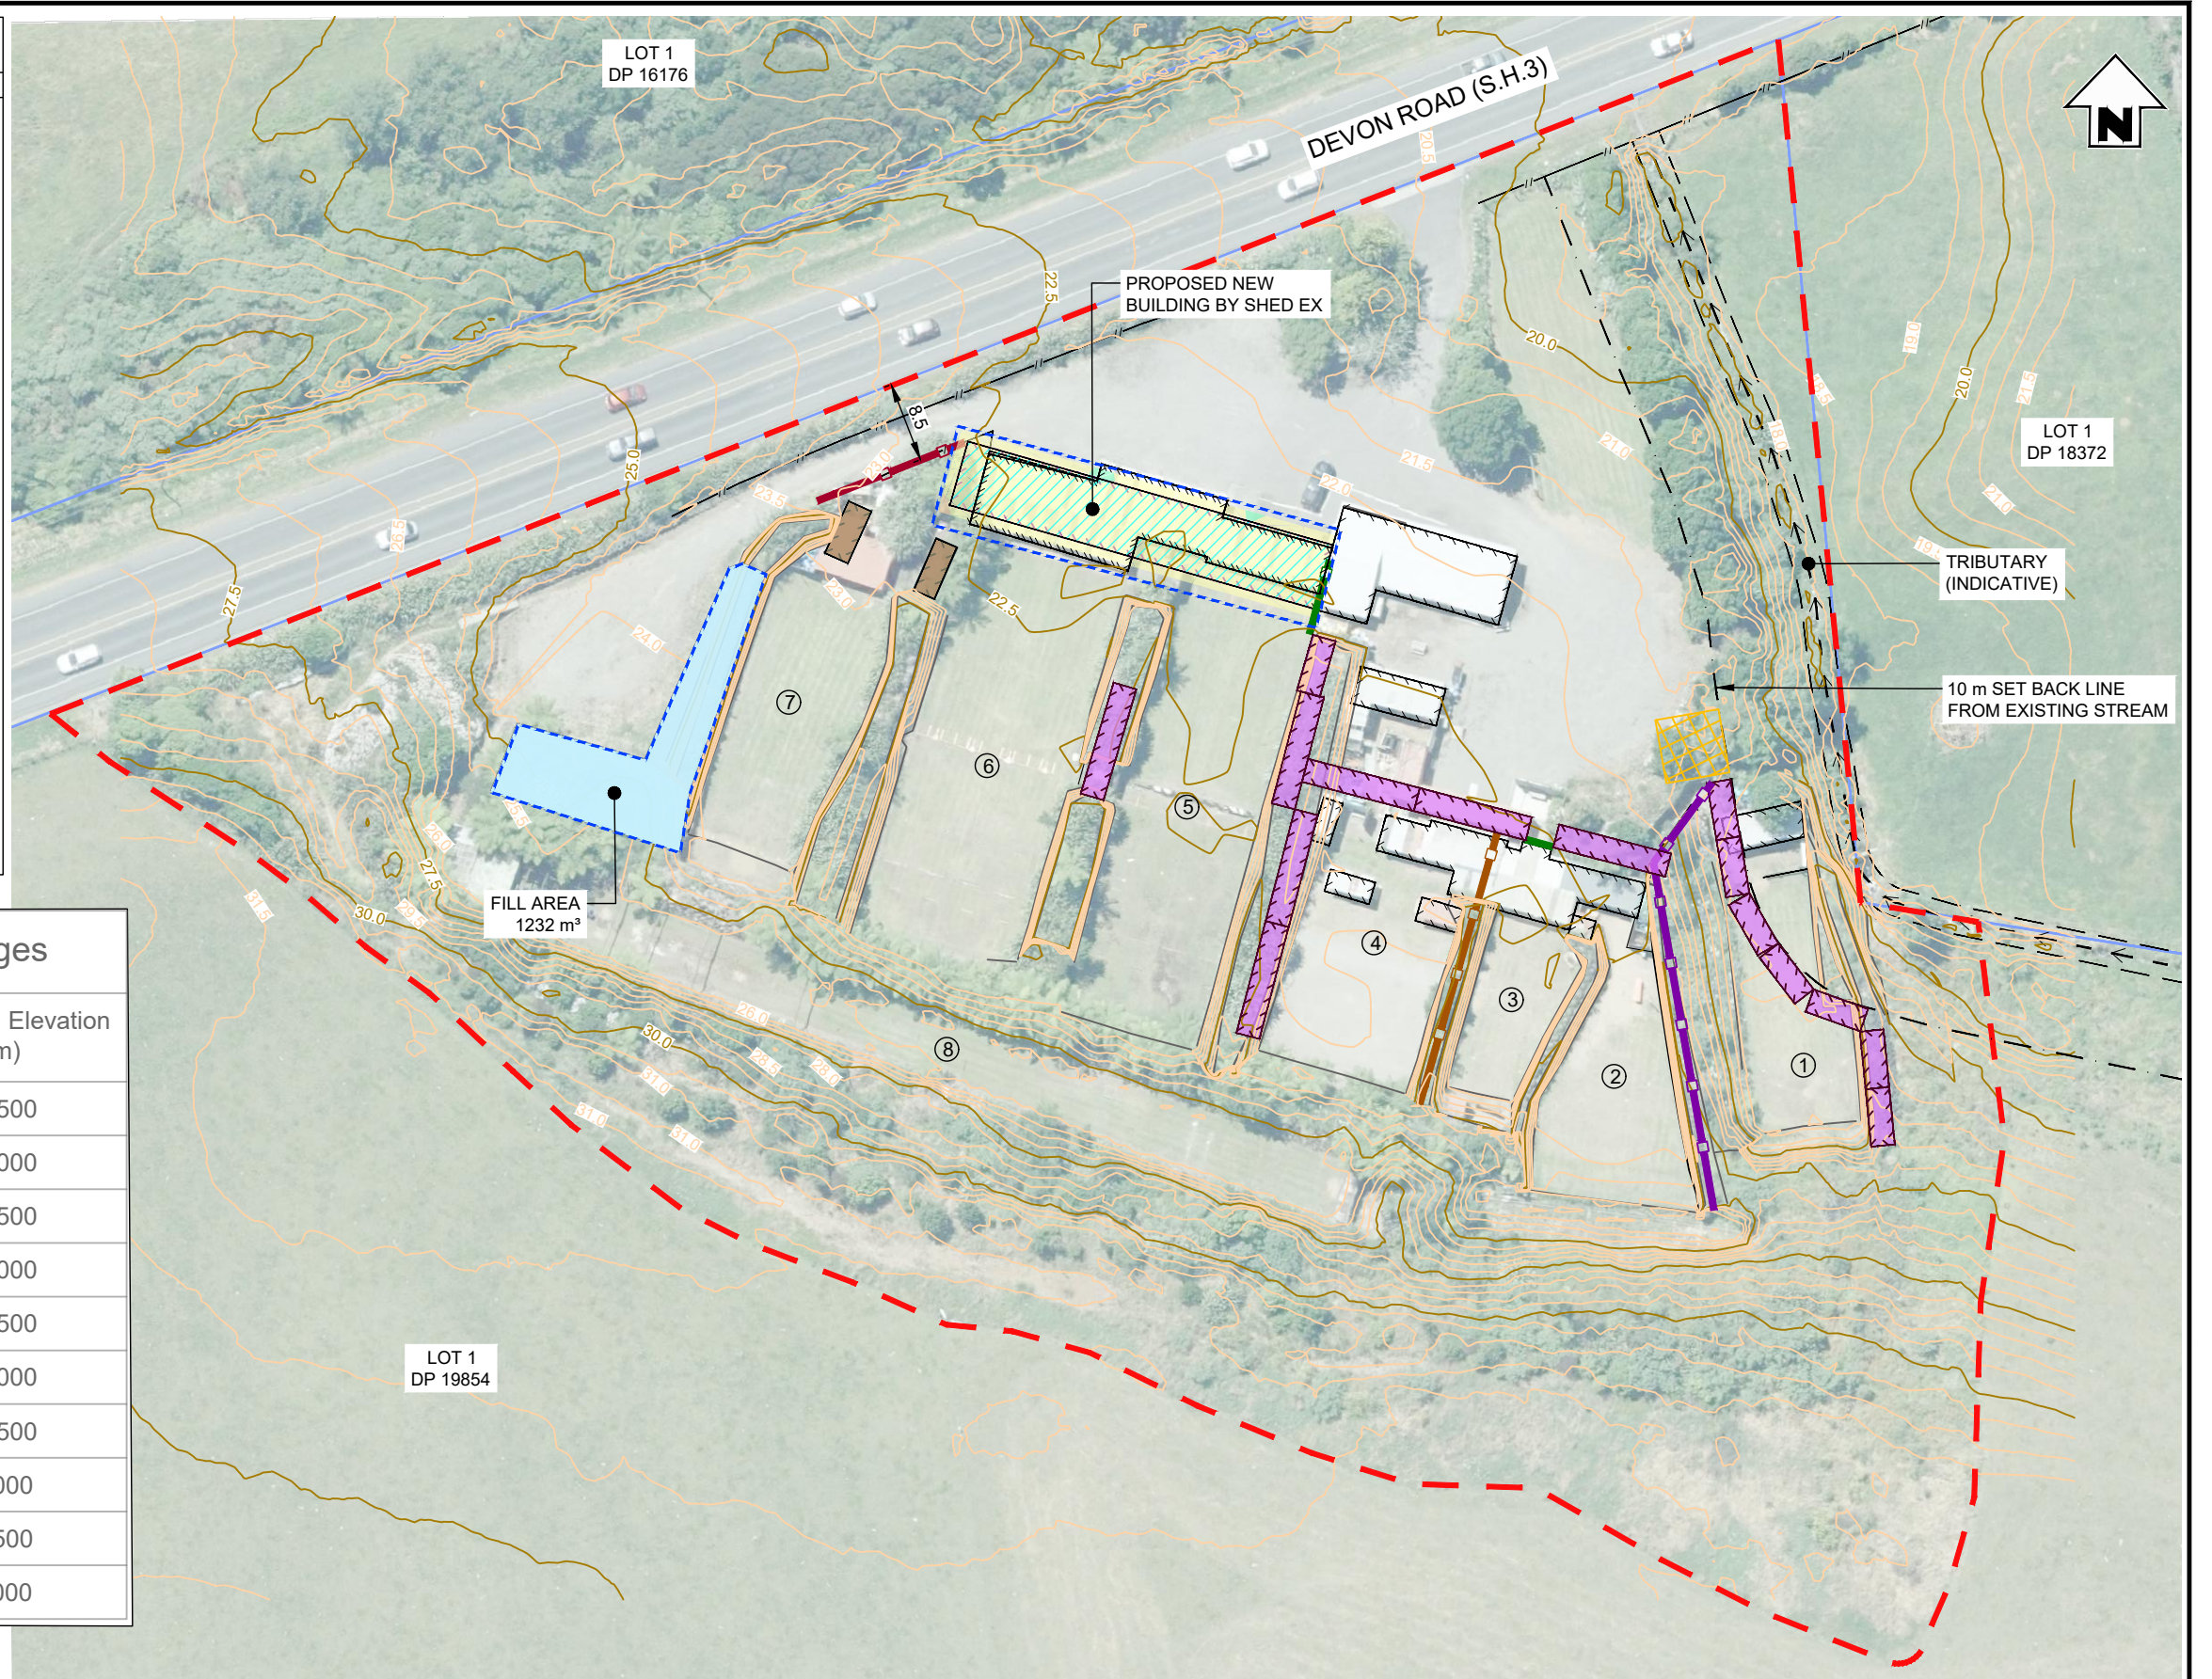

Disclaimer:
Aerial imagery has been captured by BTW using UAV Photogrammetric methods.
Areas and dimensions may be subject to scale error.
Scaling from this drawing is at the users risk.

PLAN
SCALE 1:750

ISSUED FOR APPROVAL



**SURVEYING
ENGINEERING
PLANNING
ENVIRONMENT**

NO	DATE	BY	CHKD	APPR	OPER	DESCRIPTION	NUMBER	TITLE
A	25/05/26	GH	SH			ISSUED FOR APPROVAL		
REVISIONS							DESCRIPTION	REFERENCE DRAWINGS

GENERAL NOTES
1. Coordinates in terms of : Geodetic Datum (Taranaki 2000)
2. Elevations in terms of : NZ Vertical Datum 2016
3. Contour interval is : 0.2m



LOCATION	BELL BLOCK	
PROJECT No	230984	
A3 SCALE	1:500	
SURVEYED	TD	22/7/2024
DRAWN	GH	3/10/2025
CHECKED	SH	3/10/2025

TITLE		NEW PLYMOUTH PISTOL CLUB INC.	
		1220 DEVON ROAD (S.H.3), BELL BLOCK	
		STAGE/YEAR 6 - BUILDING FOUNDATION	
ORIGINAL SIZE	DRAWING No	SHEET	REVISION
A3	230984.00-03	ST06	A

File Name: C:\125\data\BTW1230984.00 - New Plymouth Pistol Club Inc. 6603107 Drawings\230984.00-03 Staging Plans.dwg - ST06 Plot Date: 26/05/2026 Plot Time: 10:43