


Tecomanthe speciosa native evergreen vine.
Frame with stainless steel wire.
Osmos s21 planter by tilleygroup.co.nz


1 Elevation

Scale: 1:100

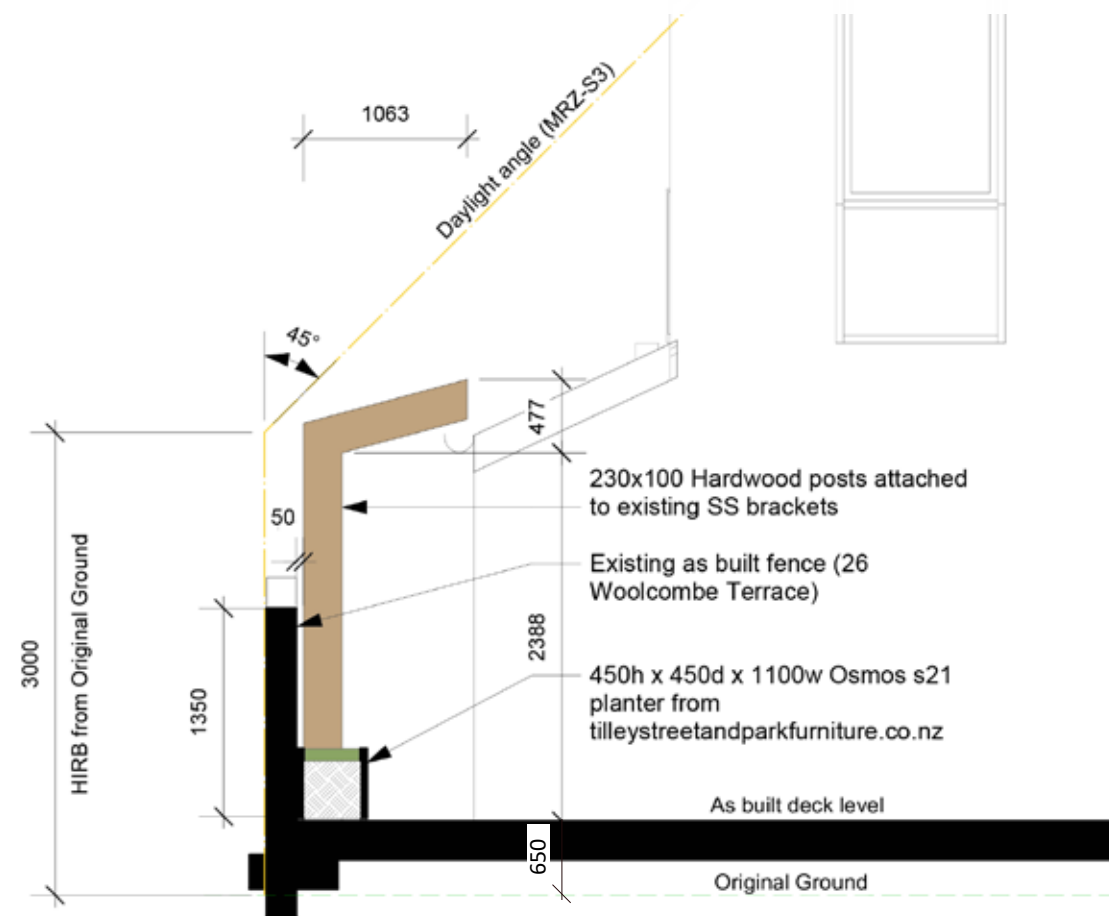

2 Foliage Frame Section

Scale: 1:50

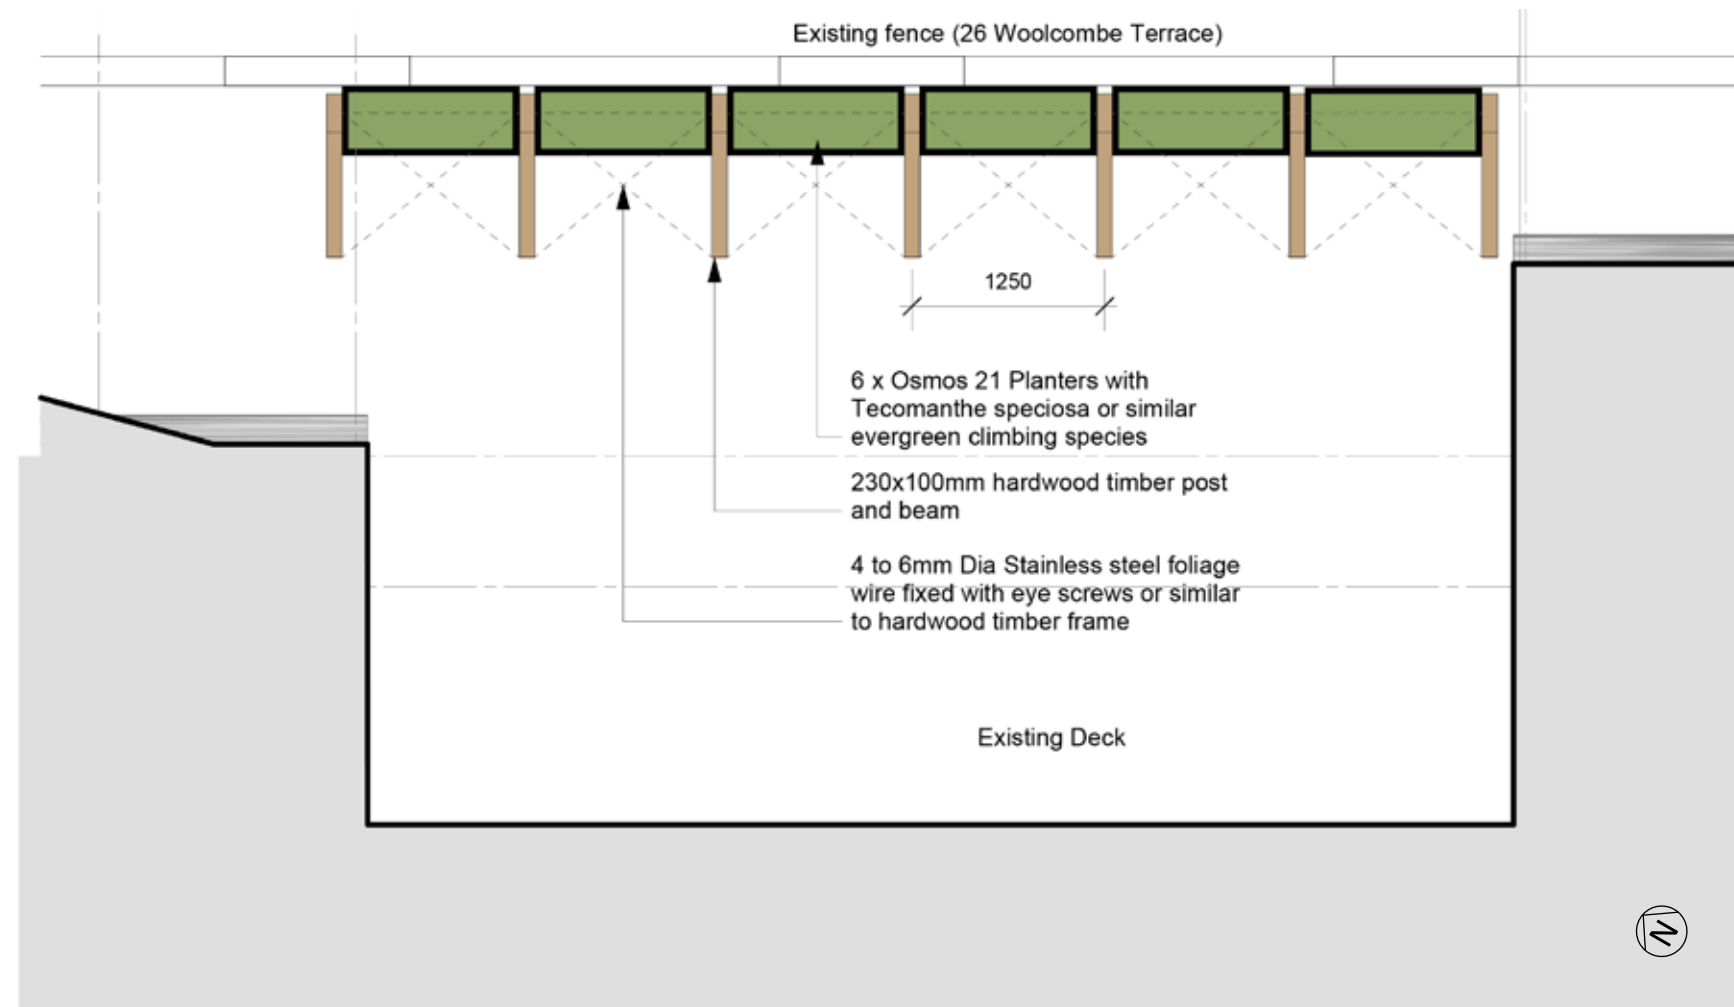

3 East Ground Level Deck Plan

Scale: 1:50

Project: 26 Woolcombe Terrace
Drawing Title: Foliage Climbing
Drawing: LD.01 Date: 7th April 2025