

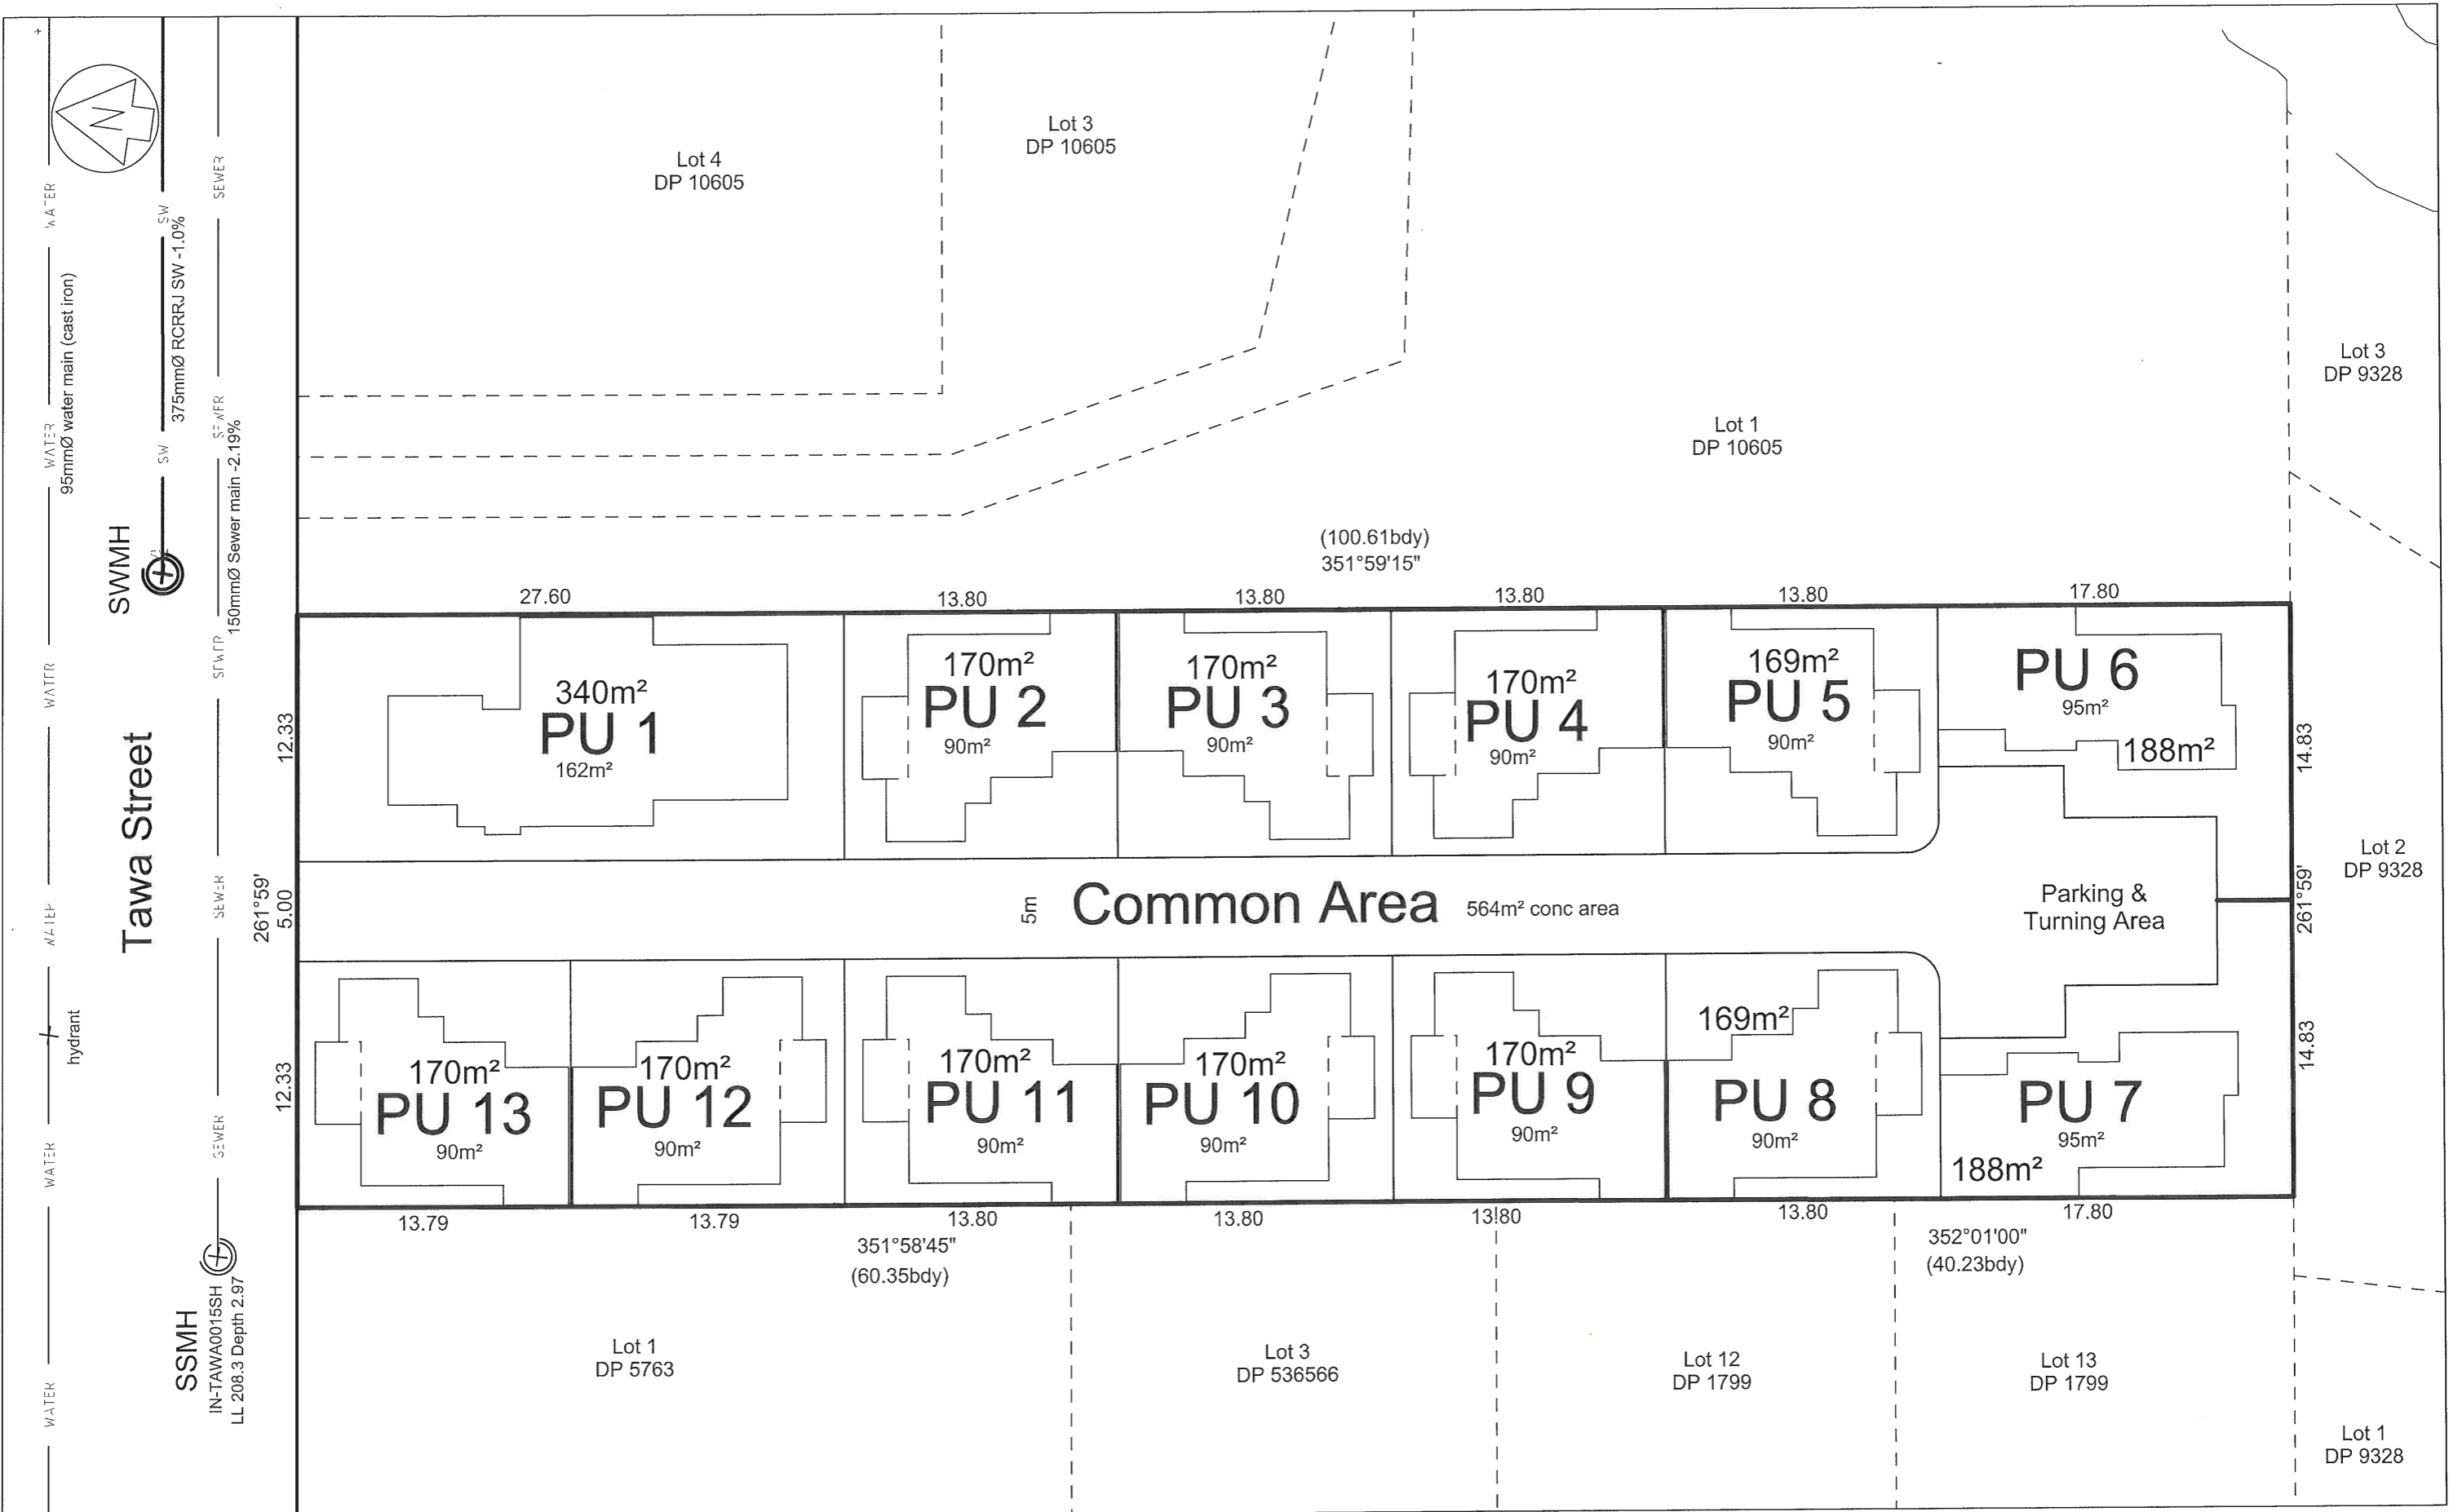

BLAND & JACKSON
SURVEYORS LTD

19 Dawson Street, New Plymouth, 4340 - www.bjsl.co.nz - (06) 758 6171 - mail@bjsl.co.nz

Rev.	Amendment Description	Date	Drawn	Appr.
02	Staged Development	27.02.21	cj	crj
01	Layout Amended	02.03.21	am	crj
00	Issued for comment	17.06.20	cj	crj

Title Units 1 to 13 on Lot 15 DP 1799
Stage 1
Comprised in TNF3/86

Location:	Project No.	Drawing File	Sheet no.	Revision
1:300	9699	S00	1/2	R02



BLAND & JACKSON
SURVEYORS LTD
19 Dawson Street, New Plymouth, 4340 - www.bjst.co.nz - (06) 758 6171 - mail@bjst.co.nz

Rev.	Amendment Description	Date	Drawn	Appr.
02	Staged Development	27.02.21	cj	crj
01	Layout Amended	02.03.21	am	crj
00	Issued for comment	17.06.20	cj	crj

Title Units 1 to 13 on Lot 15 DP 1799
Stage 2
Comprised in TNF3/86

Location:		Project No.	Drawing File	Sheet no.	Revision
Drawing Scale (Original Size - A3)		9699	S00	2 / 2	R02
1:300					