
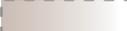
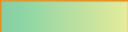


Visual Resource Key

-  Land Parcel
-  Entry Points
-  Mown Sports Field Area
-  Hardcourt Area
-  Lease Boundary
-  Existing Trees/Vegetation
-  Proposed Trees/Vegetation
-  Main Entry Sign
-  Pedestrian Entry Sign
-  Existing Building
-  Future Building
-  Play Equipment
-  Goal Storage Area
-  Cricket Nets
-  Cricket Wicket
-  Bike Racks
-  Floodlights
-  Future Floodlights
-  Road
-  Carpark
-  Proposed Surfaced Pathway
-  Existing Surfaced Pathway
-  Proposed Unsurfaced Pathway
-  Existing Unsurfaced Pathway
-  Waahi Tapu/Archaeological Site
-  Existing Monument/Memorial

Landscape Context Map & Key

-  Legal Parcel
-  Surrounding Open Space/Reserves/Sports Fields
-  Stream

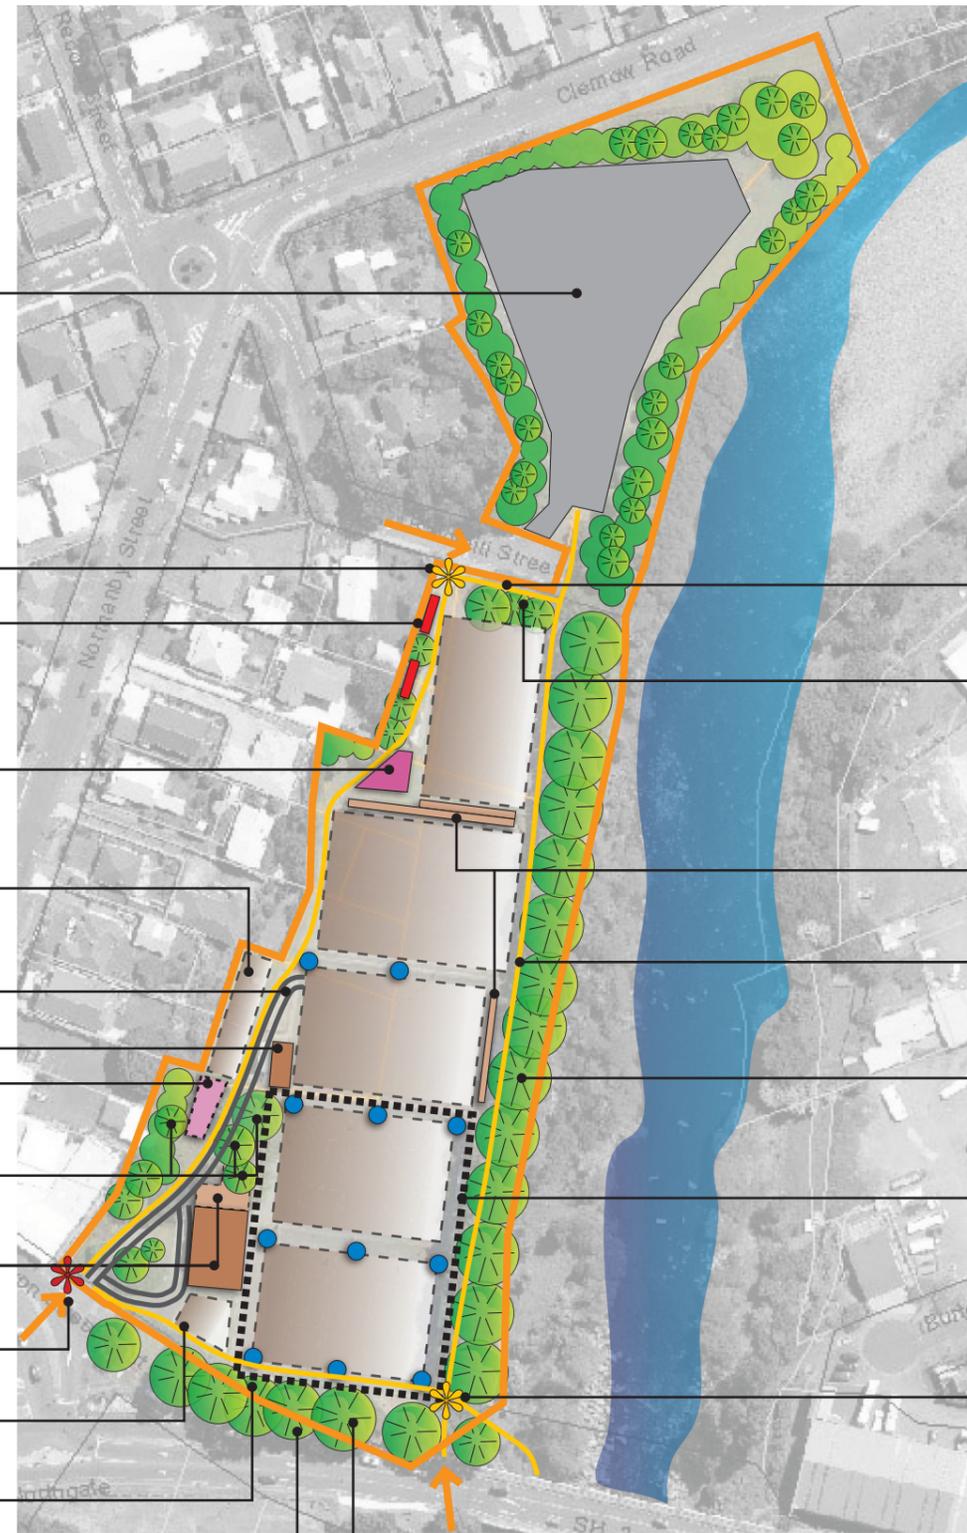

Existing Sealed Carparking Area

New Pedestrian Entry Sign

New Bike Racks

Consolidate play equipment to new location

Future Sealed Warm-up Area

Extension of vehicle access to court

Club office building/tower

Alternative play equipment location to upper level

Notable trees x4

Club main pavilion (hall, shower and public toilets) and future building extension

New Main Entry Sign

Future Sealed Warm-up Area

New handrails to steps and terraces

Notable trees

New footpath formed along road edge to link with pathway along edge of Pohutukawa

Vegetation removed to allow for new footpath

Redevelop existing shelters

New Pathway along edge of Pohutukawa Trees (to be developed as part of Lets-Go)

Long term management and trimming of Vegetation to perimeter

Future canopy over top four courts for all weather play

New Pedestrian Entry Sign

Long term management and trimming of Vegetation to perimeter



NEW PLYMOUTH DISTRICT COUNCIL



32 Egmont Street
New Plymouth
06 7578903
rbain@extra.co.nz

Waiwhakairo Park Development Concept Raiomiti Street, New Plymouth

March 2012 Development Concept Plan