

200 mm DO NOT SCALE - IF IN DOUBT, ASK

150

100

90

80

70

60

50

40



30

20

10

0

ORIGINAL SIZE A1

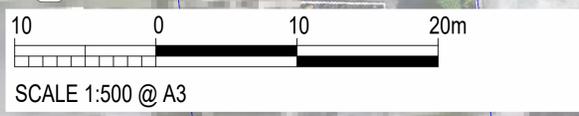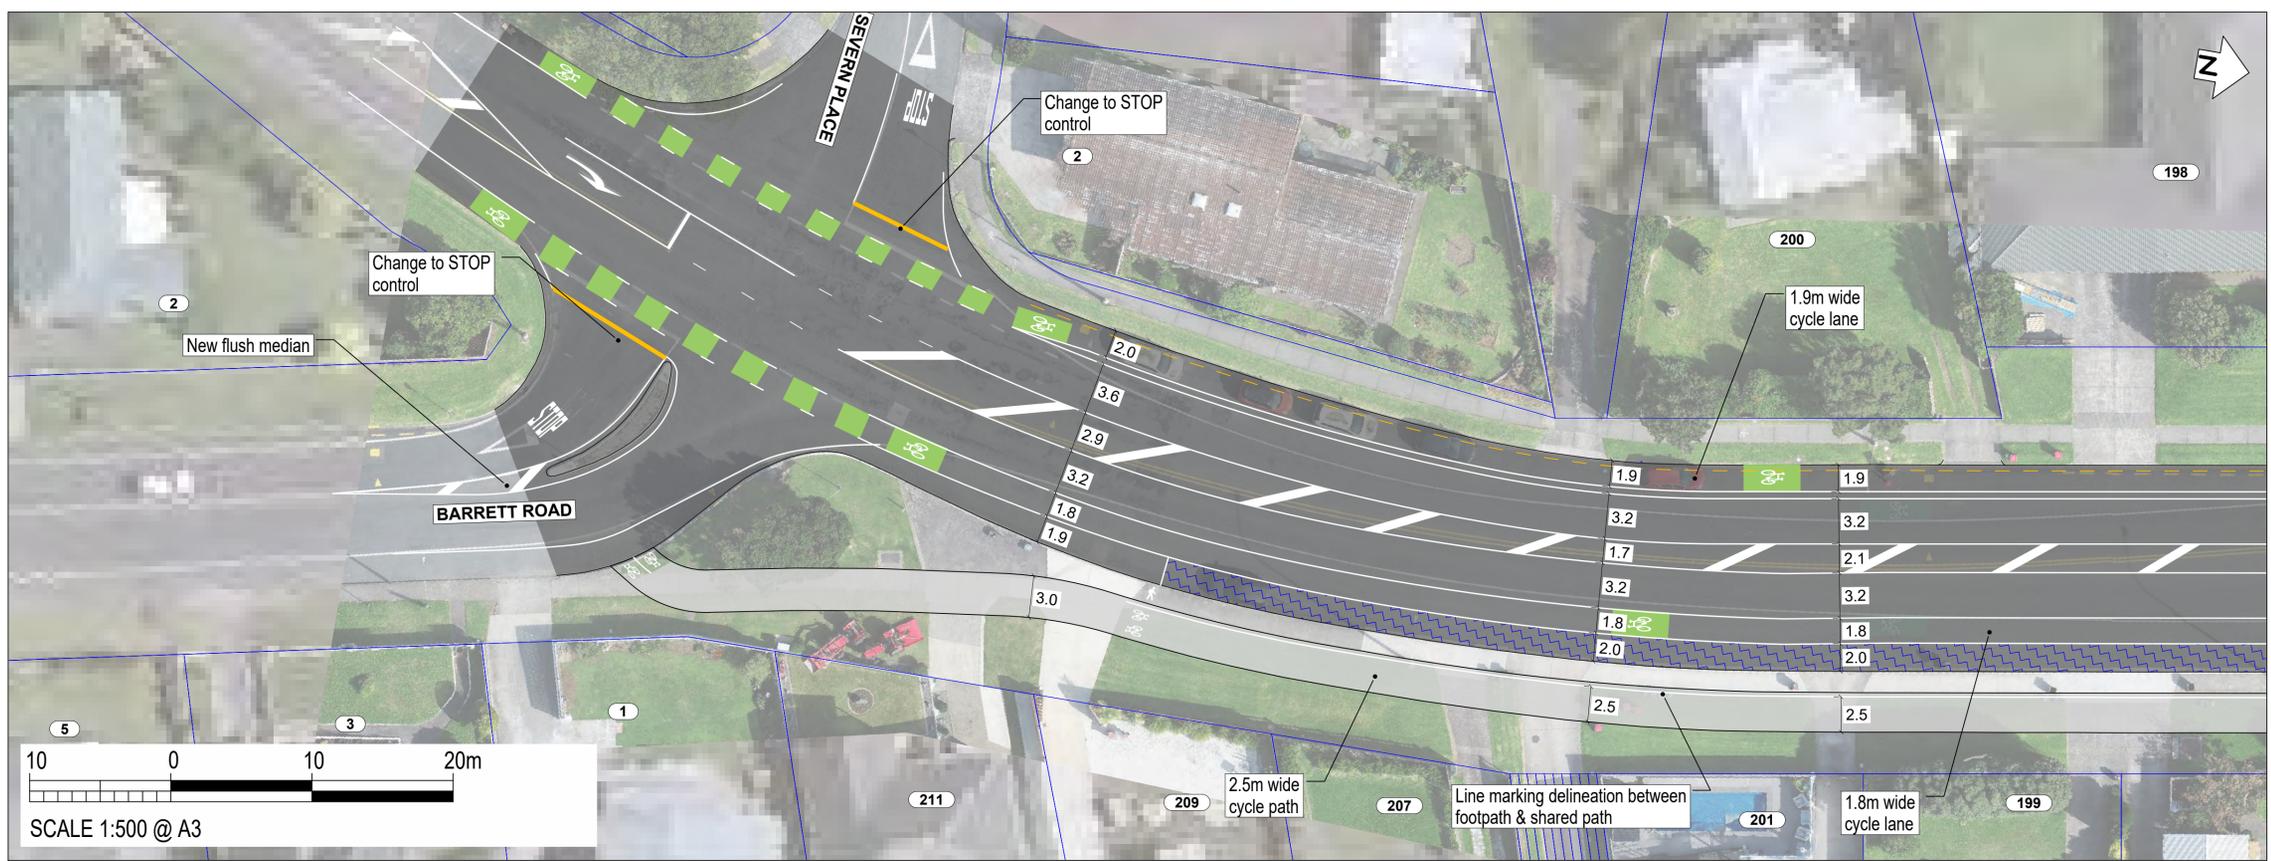


**LEGEND**

- PROPERTY BOUNDARY
- EXISTING KERB
- NEW KERB
- SHARED PATH
- FOOTPATH
- ROAD MARKINGS
- NO STOPPING LINE
- RED COLOURED SURFACE
- TRAFFIC ISLAND
- GRASS / LANDSCAPING
- RUBBER SPEED BUMP
- NEW / RELOCATED BUS SHELTER
- TACTILE PAVERS (LAYOUT INDICATIVE)
- ON-STREET PARKING
- PARKING TIME RESTRICTION
- PRIMARY STAGE CONCRETE SEPARATOR
- SECONDARY STAGE CONCRETE SEPARATOR

Colourings shown are to distinguish the various facility types and design elements and may not reflect their actual colours.

**CONSULTATION DRAWING**  
THIS IS NOT A FINALISED DRAWING SET

**SCALE:**  
1:500 @ A3 (1:250 @ A1)

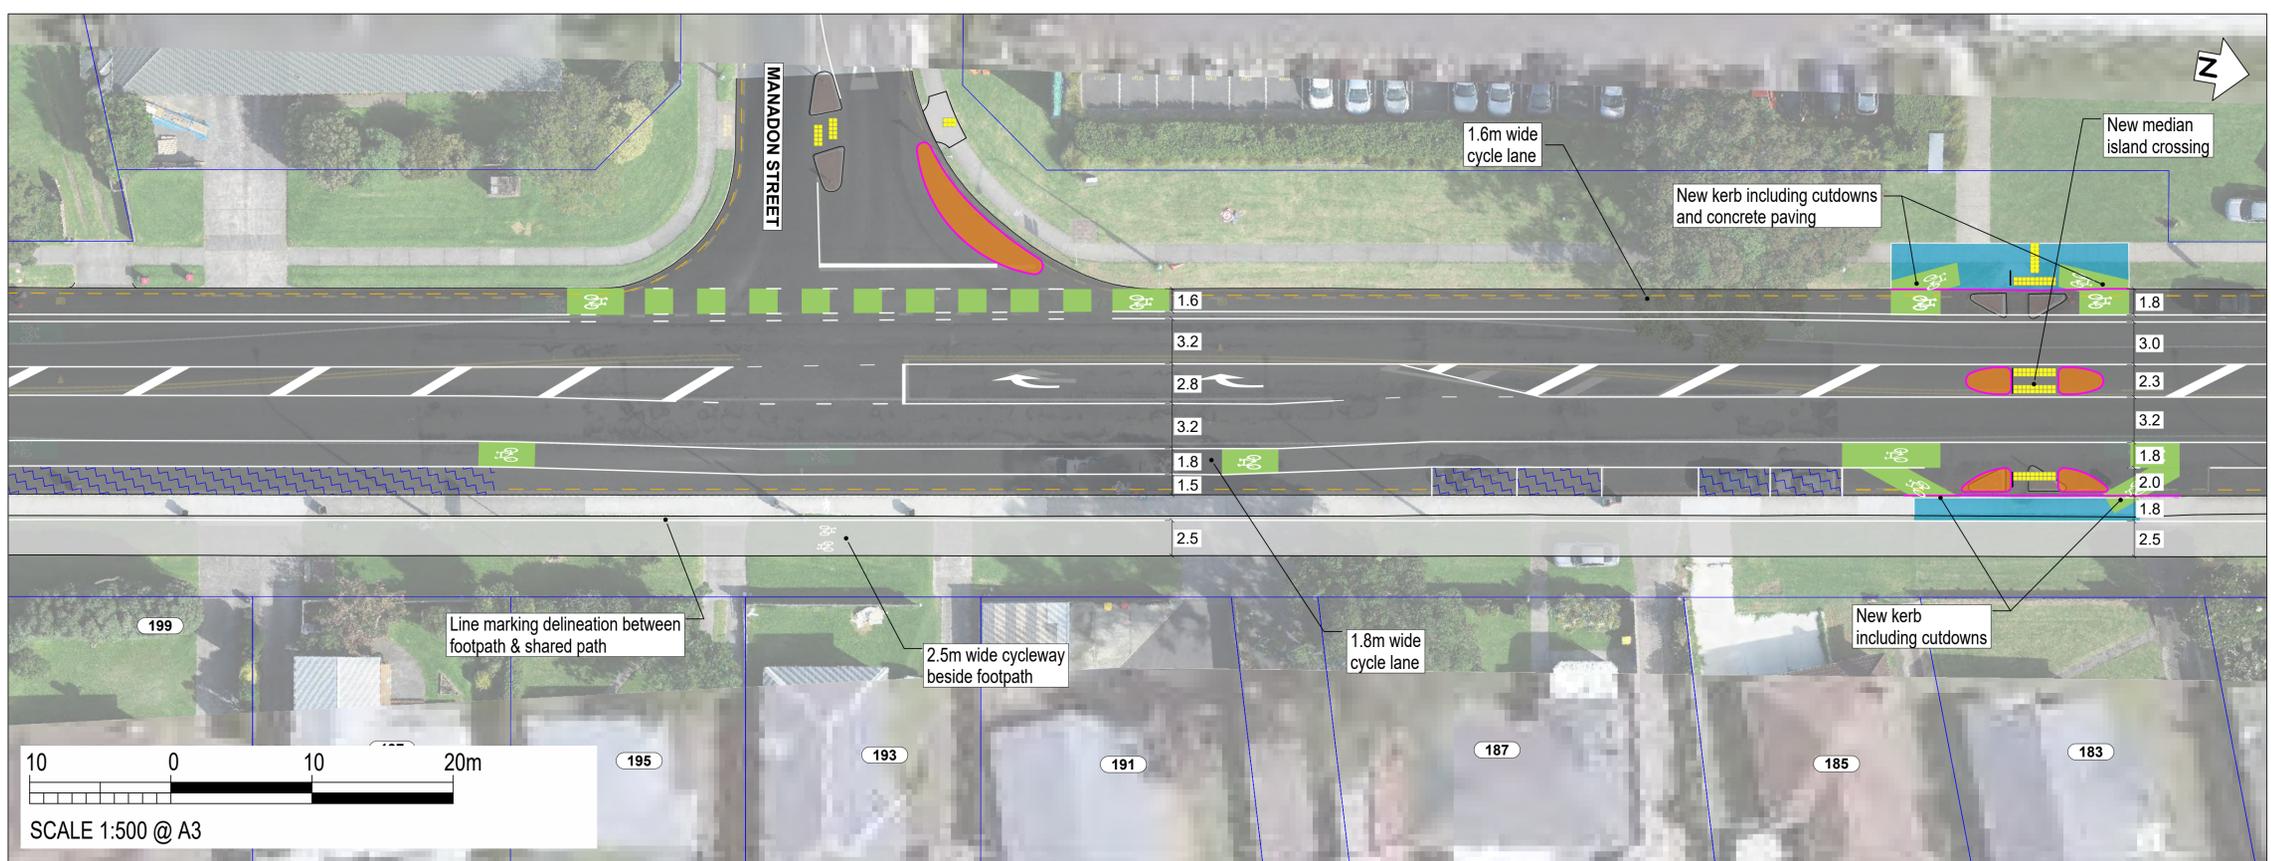


**NOT FOR CONSTRUCTION**

200 mm DO NOT SCALE - IF IN DOUBT, ASK

150

100  
90  
80  
70  
60  
50  
40  
30  
20  
10  
0

ORIGINAL SIZE A1

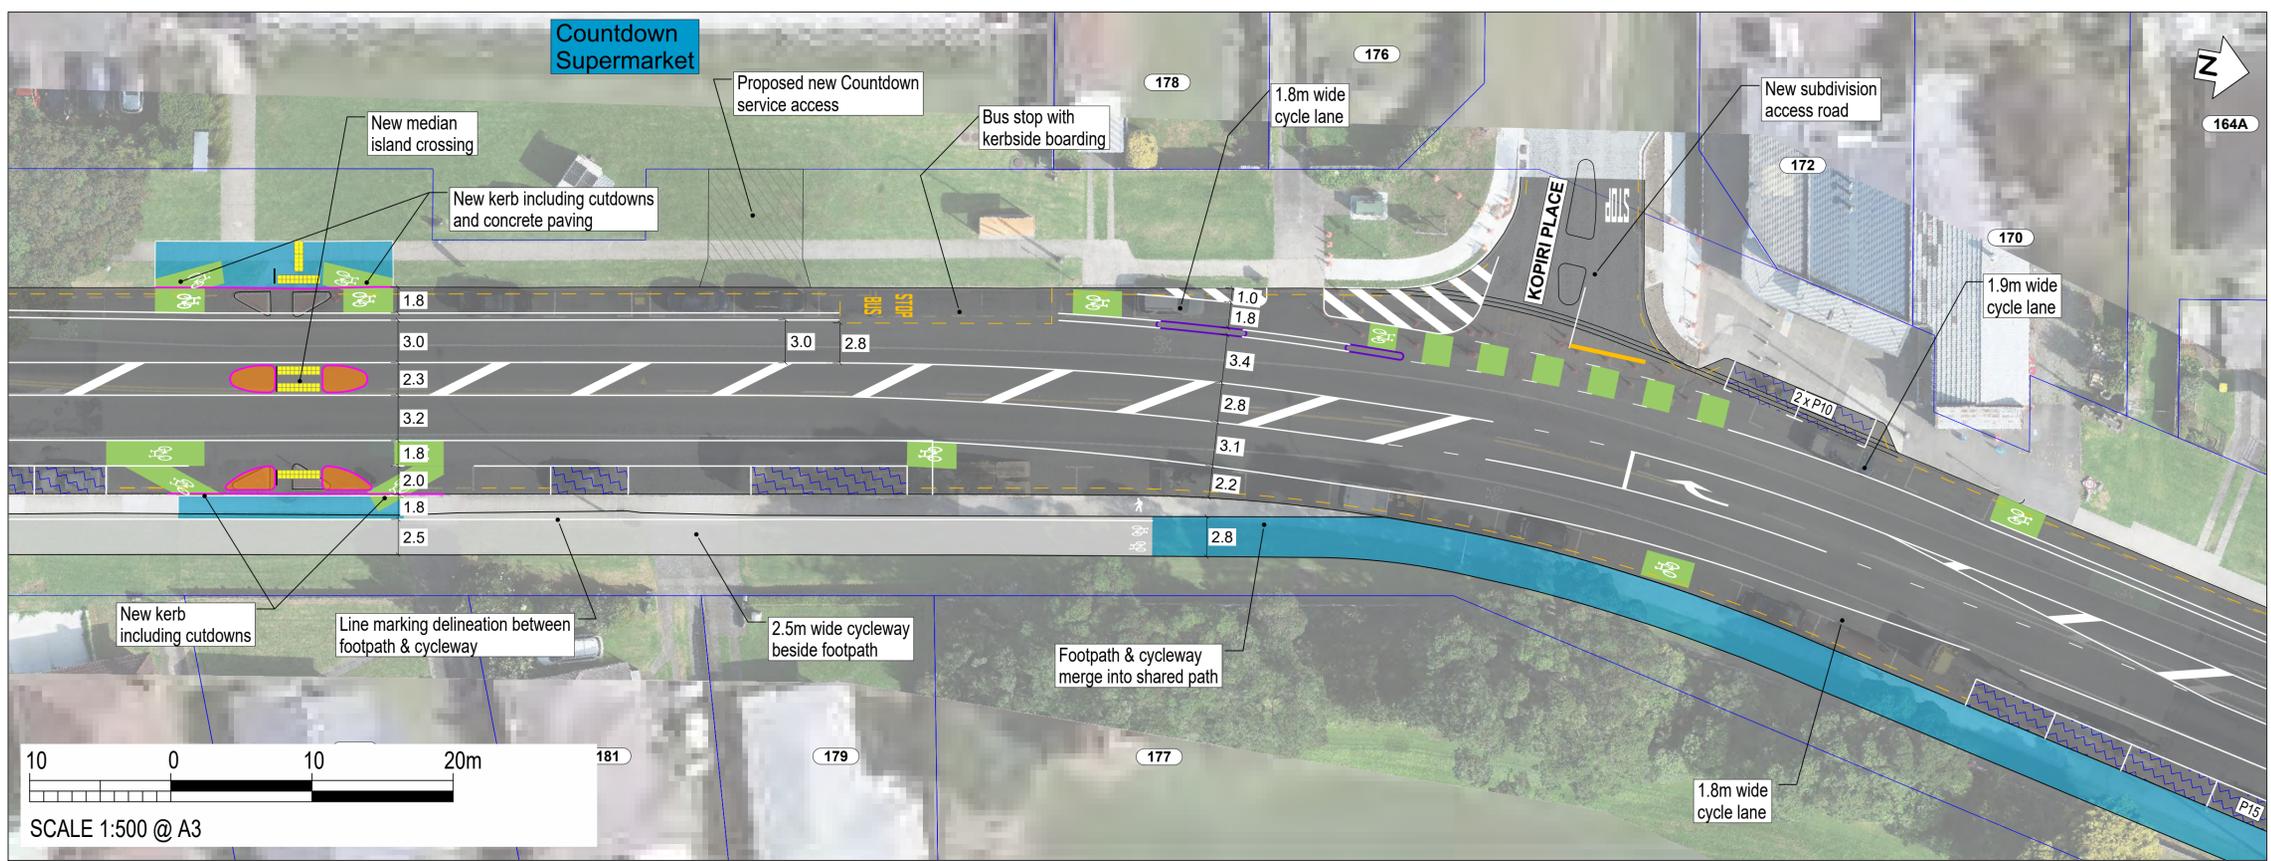

SCALE 1:500 @ A3


**LEGEND**

- PROPERTY BOUNDARY
- EXISTING KERB
- NEW KERB
- SHARED PATH
- FOOTPATH
- ROAD MARKINGS
- NO STOPPING LINE
- RED COLOURED SURFACE
- TRAFFIC ISLAND
- GRASS / LANDSCAPING
- RUBBER SPEED BUMP
- NEW / RELOCATED BUS SHELTER
- TACTILE PAVERS (LAYOUT INDICATIVE)
- ON-STREET PARKING
- PARKING TIME RESTRICTION
- PRIMARY STAGE CONCRETE SEPARATOR
- SECONDARY STAGE CONCRETE SEPARATOR

Colourings shown are to distinguish the various facility types and design elements and may not reflect their actual colours.

**CONSULTATION DRAWING**  
THIS IS NOT A FINALISED DRAWING SET

**SCALE:**  
1:500 @ A3 (1:250 @ A1)

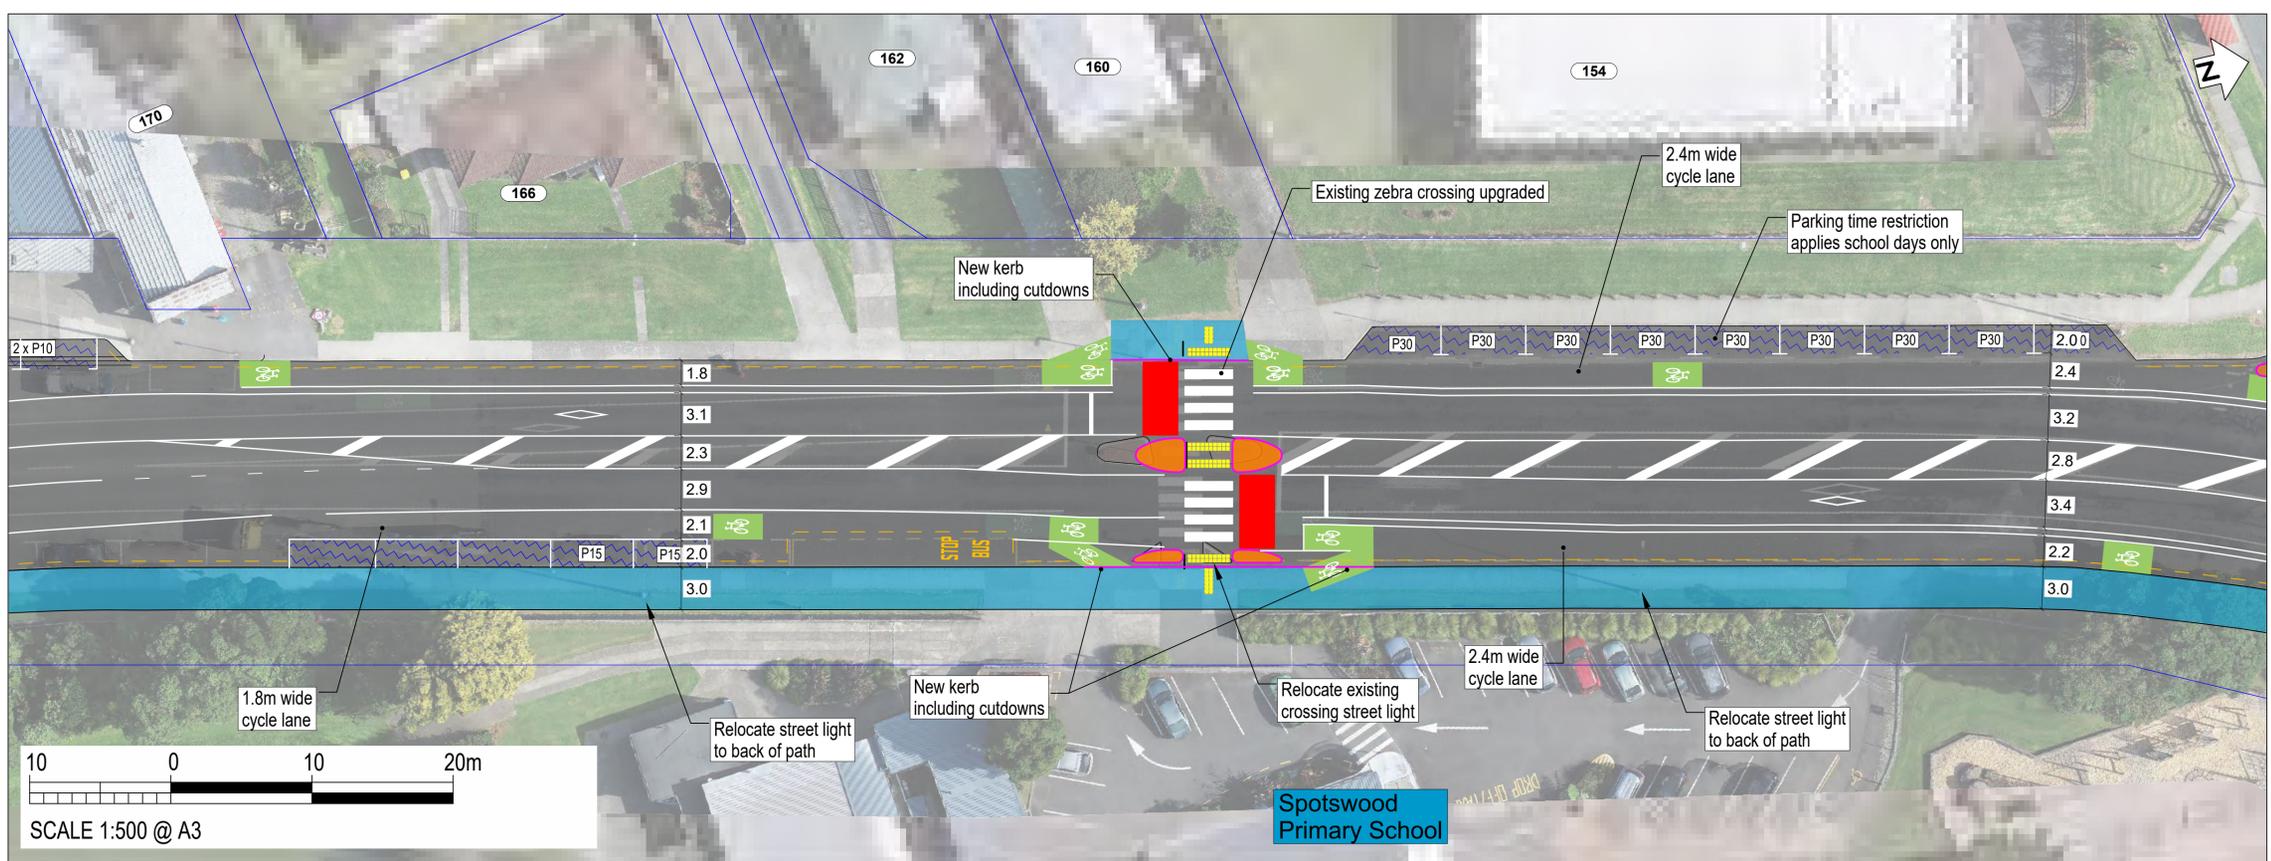

SCALE 1:500 @ A3



**NOT FOR CONSTRUCTION**




**South Road/Devon Street West (SH45)**  
Page 2

Revision A  
Date 02/07/2024



COPYRIGHT © THESE DRAWINGS SHALL ONLY BE USED FOR THE PURPOSE FOR WHICH THEY WERE SUPPLIED. ANY RE-USE IS PROHIBITED AND NO PART OF THIS DOCUMENT MAY BE REPRODUCED OR DISTRIBUTED WITHOUT THE WRITTEN PERMISSION OF NEW PLYMOUTH DISTRICT COUNCIL.

ORIGINAL SIZE A1

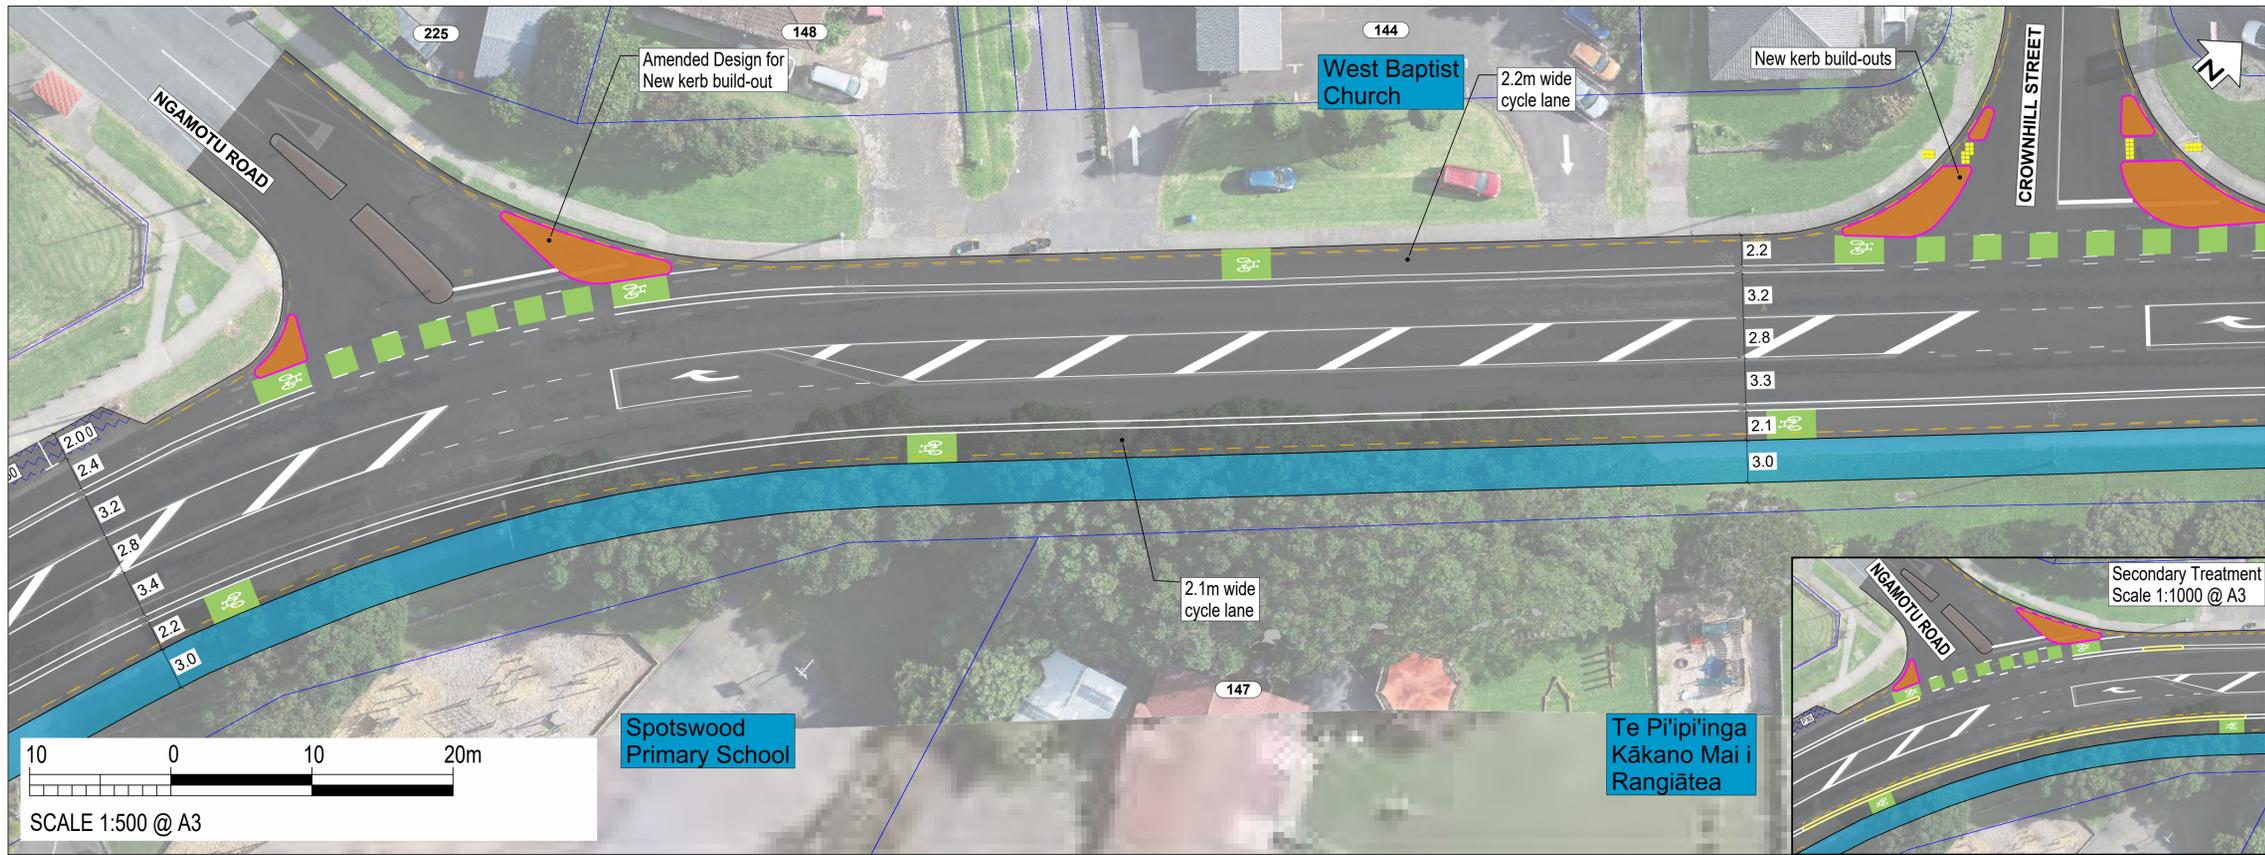


**LEGEND**

- PROPERTY BOUNDARY
- EXISTING KERB
- NEW KERB
- SHARED PATH
- FOOTPATH
- ROAD MARKINGS
- NO STOPPING LINE
- RED COLOURED SURFACE
- TRAFFIC ISLAND
- GRASS / LANDSCAPING
- RUBBER SPEED BUMP
- NEW / RELOCATED BUS SHELTER
- TACTILE PAVERS (LAYOUT INDICATIVE)
- ON-STREET PARKING
- PARKING TIME RESTRICTION
- PRIMARY STAGE CONCRETE SEPARATOR
- SECONDARY STAGE CONCRETE SEPARATOR

Colourings shown are to distinguish the various facility types and design elements and may not reflect their actual colours.

**CONSULTATION DRAWING**  
THIS IS NOT A FINALISED DRAWING SET

**SCALE:**  
1:500 @ A3 (1:250 @ A1)

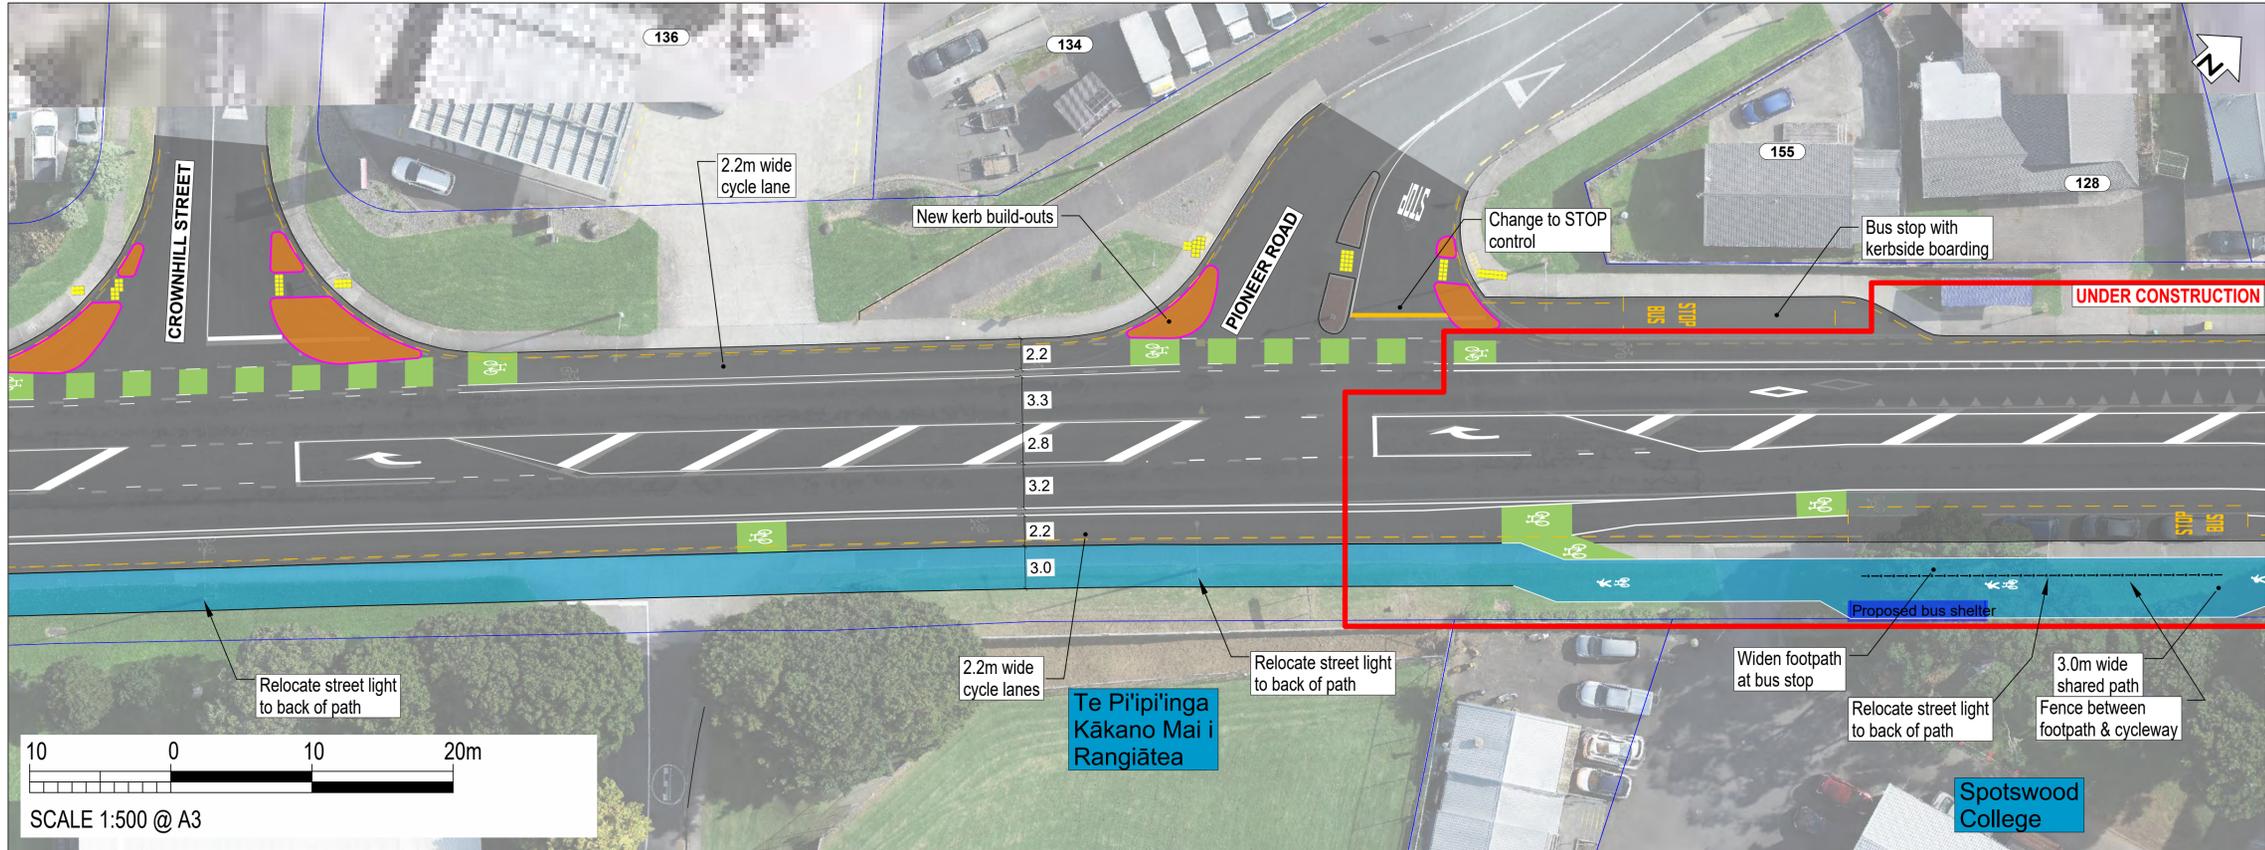

**NOT FOR CONSTRUCTION**

COPYRIGHT © THESE DRAWINGS SHALL ONLY BE USED FOR THE PURPOSE FOR WHICH THEY WERE SUPPLIED. ANY RE-USE IS PROHIBITED AND NO PART OF THIS DOCUMENT MAY BE REPRODUCED OR DISTRIBUTED WITHOUT THE WRITTEN PERMISSION OF NEW PLYMOUTH DISTRICT COUNCIL.

200 mm DO NOT SCALE - IF IN DOUBT, ASK

150

100


70

50

30

10

ORIGINAL SIZE A1

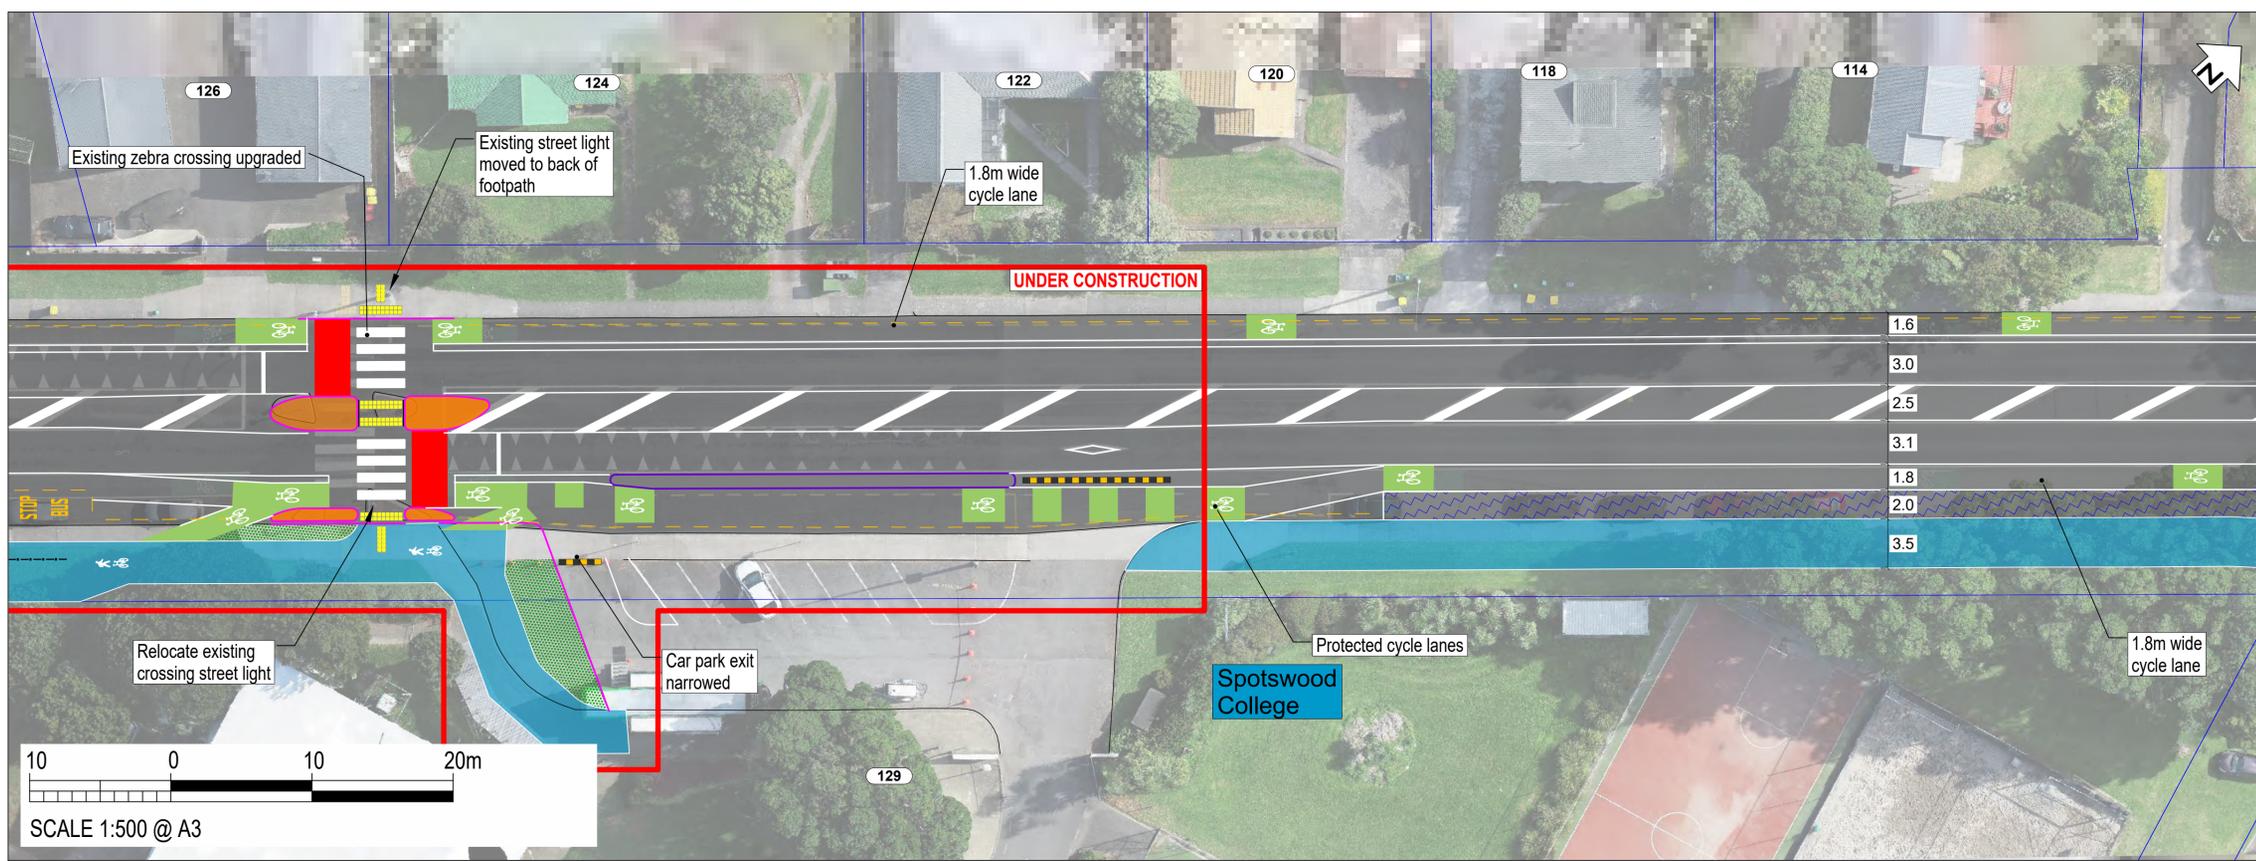


**LEGEND**

- PROPERTY BOUNDARY
- EXISTING KERB
- NEW KERB
- SHARED PATH
- FOOTPATH
- ROAD MARKINGS
- NO STOPPING LINE
- RED COLOURED SURFACE
- TRAFFIC ISLAND
- GRASS / LANDSCAPING
- RUBBER SPEED BUMP
- NEW / RELOCATED BUS SHELTER
- TACTILE PAVERS (LAYOUT INDICATIVE)
- ON-STREET PARKING
- PARKING TIME RESTRICTION
- PRIMARY STAGE CONCRETE SEPARATOR
- SECONDARY STAGE CONCRETE SEPARATOR

Colourings shown are to distinguish the various facility types and design elements and may not reflect their actual colours.

**CONSULTATION DRAWING**  
THIS IS NOT A FINALISED DRAWING SET

**SCALE:**  
1:500 @ A3 (1:250 @ A1)

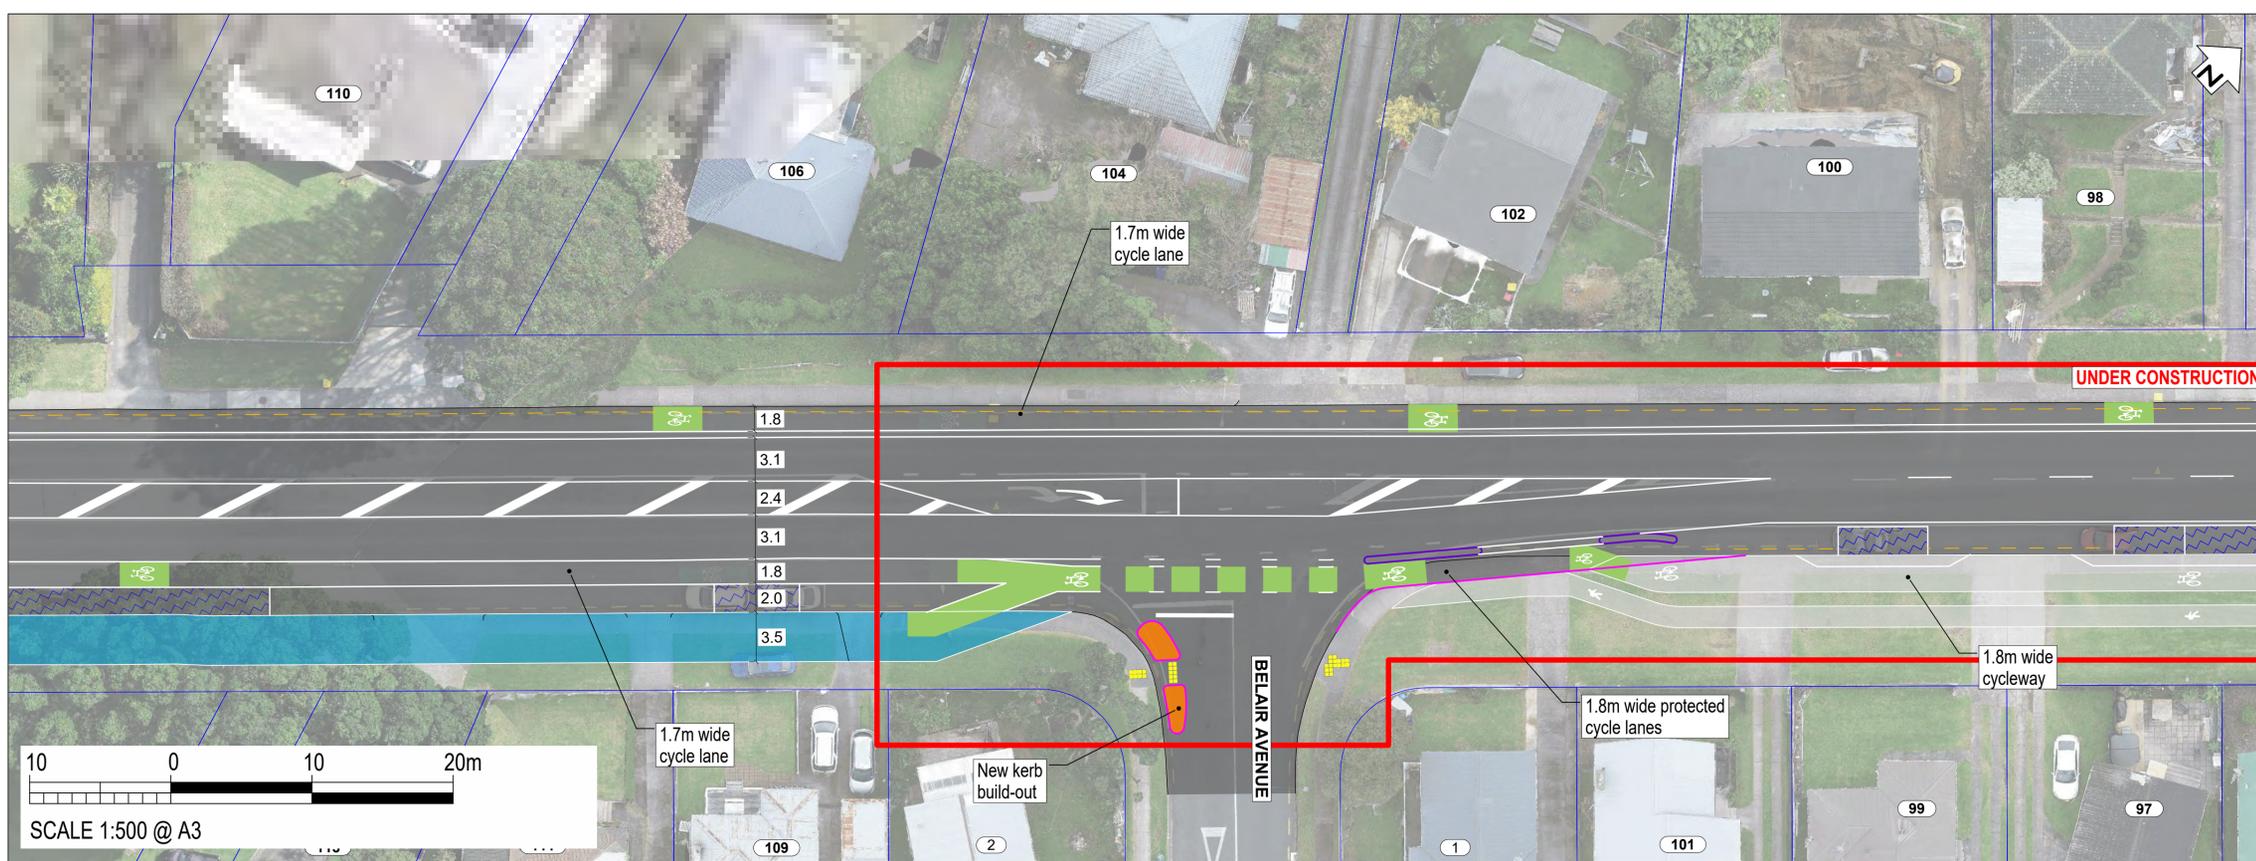

**NOT FOR CONSTRUCTION**

200 mm DO NOT SCALE - IF IN DOUBT, ASK

150

100

50

0

10

20

30

40

50

60

70

80

90

100

110

120

130

140

150

160



170

180

190

200

ORIGINAL SIZE A1

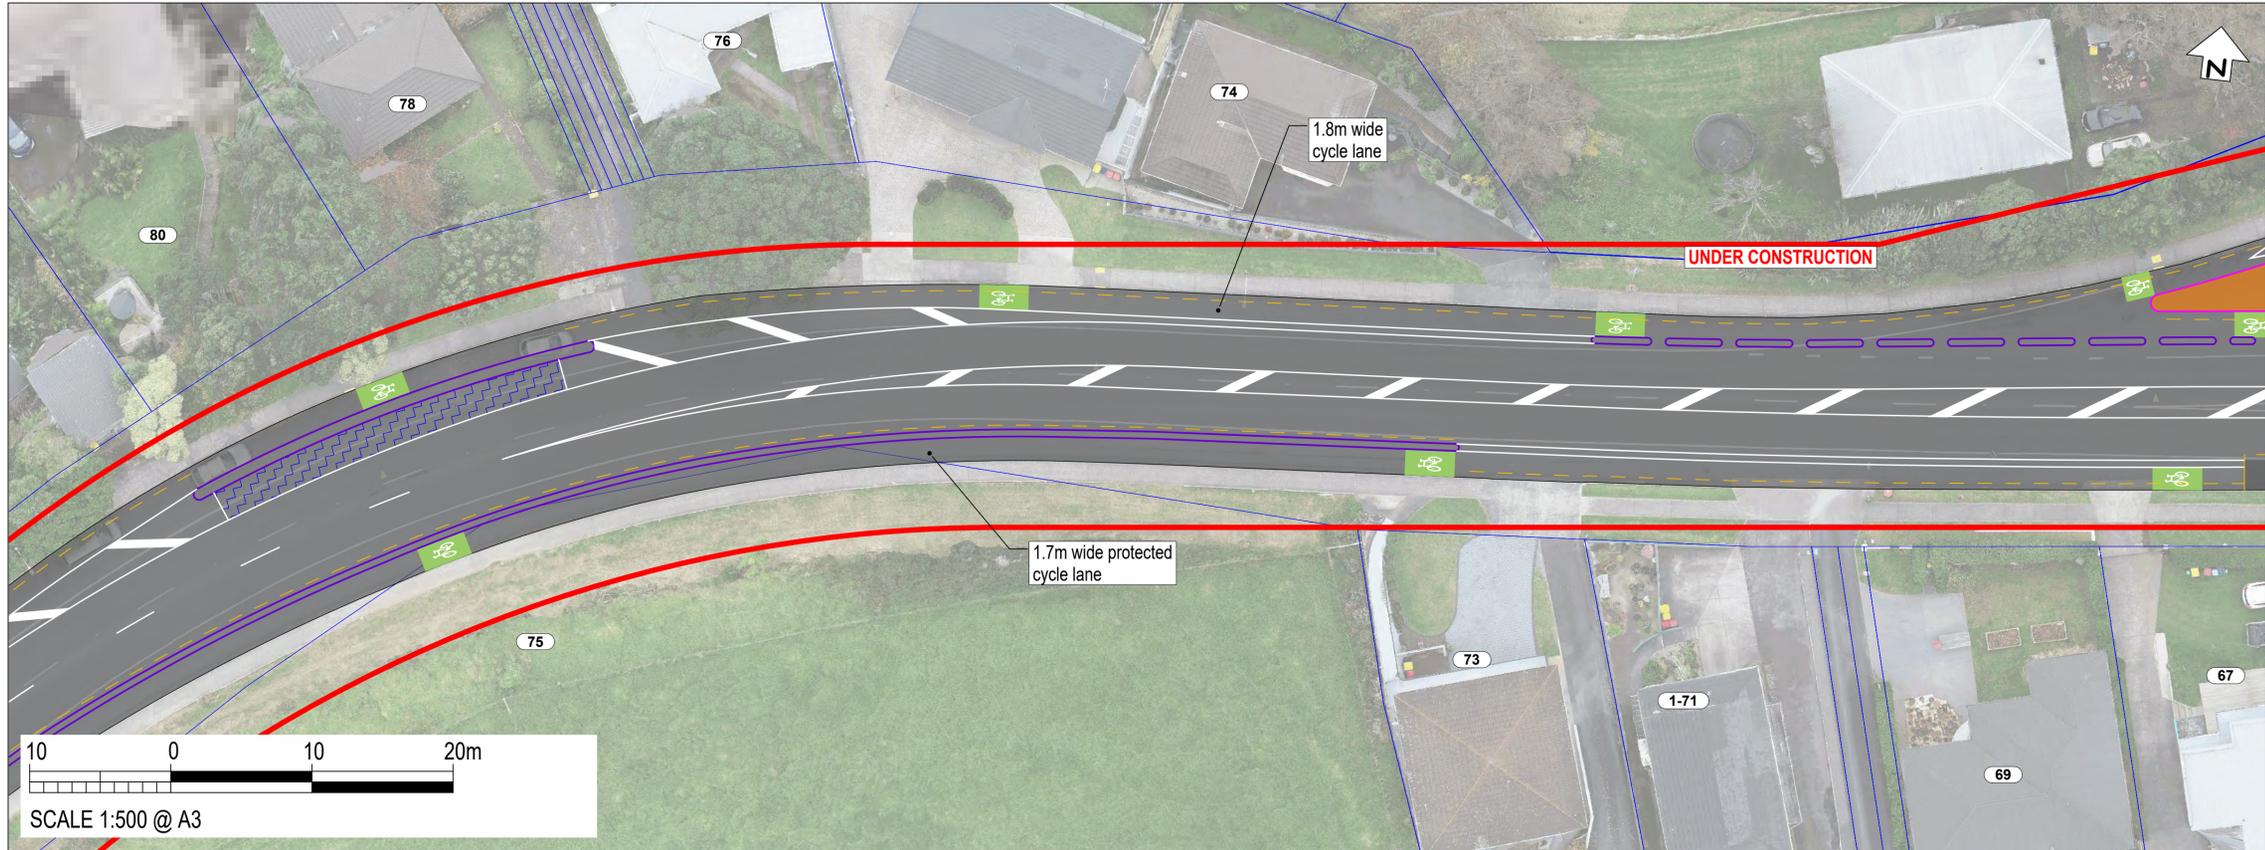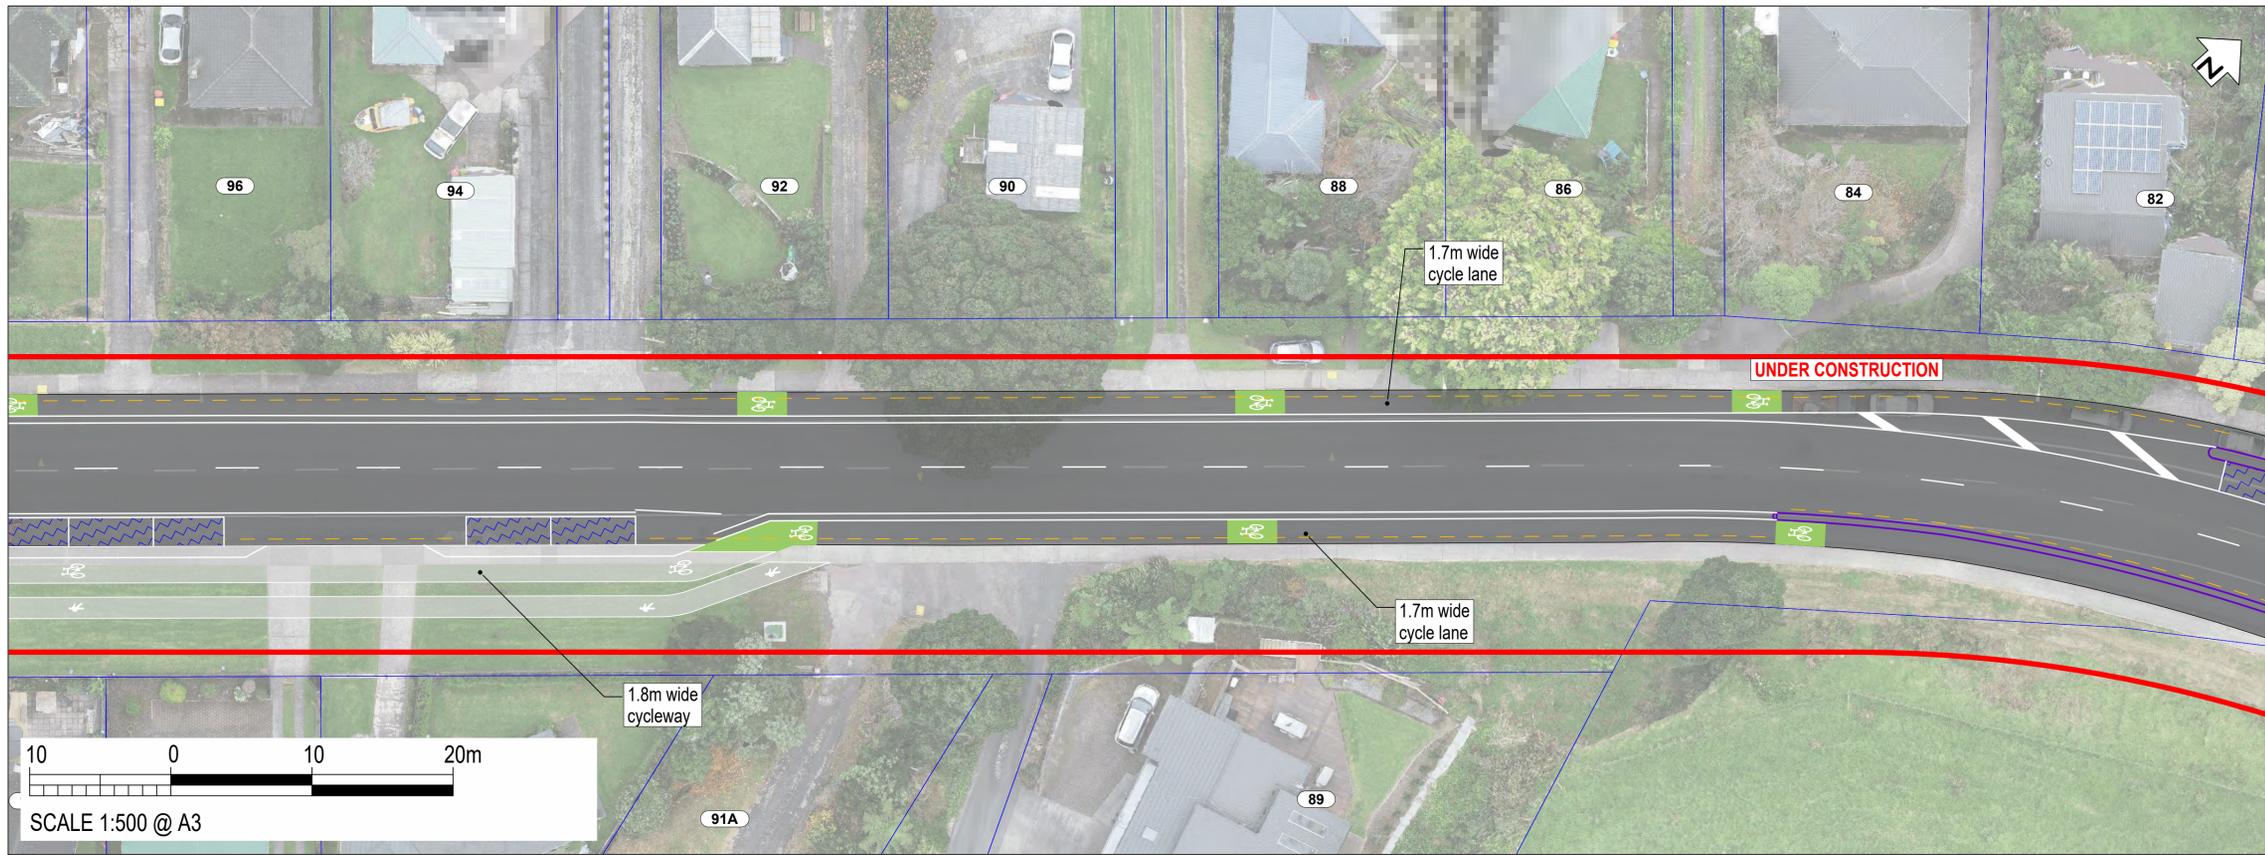

**LEGEND**

- PROPERTY BOUNDARY
- EXISTING KERB
- NEW KERB
- SHARED PATH
- FOOTPATH
- ROAD MARKINGS
- NO STOPPING LINE
- RED COLOURED SURFACE
- TRAFFIC ISLAND
- GRASS / LANDSCAPING
- RUBBER SPEED BUMP
- NEW / RELOCATED BUS SHELTER
- TACTILE PAVERS (LAYOUT INDICATIVE)
- ON-STREET PARKING
- PARKING TIME RESTRICTION
- PRIMARY STAGE CONCRETE SEPARATOR
- SECONDARY STAGE CONCRETE SEPARATOR

Colourings shown are to distinguish the various facility types and design elements and may not reflect their actual colours.

**CONSULTATION DRAWING**  
THIS IS NOT A FINALISED DRAWING SET

**SCALE:**  
1:500 @ A3 (1:250 @ A1)



**NOT FOR CONSTRUCTION**

200 mm DO NOT SCALE - IF IN DOUBT, ASK

150

100

90

80

70

60

50

40


30

20

10

0

ORIGINAL SIZE A1

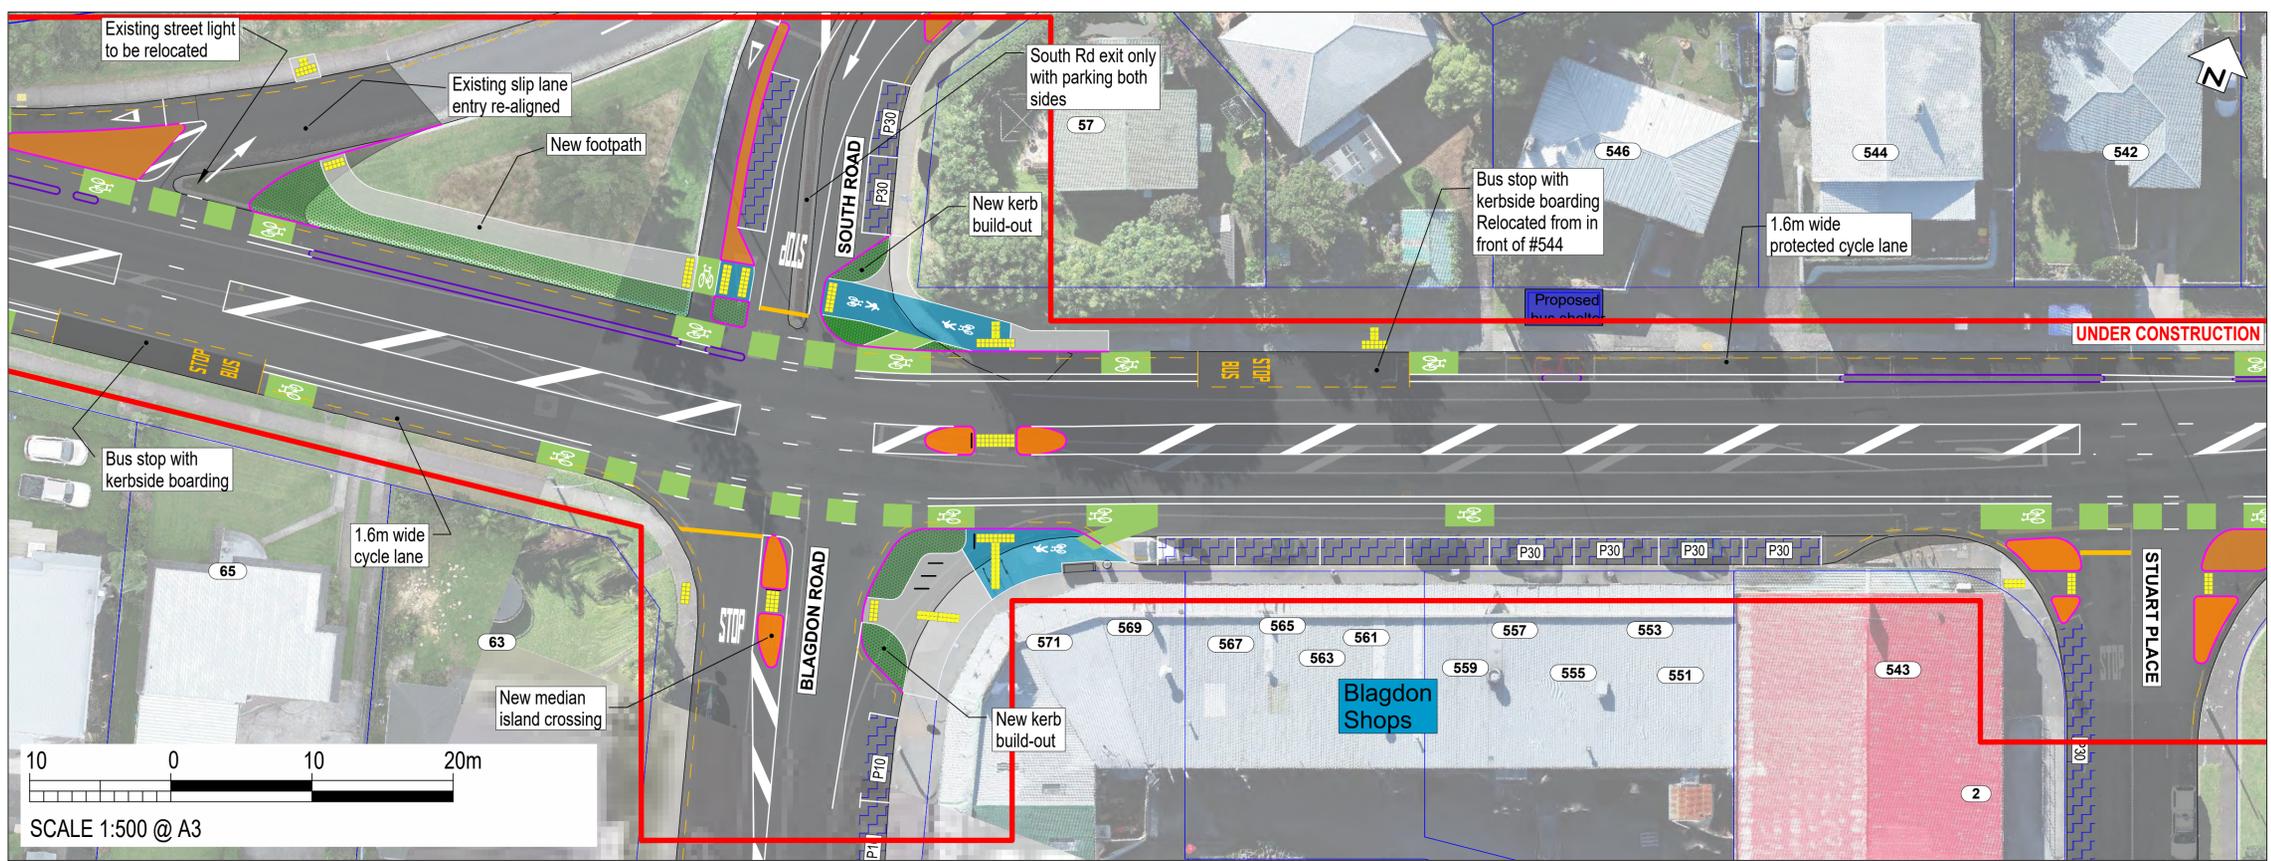


**LEGEND**

- PROPERTY BOUNDARY
- EXISTING KERB
- NEW KERB
- SHARED PATH
- FOOTPATH
- ROAD MARKINGS
- NO STOPPING LINE
- RED COLOURED SURFACE
- TRAFFIC ISLAND
- GRASS / LANDSCAPING
- RUBBER SPEED BUMP
- NEW / RELOCATED BUS SHELTER
- TACTILE PAVERS (LAYOUT INDICATIVE)
- ON-STREET PARKING
- PARKING TIME RESTRICTION
- PRIMARY STAGE CONCRETE SEPARATOR
- SECONDARY STAGE CONCRETE SEPARATOR

Colourings shown are to distinguish the various facility types and design elements and may not reflect their actual colours.

**CONSULTATION DRAWING**  
THIS IS NOT A FINALISED DRAWING SET

**SCALE:**  
1:500 @ A3 (1:250 @ A1)

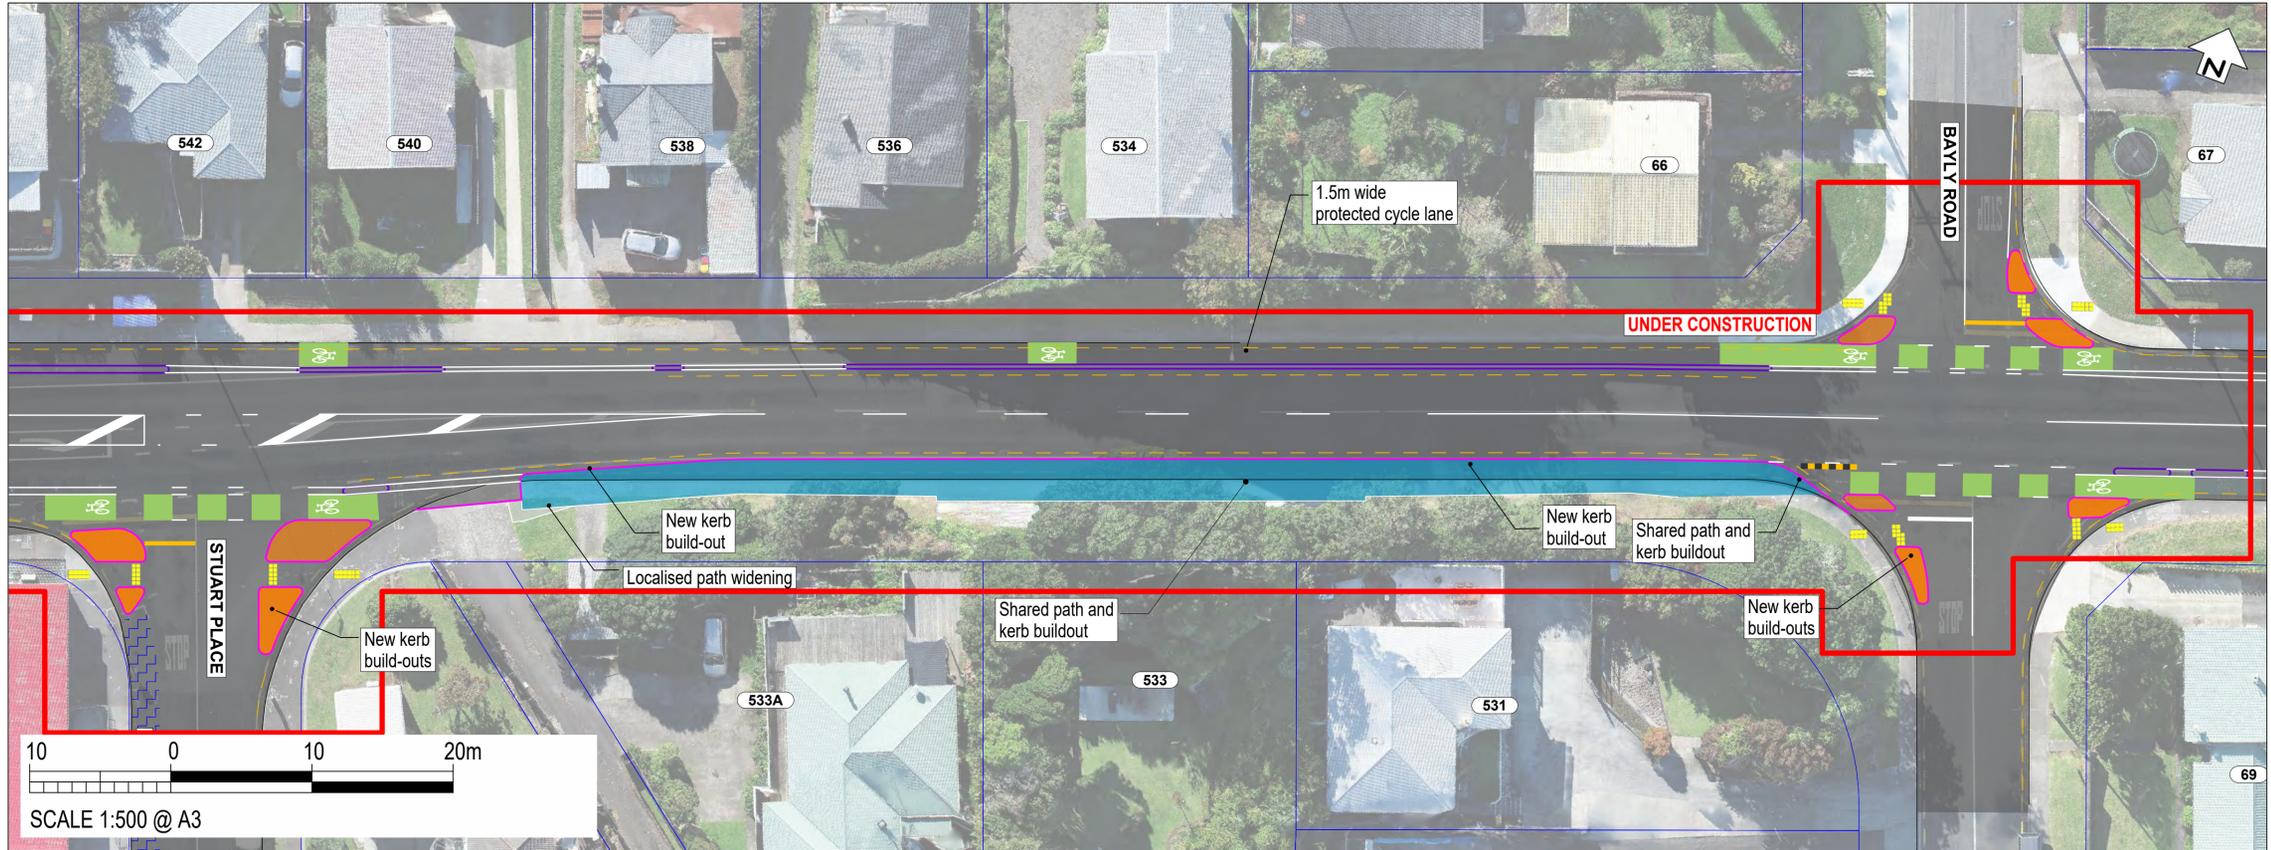

**NOT FOR CONSTRUCTION**



200 mm DO NOT SCALE - IF IN DOUBT, ASK

150

100

90

80

70

60



50

40

30

20

ORIGINAL SIZE A1

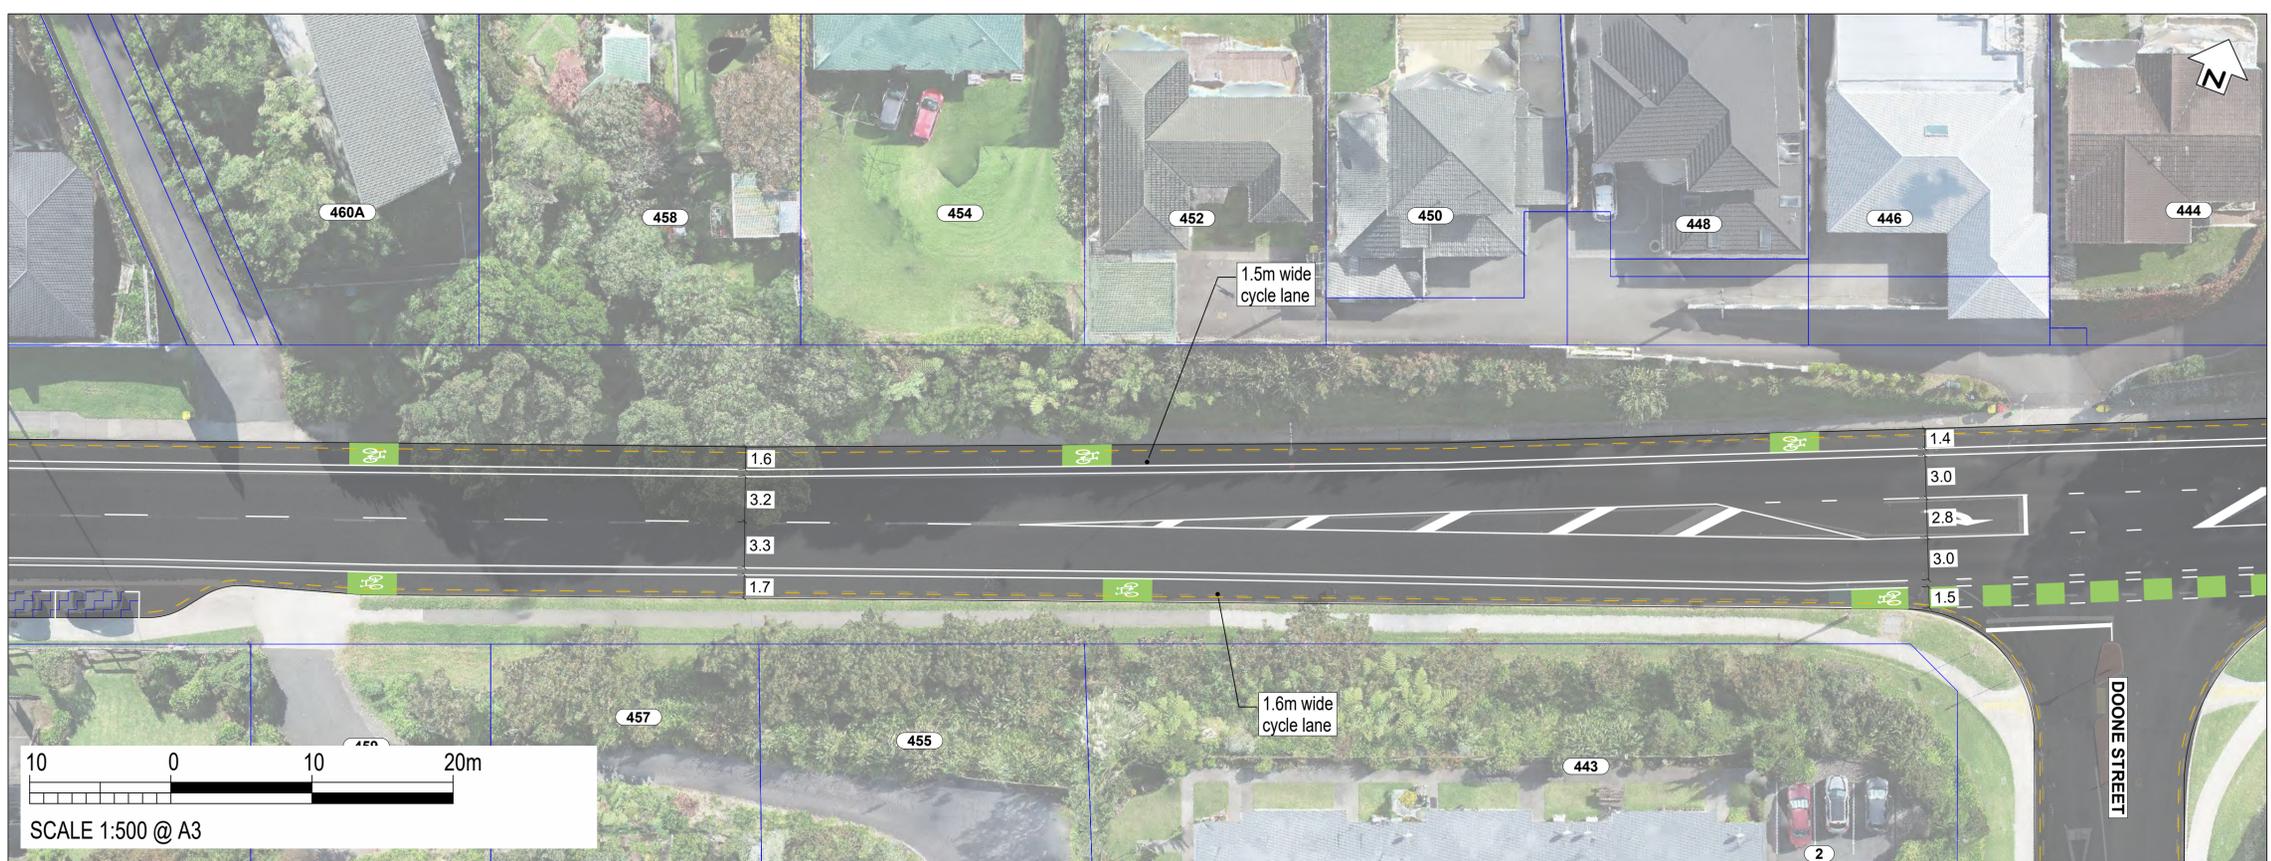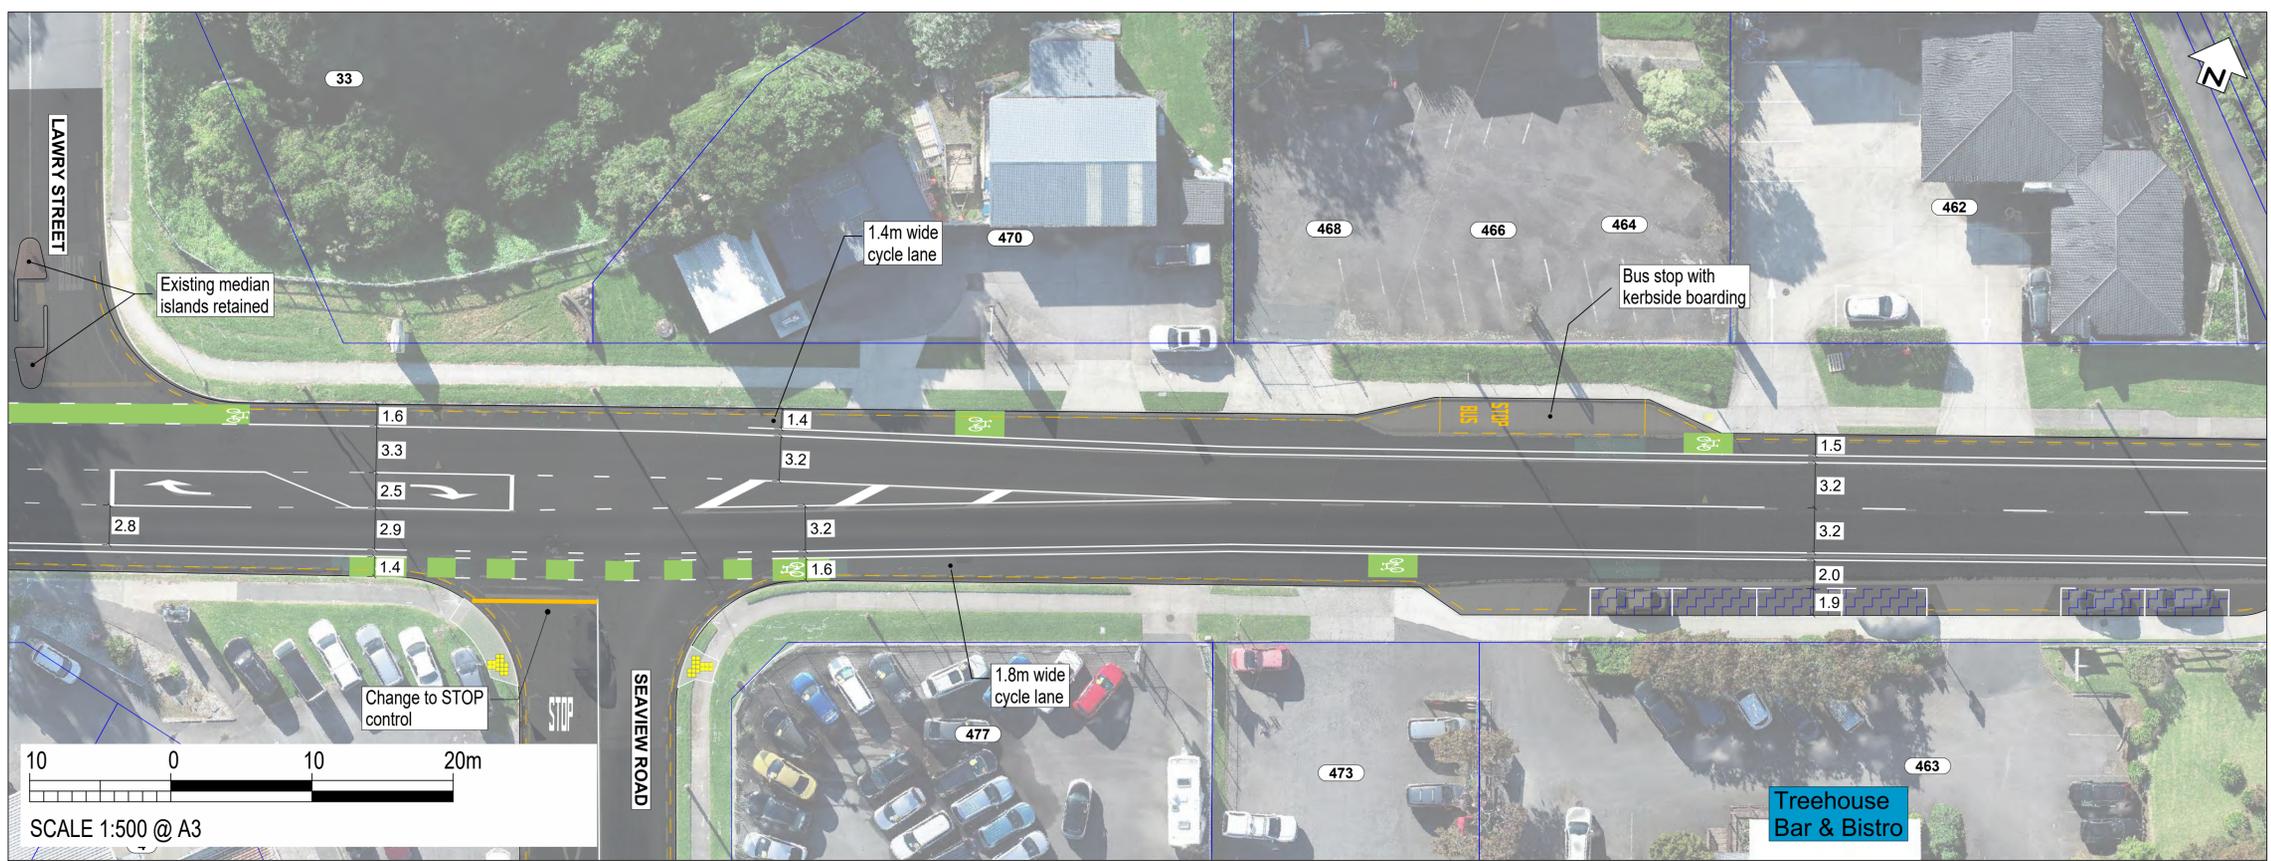

**LEGEND**

- PROPERTY BOUNDARY
- EXISTING KERB
- NEW KERB
- SHARED PATH
- FOOTPATH
- ROAD MARKINGS
- NO STOPPING LINE
- RED COLOURED SURFACE
- TRAFFIC ISLAND
- GRASS / LANDSCAPING
- RUBBER SPEED BUMP
- NEW / RELOCATED BUS SHELTER
- TACTILE PAVERS (LAYOUT INDICATIVE)
- ON-STREET PARKING
- PARKING TIME RESTRICTION
- PRIMARY STAGE CONCRETE SEPARATOR
- SECONDARY STAGE CONCRETE SEPARATOR

Colourings shown are to distinguish the various facility types and design elements and may not reflect their actual colours.

**CONSULTATION DRAWING**  
THIS IS NOT A FINALISED DRAWING SET

**SCALE:**  
1:500 @ A3 (1:250 @ A1)



**NOT FOR CONSTRUCTION**

200 mm DO NOT SCALE - IF IN DOUBT, ASK

150

100

80


60

40

20

0

ORIGINAL SIZE A1

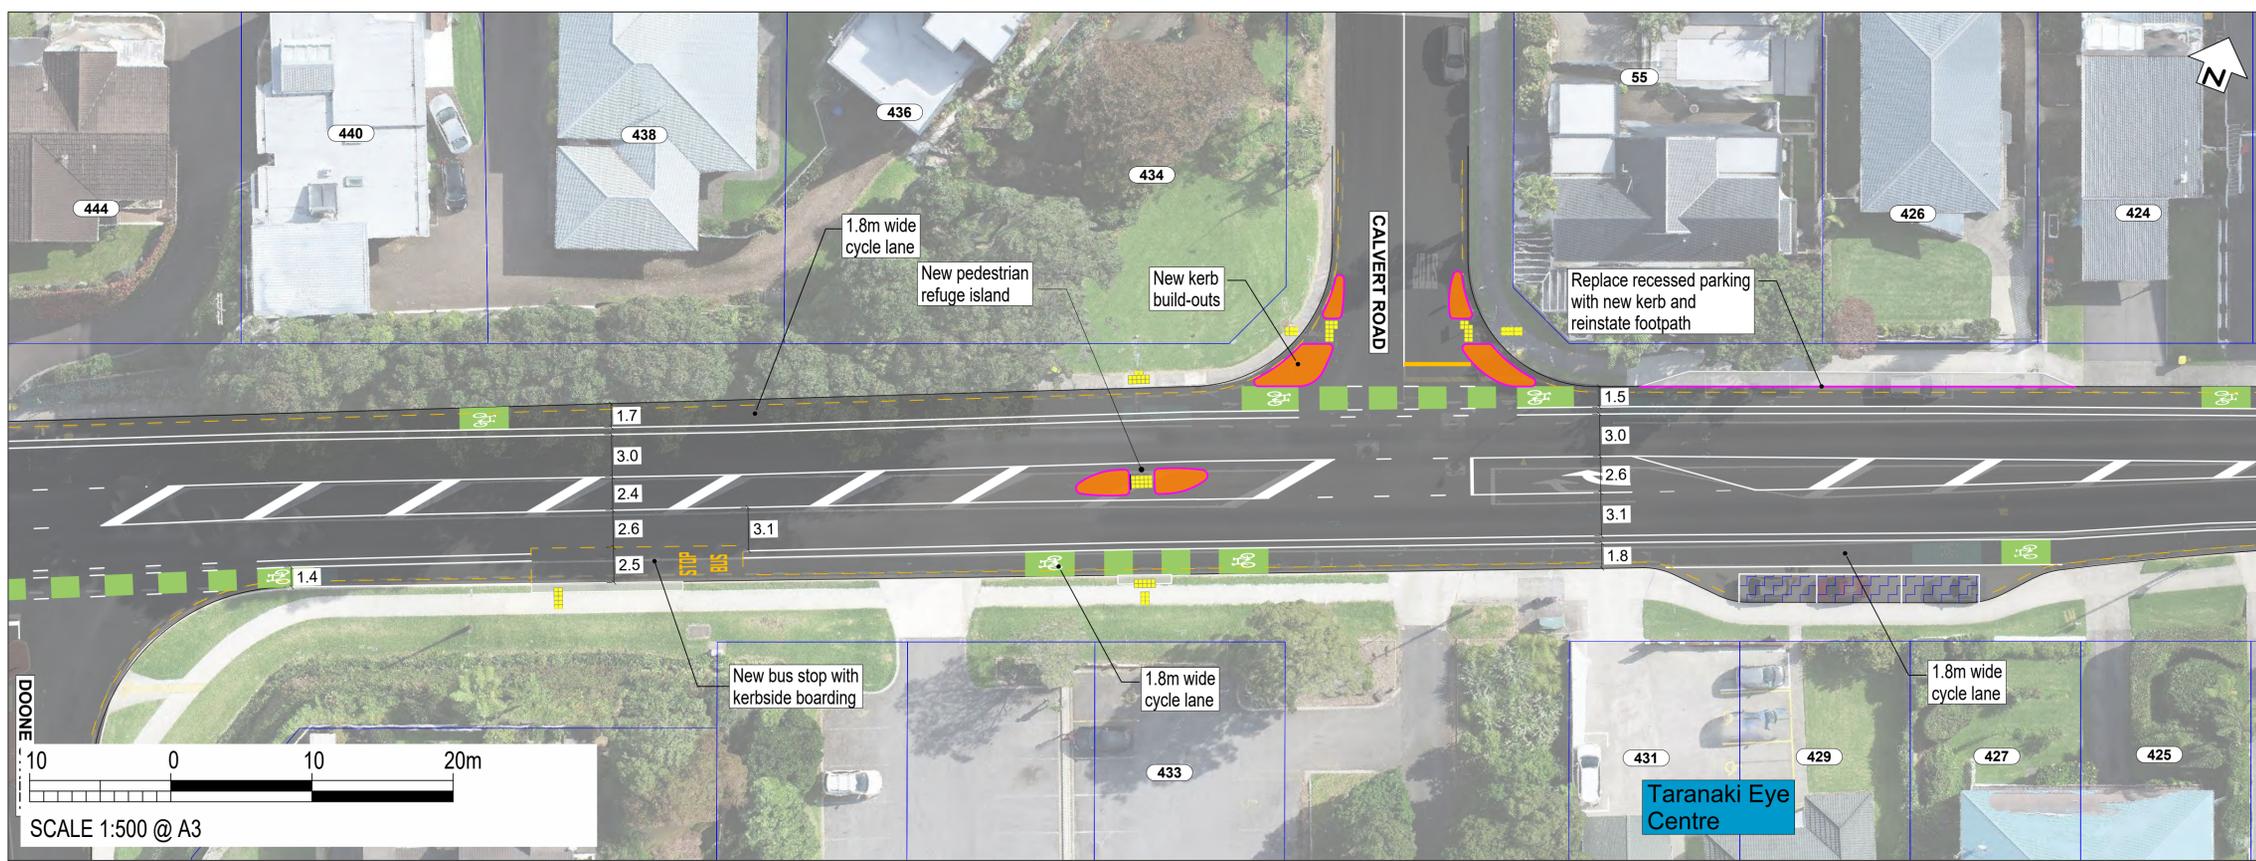

SCALE 1:500 @ A3

**LEGEND**

- PROPERTY BOUNDARY
- EXISTING KERB
- NEW KERB
- SHARED PATH
- FOOTPATH
- ROAD MARKINGS
- NO STOPPING LINE
- RED COLOURED SURFACE
- TRAFFIC ISLAND
- GRASS / LANDSCAPING
- RUBBER SPEED BUMP
- NEW / RELOCATED BUS SHELTER
- TACTILE PAVERS (LAYOUT INDICATIVE)
- ON-STREET PARKING
- PARKING TIME RESTRICTION
- PRIMARY STAGE CONCRETE SEPARATOR
- SECONDARY STAGE CONCRETE SEPARATOR

Colourings shown are to distinguish the various facility types and design elements and may not reflect their actual colours.

**CONSULTATION DRAWING**  
THIS IS NOT A FINALISED DRAWING SET

**SCALE:**  
1:500 @ A3 (1:250 @ A1)



SCALE 1:500 @ A3




**NOT FOR CONSTRUCTION**

200 mm DO NOT SCALE - IF IN DOUBT, ASK

150

100  
90  
80  
70  
60  
50  
40  
30  
20  
10  
0

ORIGINAL SIZE A1

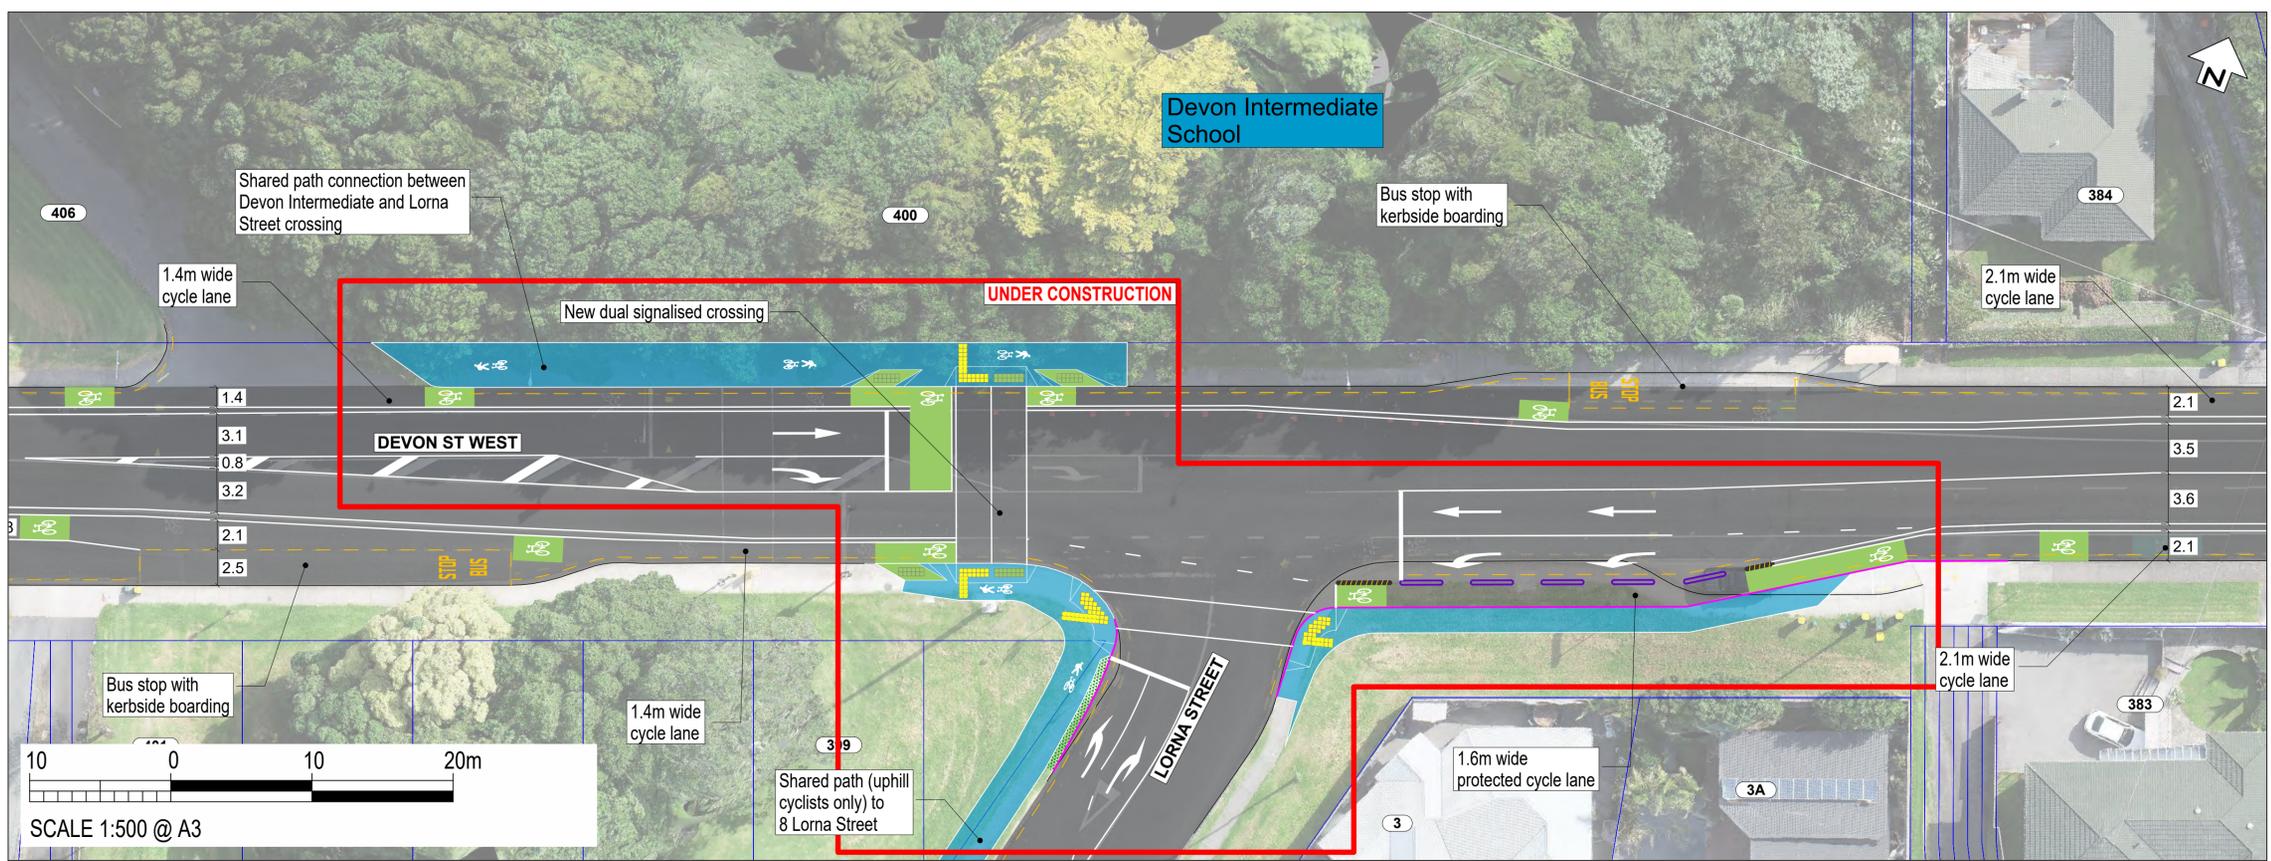


**LEGEND**

- PROPERTY BOUNDARY
- EXISTING KERB
- NEW KERB
- SHARED PATH
- FOOTPATH
- ROAD MARKINGS
- NO STOPPING LINE
- RED COLOURED SURFACE
- TRAFFIC ISLAND
- GRASS / LANDSCAPING
- RUBBER SPEED BUMP
- NEW / RELOCATED BUS SHELTER
- TACTILE PAVERS (LAYOUT INDICATIVE)
- ON-STREET PARKING
- PARKING TIME RESTRICTION
- PRIMARY STAGE CONCRETE SEPARATOR
- SECONDARY STAGE CONCRETE SEPARATOR

Colourings shown are to distinguish the various facility types and design elements and may not reflect their actual colours.

**CONSULTATION DRAWING**  
THIS IS NOT A FINALISED DRAWING SET

**SCALE:**  
1:500 @ A3 (1:250 @ A1)

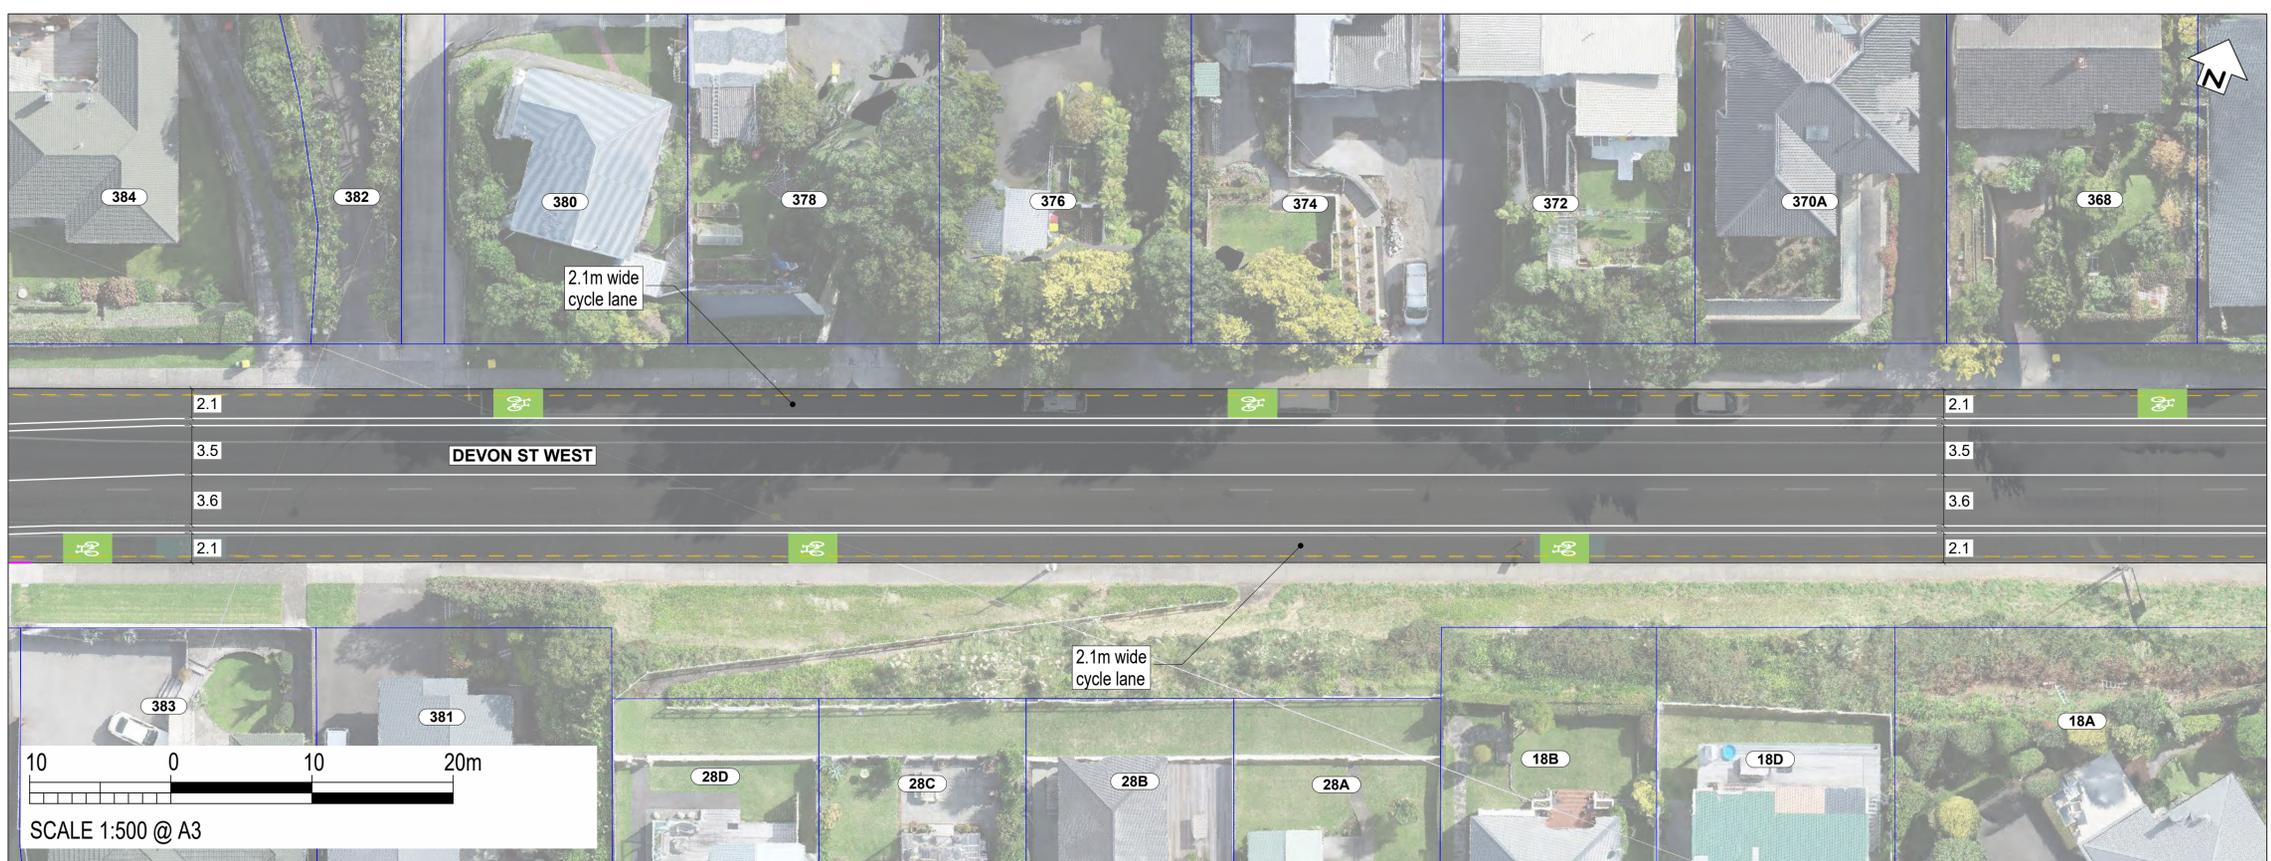

**NOT FOR CONSTRUCTION**

200 mm DO NOT SCALE - IF IN DOUBT, ASK

150

100


70

50

30

10

ORIGINAL SIZE A1

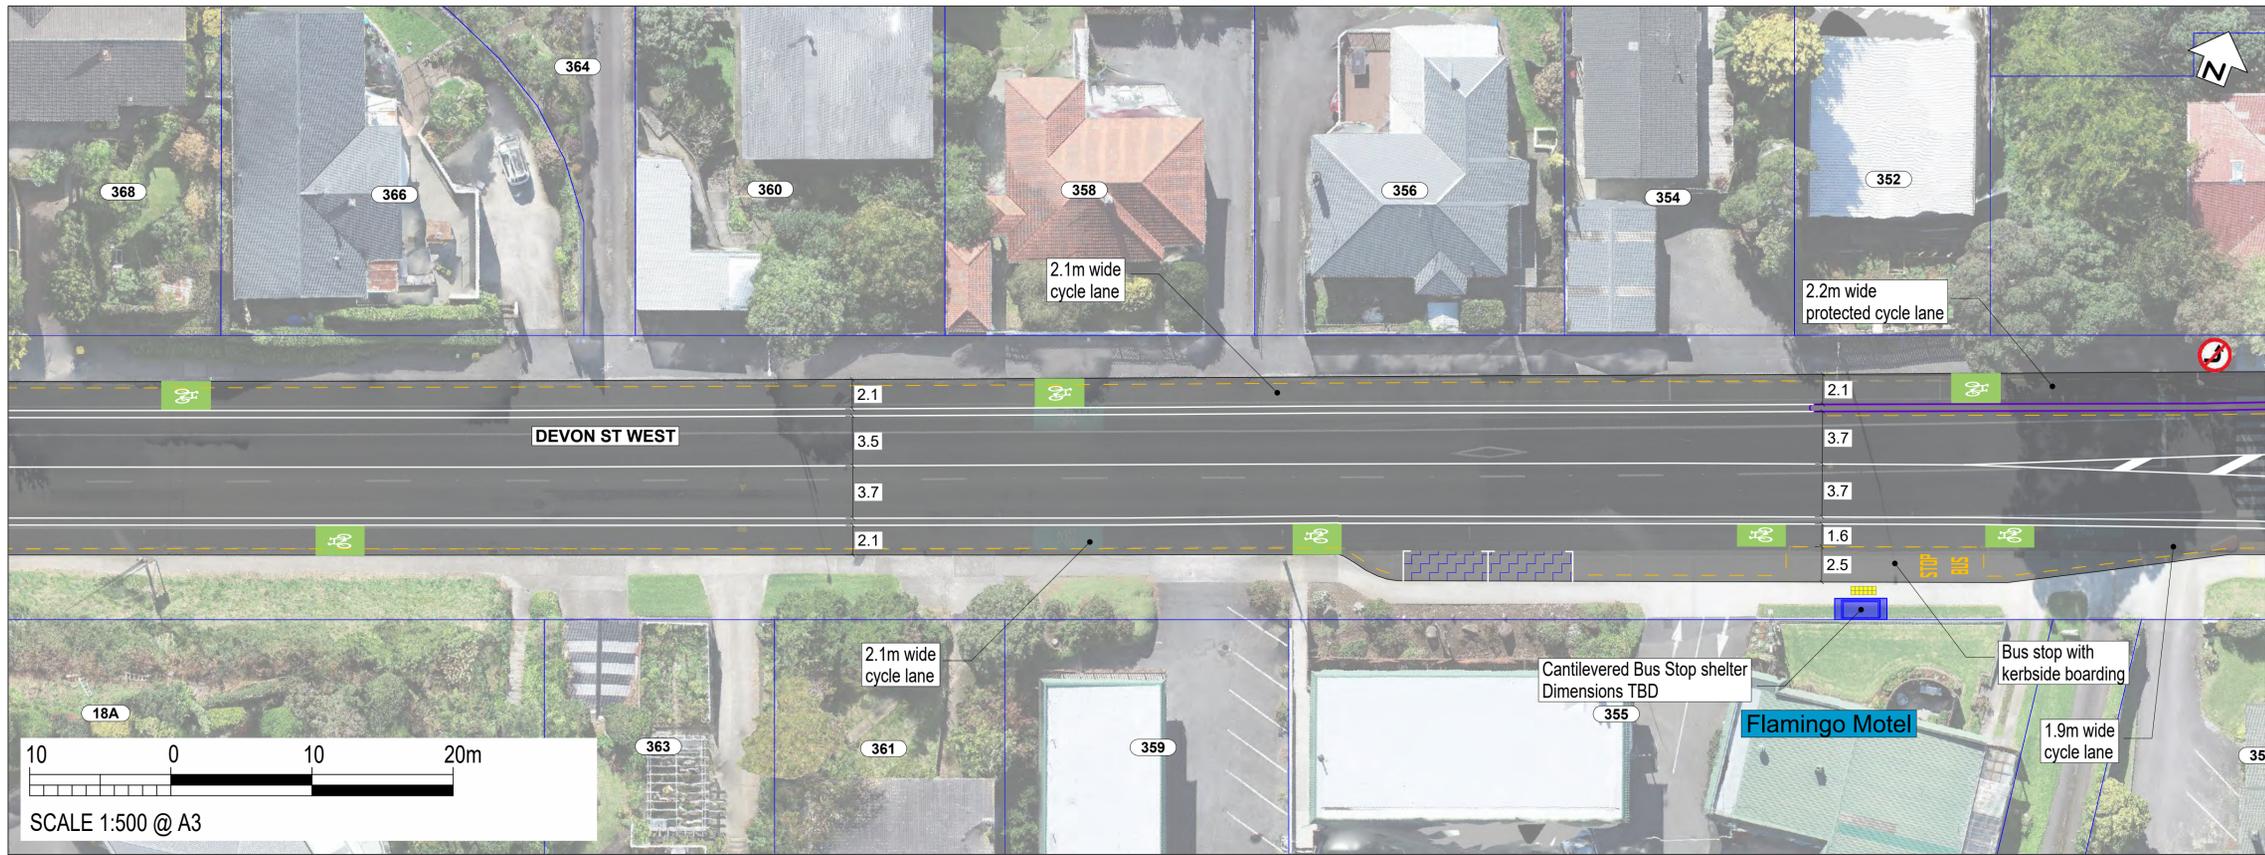


**LEGEND**

- PROPERTY BOUNDARY
- EXISTING KERB
- NEW KERB
- SHARED PATH
- FOOTPATH
- ROAD MARKINGS
- NO STOPPING LINE
- RED COLOURED SURFACE
- TRAFFIC ISLAND
- GRASS / LANDSCAPING
- RUBBER SPEED BUMP
- NEW / RELOCATED BUS SHELTER
- TACTILE PAVERS (LAYOUT INDICATIVE)
- ON-STREET PARKING
- PARKING TIME RESTRICTION
- PRIMARY STAGE CONCRETE SEPARATOR
- SECONDARY STAGE CONCRETE SEPARATOR

Colourings shown are to distinguish the various facility types and design elements and may not reflect their actual colours.

**CONSULTATION DRAWING**  
THIS IS NOT A FINALISED DRAWING SET

**SCALE:**  
1:500 @ A3 (1:250 @ A1)

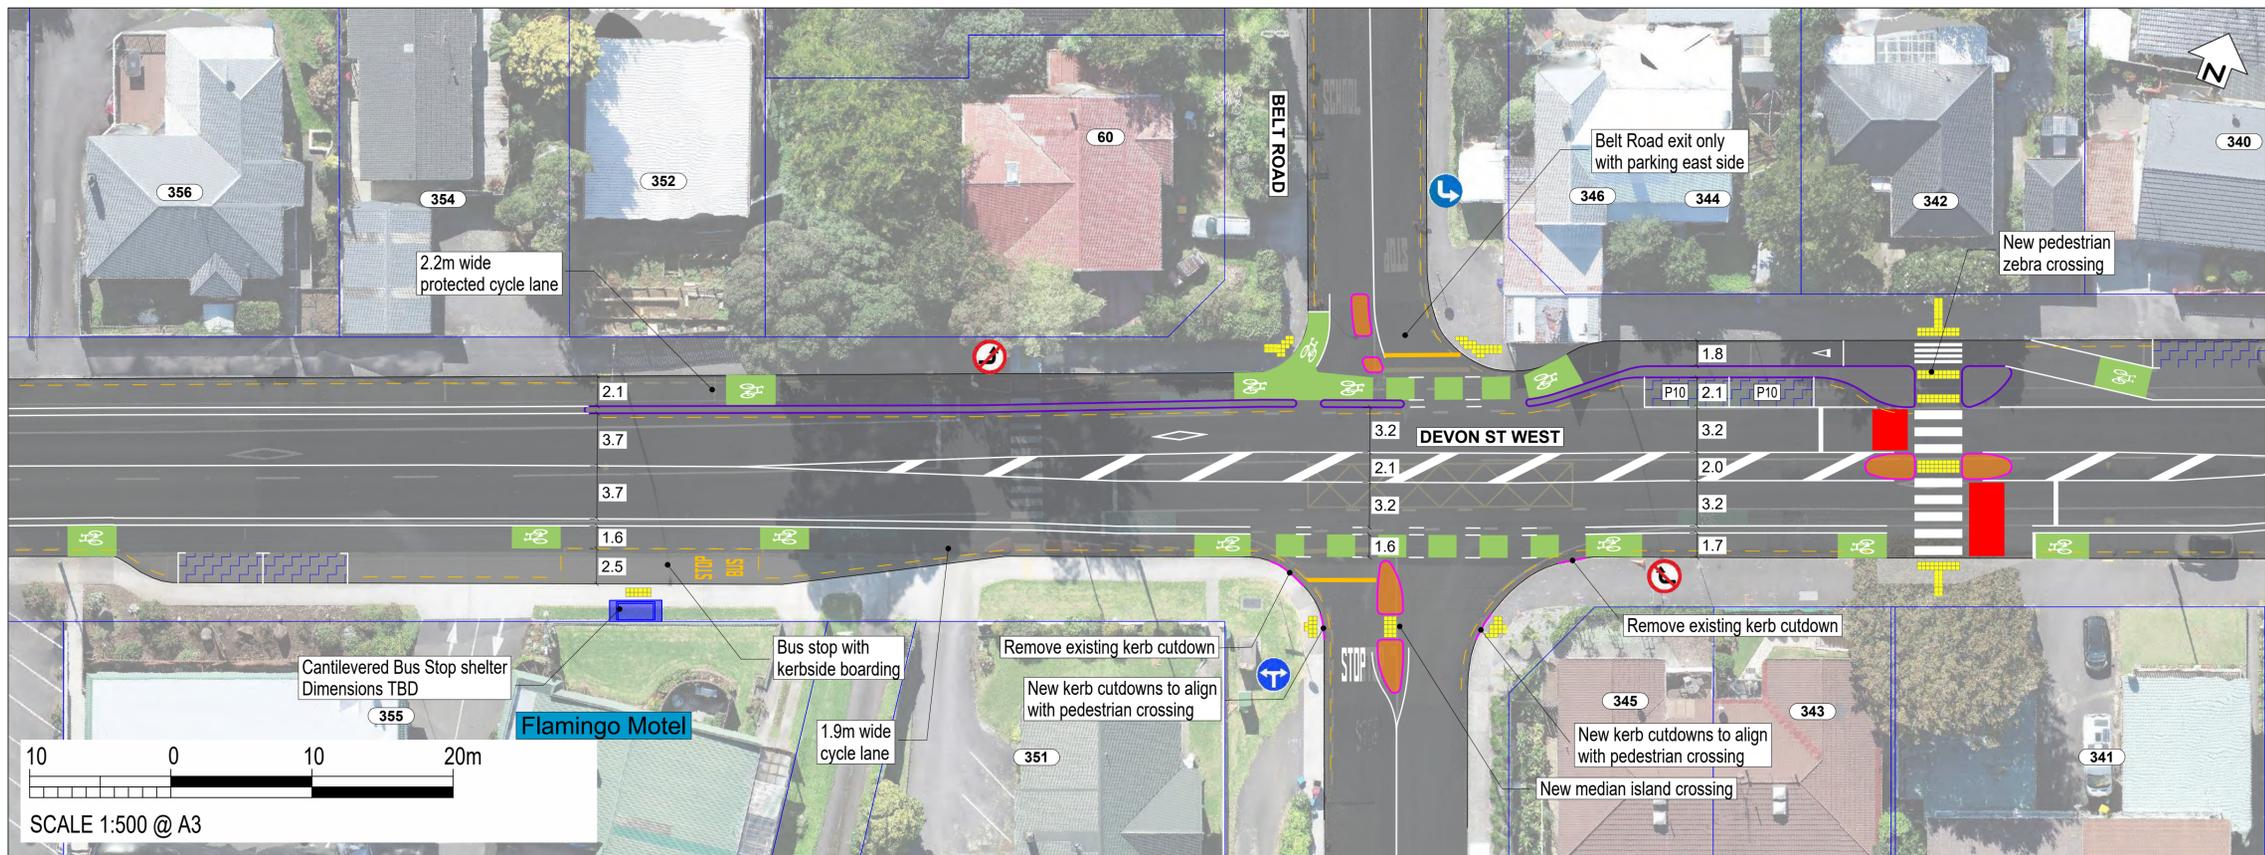


**NOT FOR CONSTRUCTION**



200 mm DO NOT SCALE - IF IN DOUBT, ASK

ORIGINAL SIZE A1

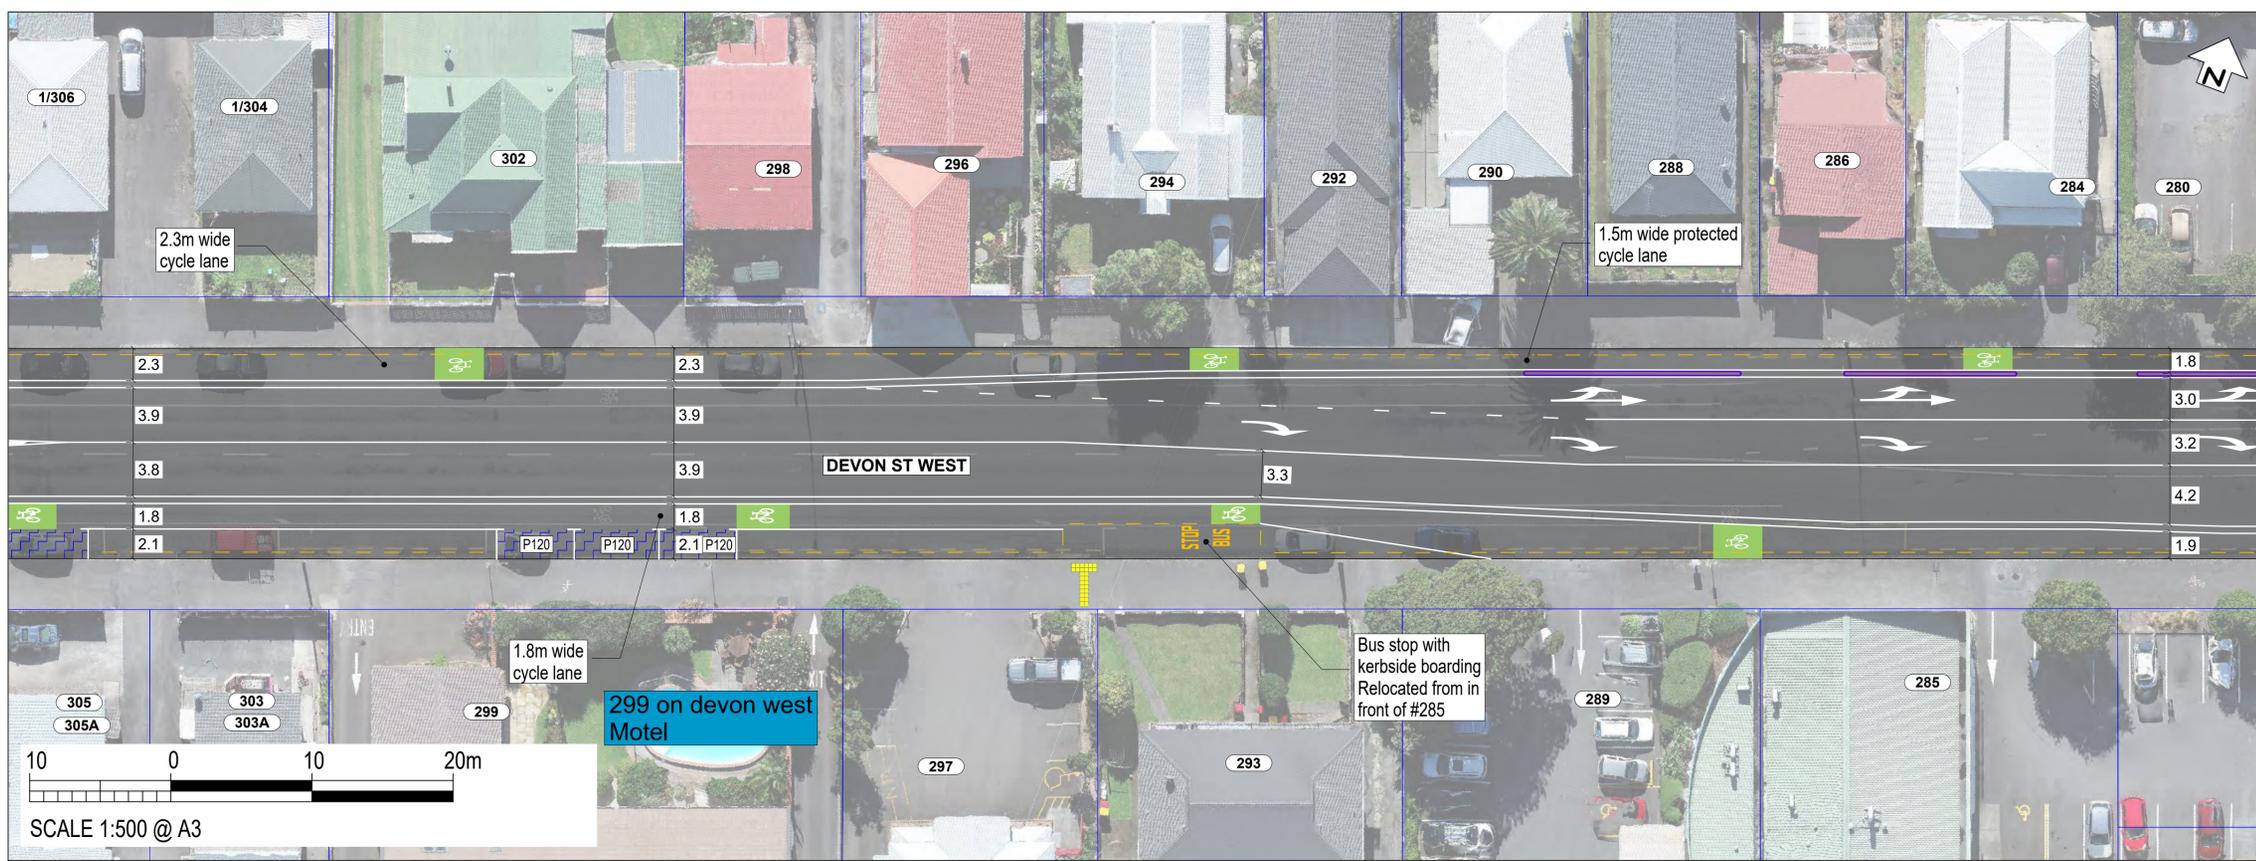

**LEGEND**

- PROPERTY BOUNDARY
- EXISTING KERB
- NEW KERB
- SHARED PATH
- FOOTPATH
- ROAD MARKINGS
- NO STOPPING LINE
- RED COLOURED SURFACE
- TRAFFIC ISLAND
- GRASS / LANDSCAPING
- RUBBER SPEED BUMP
- NEW / RELOCATED BUS SHELTER
- TACTILE PAVERS (LAYOUT INDICATIVE)
- ON-STREET PARKING
- PARKING TIME RESTRICTION
- PRIMARY STAGE CONCRETE SEPARATOR
- SECONDARY STAGE CONCRETE SEPARATOR

Colourings shown are to distinguish the various facility types and design elements and may not reflect their actual colours.

**CONSULTATION DRAWING**  
THIS IS NOT A FINALISED DRAWING SET

**SCALE:**  
1:500 @ A3 (1:250 @ A1)



**NOT FOR CONSTRUCTION**