



Aerial imagery & boundary information sourced from the LINZ Data Service and licensed for reuse under the CC BY 4.0 licence.

**FOR CONSULTATION**

**VIASTRADA**  
 TRANSPORT PLANNING AND DESIGN

PO Box 22 458, Christchurch 8140  
 www.viastrada.nz

**NEW PLYMOUTH DISTRICT COUNCIL**  
 Mangorei Road - Traffic management improvements

**Cycle lane with 300mm wide buffer**  
**Key Plan**

Date: Feb 2022	Drawn: JA	Scale: 1:2000 @ A3
Drawing No. <b>1047-8</b>	Sheet No. <b>C00</b>	Rev A



Aerial imagery & boundary information sourced from the LINZ Data Service and licensed for reuse under the CC BY 4.0 licence.

**FOR CONSULTATION**


**VIASTRADA**  
 TRANSPORT PLANNING AND DESIGN

PO Box 22 458, Christchurch 8140  
 www.viastrada.nz

**NEW PLYMOUTH DISTRICT COUNCIL**  
 Mangorei Road - Traffic management improvements

**Cycle lane with 300mm wide buffer**  
**Awanui Street to Warangi Street**

Date: Feb 2022	Drawn: JA	Scale: 1:400 @ A3
Drawing No. <b>1047-8</b>	Rev <b>C01</b>	Rev A

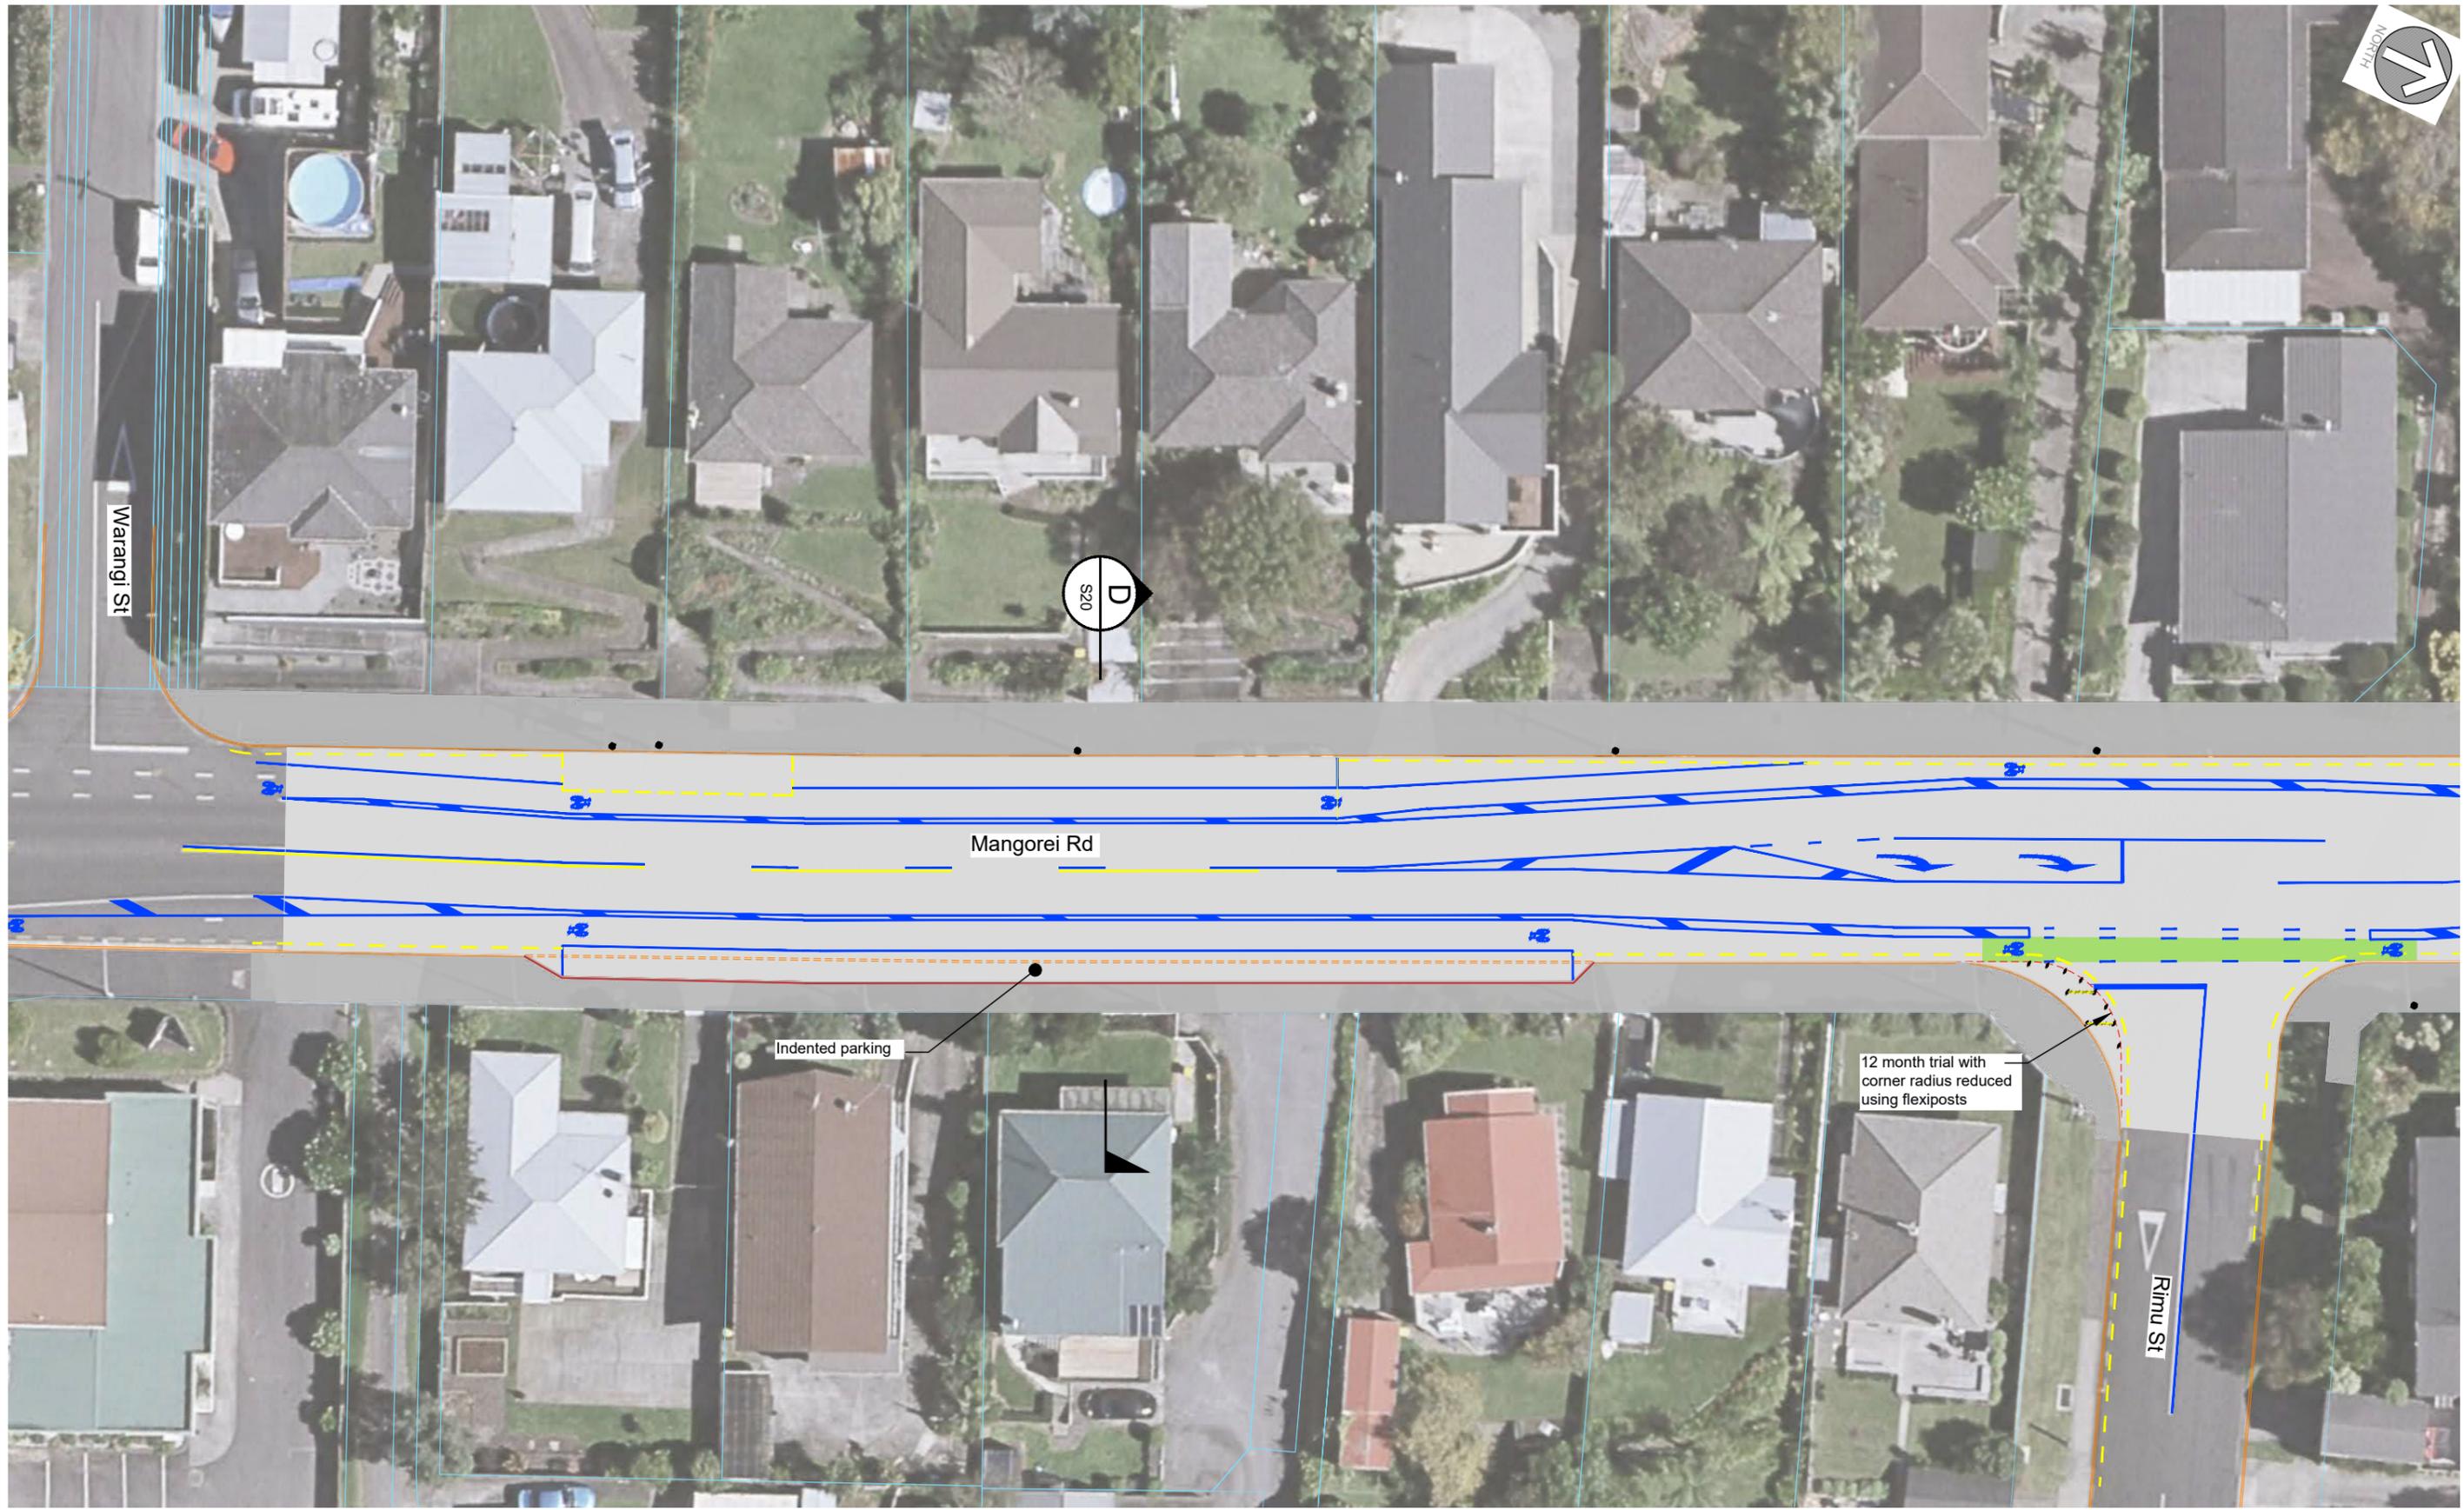

Aerial imagery & boundary information sourced from the LINZ Data Service and licensed for reuse under the CC BY 4.0 licence.

**FOR CONSULTATION**




PO Box 22 458, Christchurch 8140  
www.viastrada.nz

**NEW PLYMOUTH DISTRICT COUNCIL**  
Mangorei Road - Traffic management improvements

**Cycle lane with 300mm wide buffer**  
**Warangi Street to Rimu Street**

Date: Feb 2022	Drawn: JA	Scale: 1:400 @ A3
Drawing No. <b>1047-8</b>	Rev <b>C02</b>	Rev A

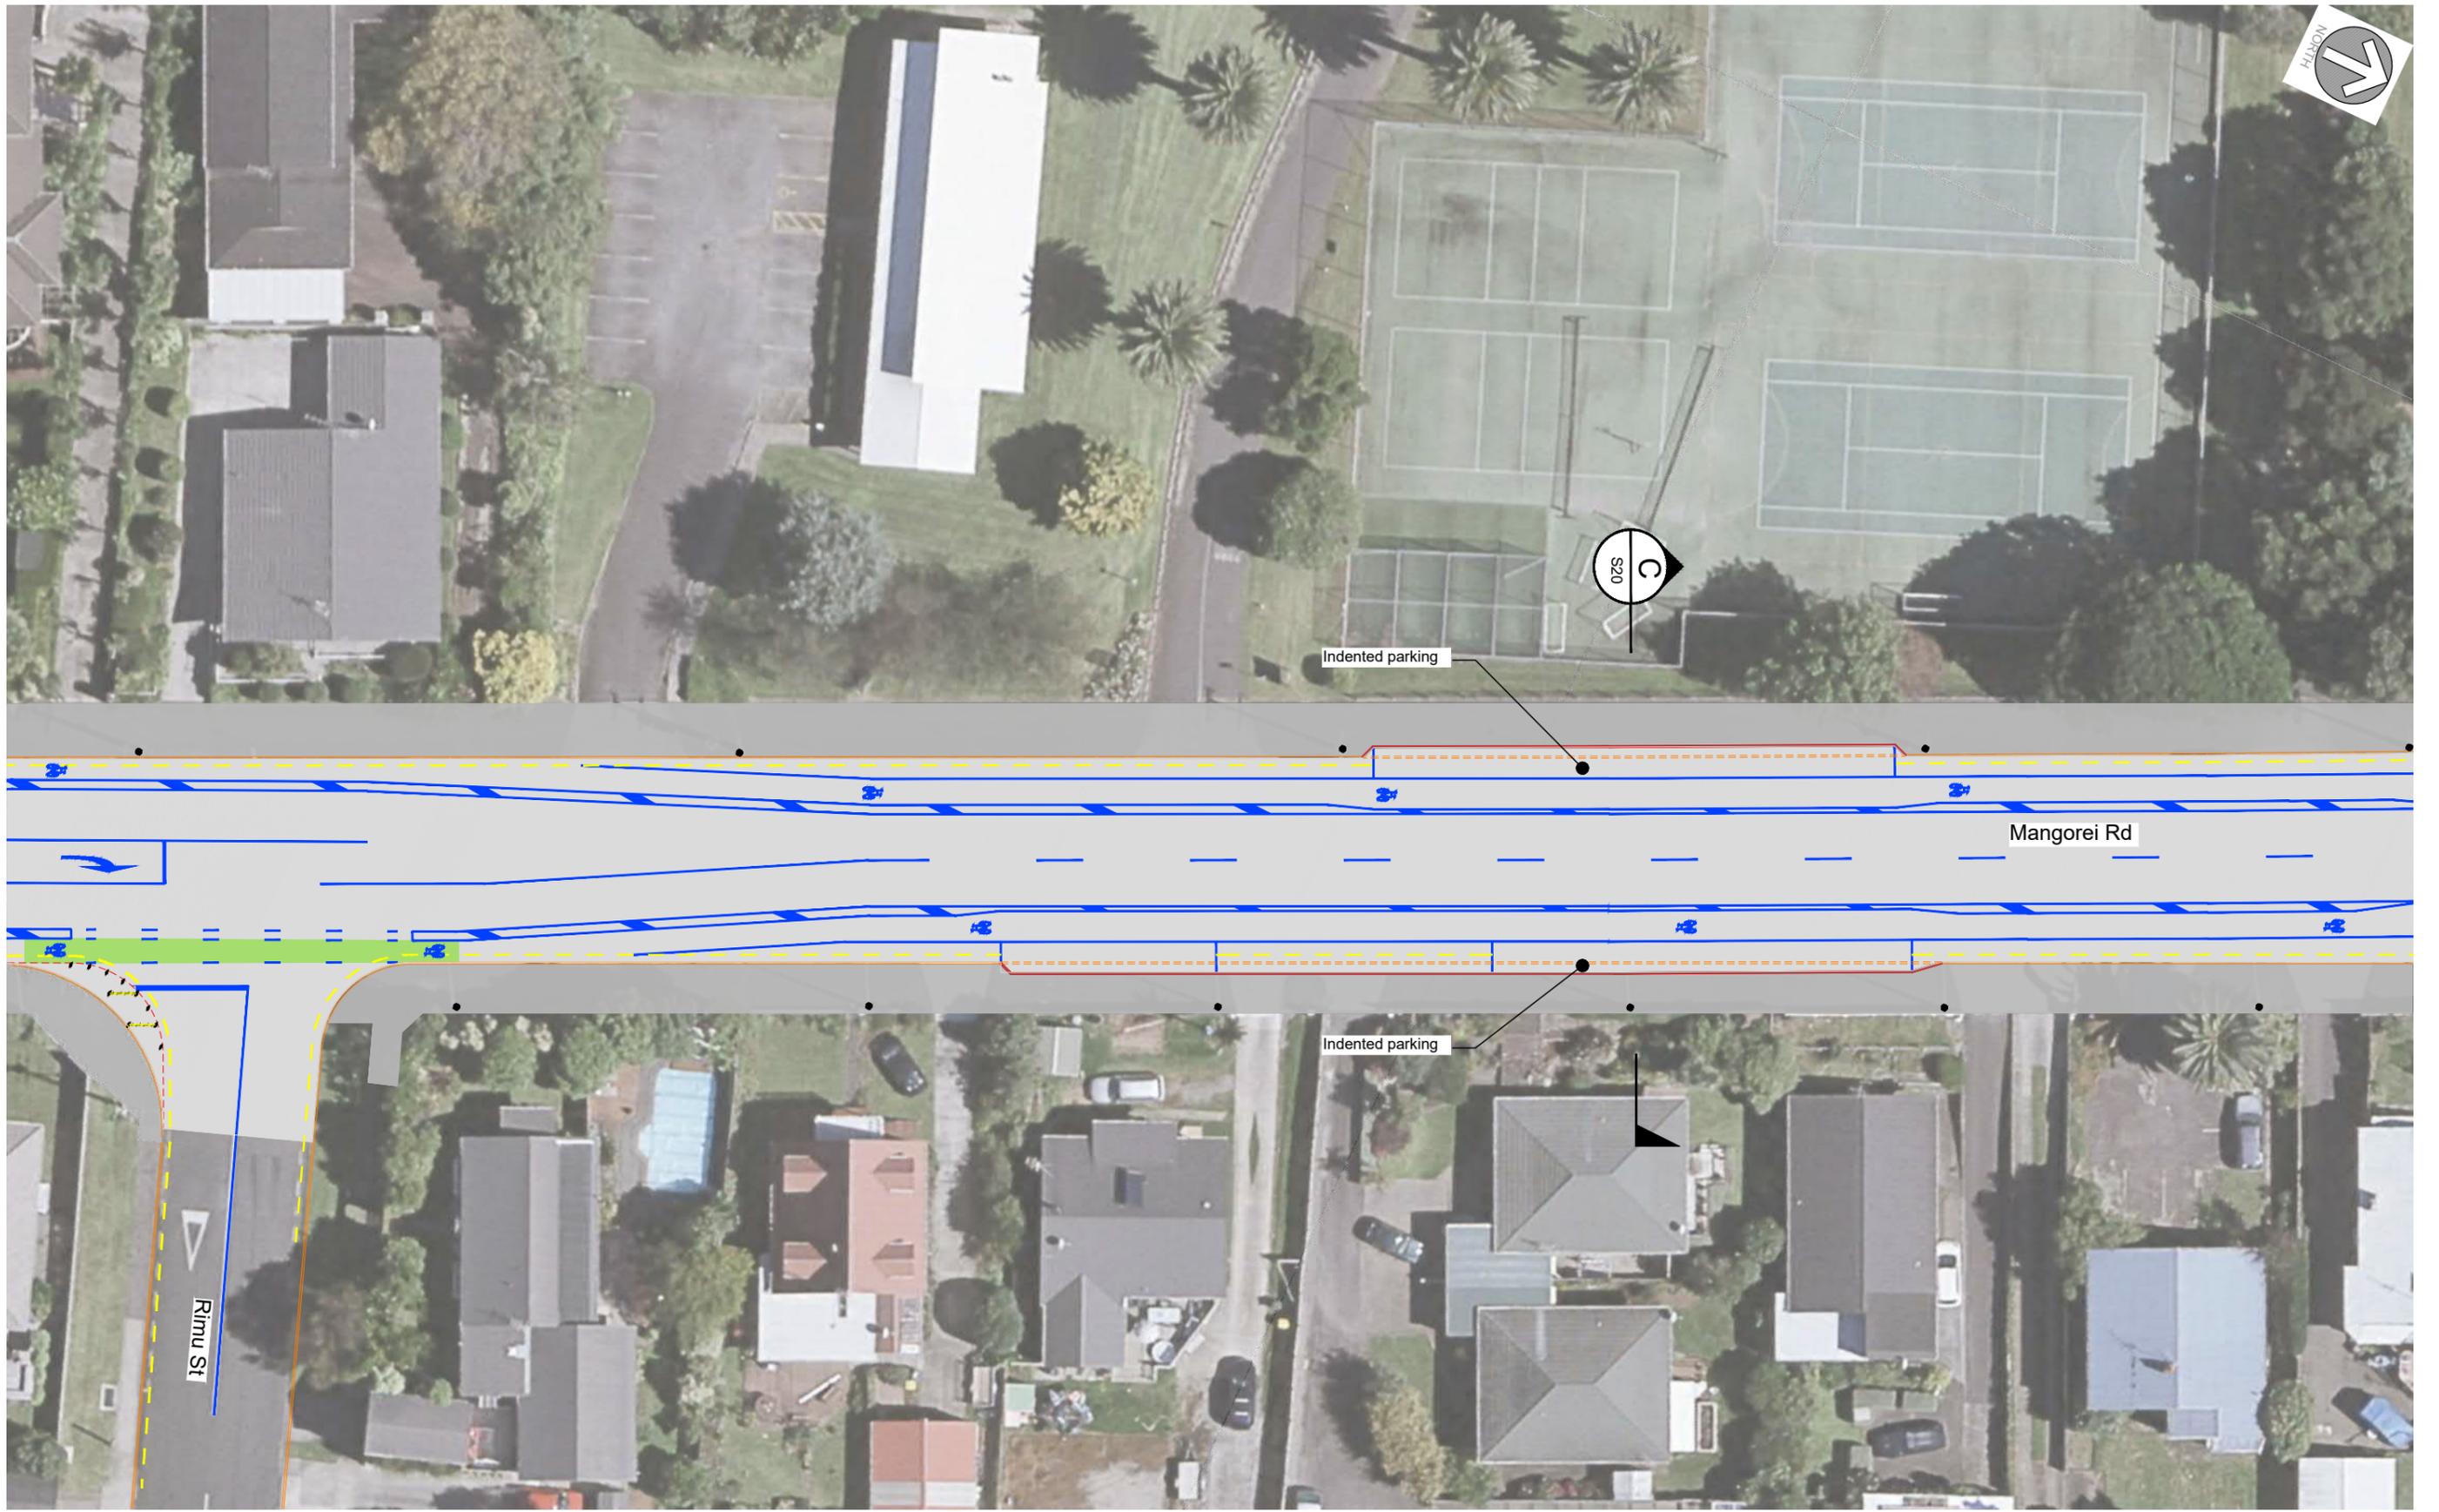

G  
S20

Indented parking

Mangorei Rd

Indented parking

Rimu St

Aerial imagery & boundary information sourced from the LINZ Data Service and licensed for reuse under the CC BY 4.0 licence.

**FOR CONSULTATION**



PO Box 22 458, Christchurch 8140  
www.viastrada.nz




**Mangorei Road - Traffic management improvements**

**Cycle lane with 300mm wide buffer**  
**Rimu Street to Northgate - part 1**

Date: Feb 2022	Drawn: JA	Scale: 1:400 @ A3
Drawing No. <b>1047-8</b>	Sheet No. <b>C03</b>	Rev A

COPYRIGHT © VIASTRADA

R:\PROJECTS\1001 TO 1200\1026-1050\1047-8 MANGOREI RD\DIVS DRAWINGS\CONCEPT DESIGN CONSULTATION SET REVISION A - 3 FEB 2022.DWG

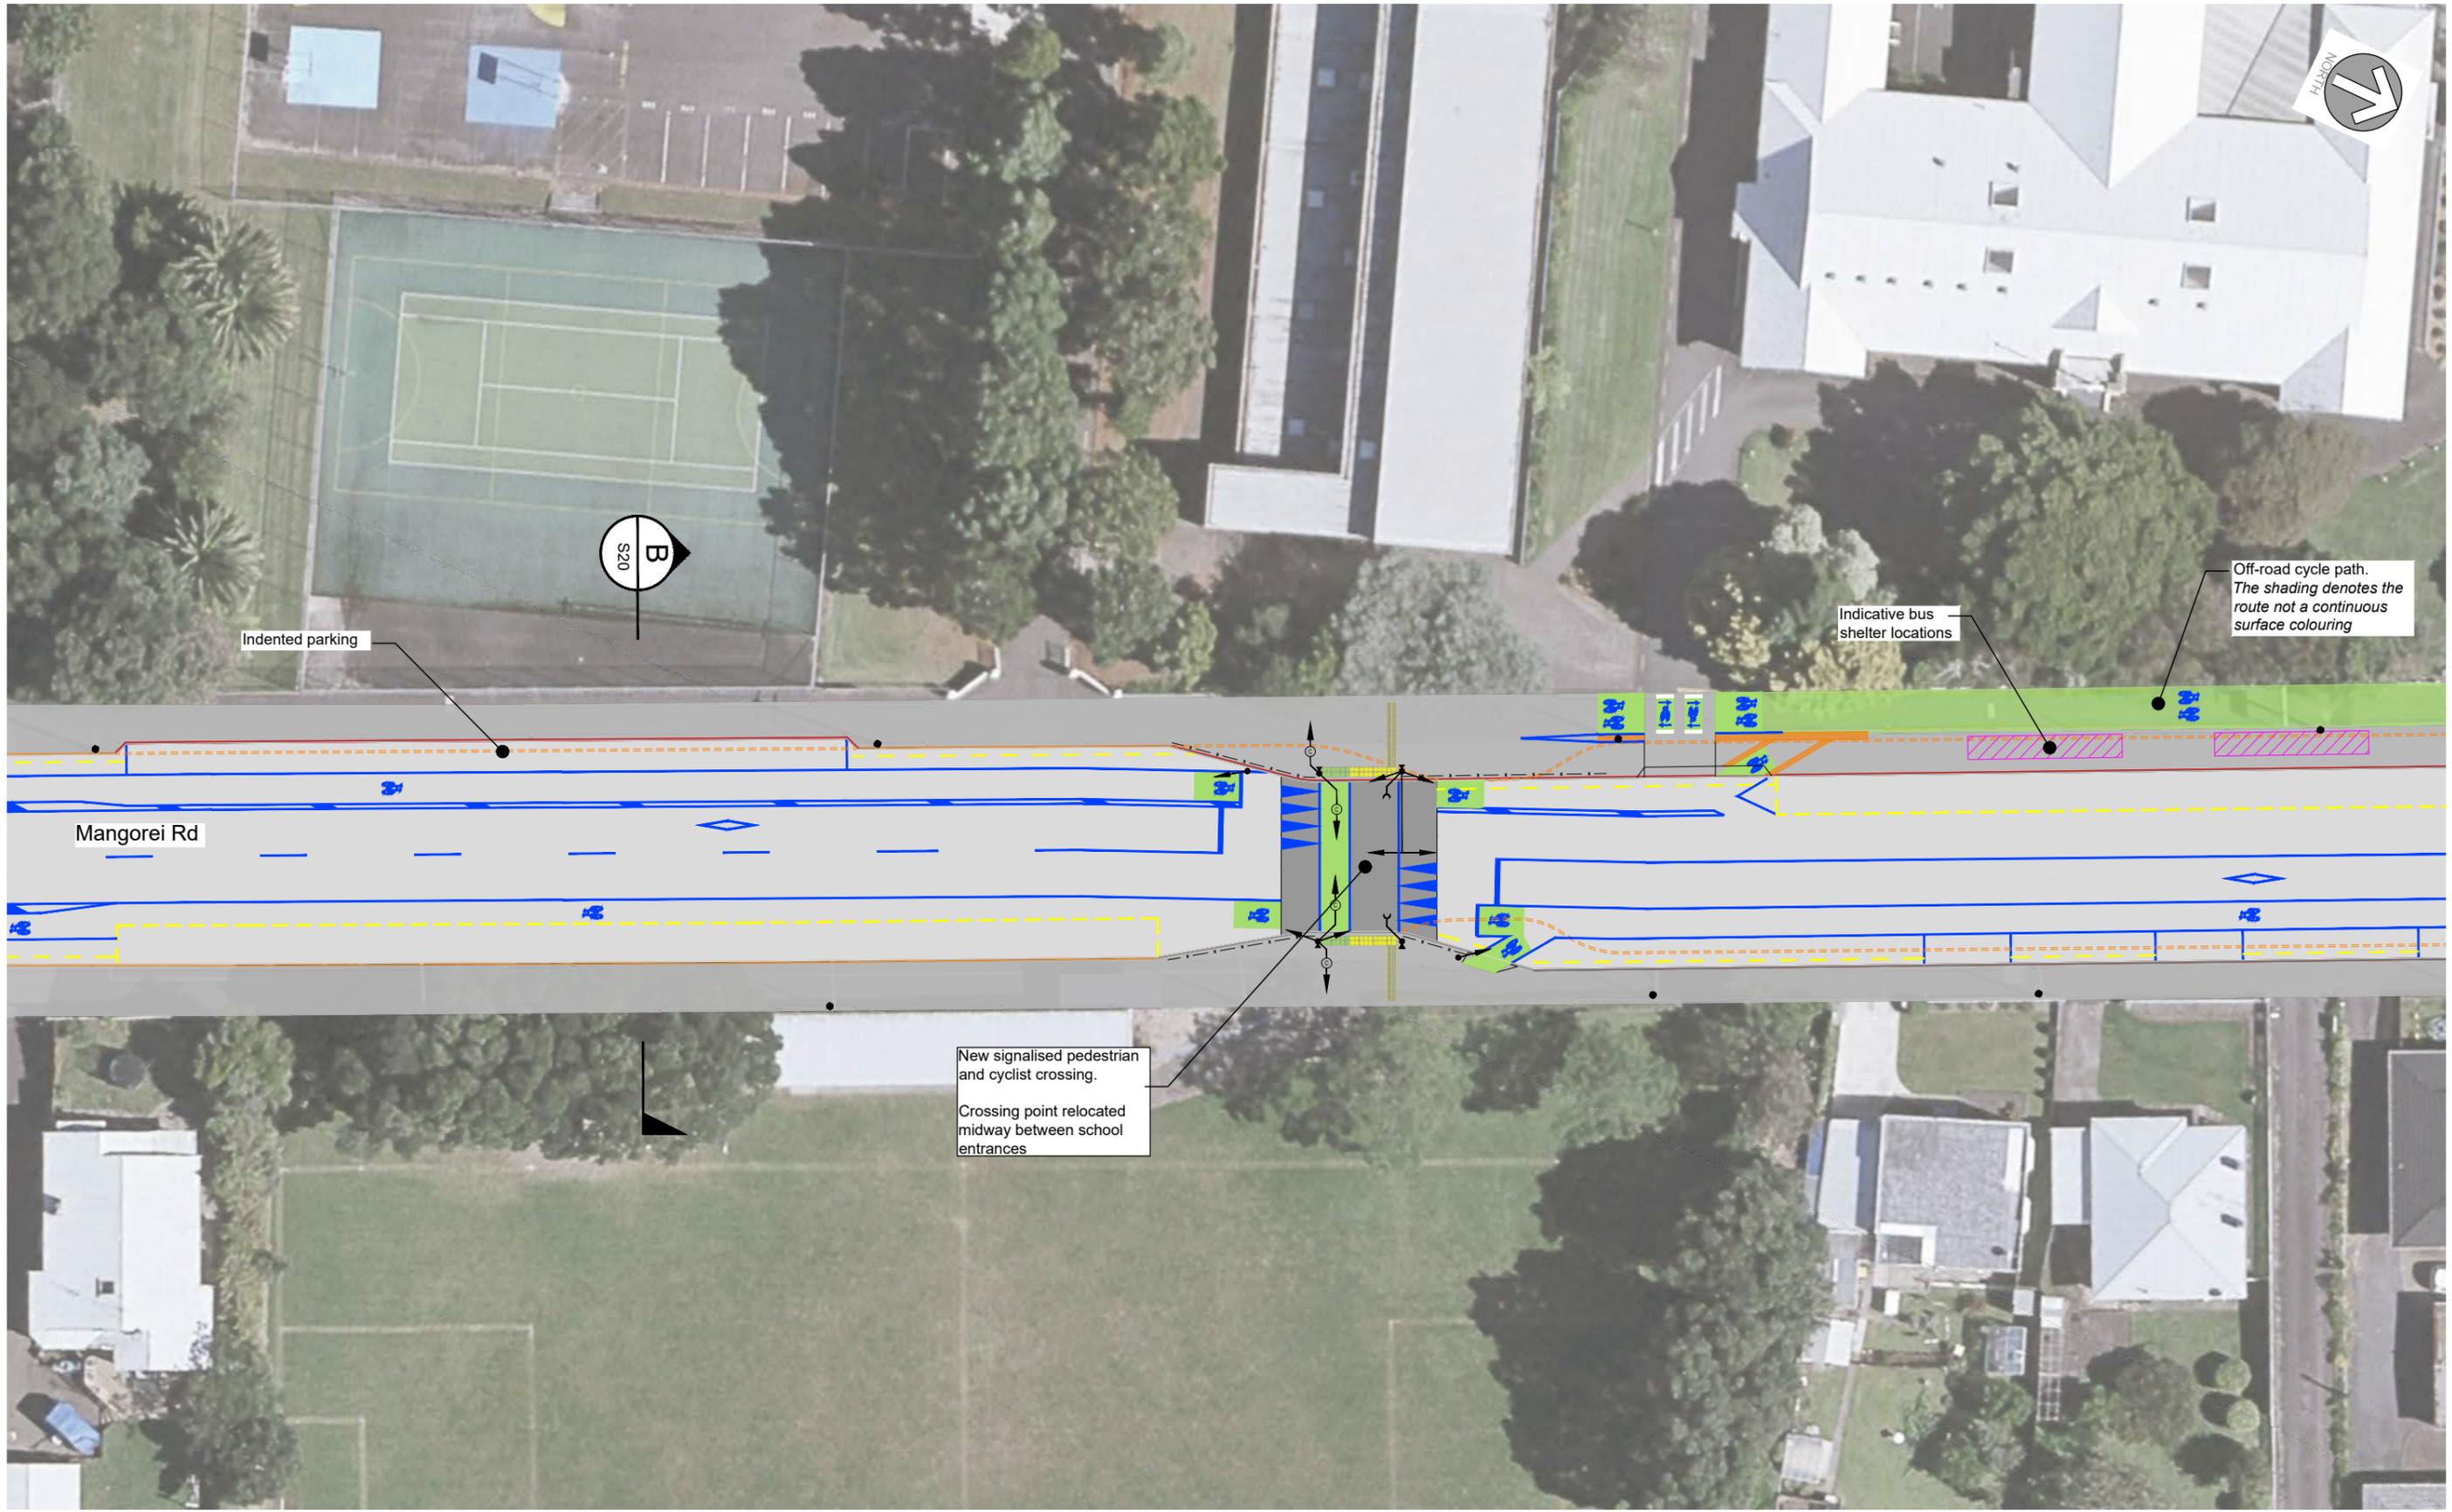

Aerial imagery & boundary information sourced from the LINZ Data Service and licensed for reuse under the CC BY 4.0 licence.

**FOR CONSULTATION**


**VIASTRADA**  
 TRANSPORT PLANNING AND DESIGN

PO Box 22 458, Christchurch 8140  
 www.viastrada.nz

**NEW PLYMOUTH DISTRICT COUNCIL**  
 Mangorei Road - Traffic management improvements

**Cycle lane with 300mm wide buffer**  
**Rimu Street to Northgate - part 2**

Date: Feb 2022	Drawn: JA	Scale: 1:400 @ A3
Drawing No. <b>1047-8</b>	Sheet No. <b>C04</b>	Rev A

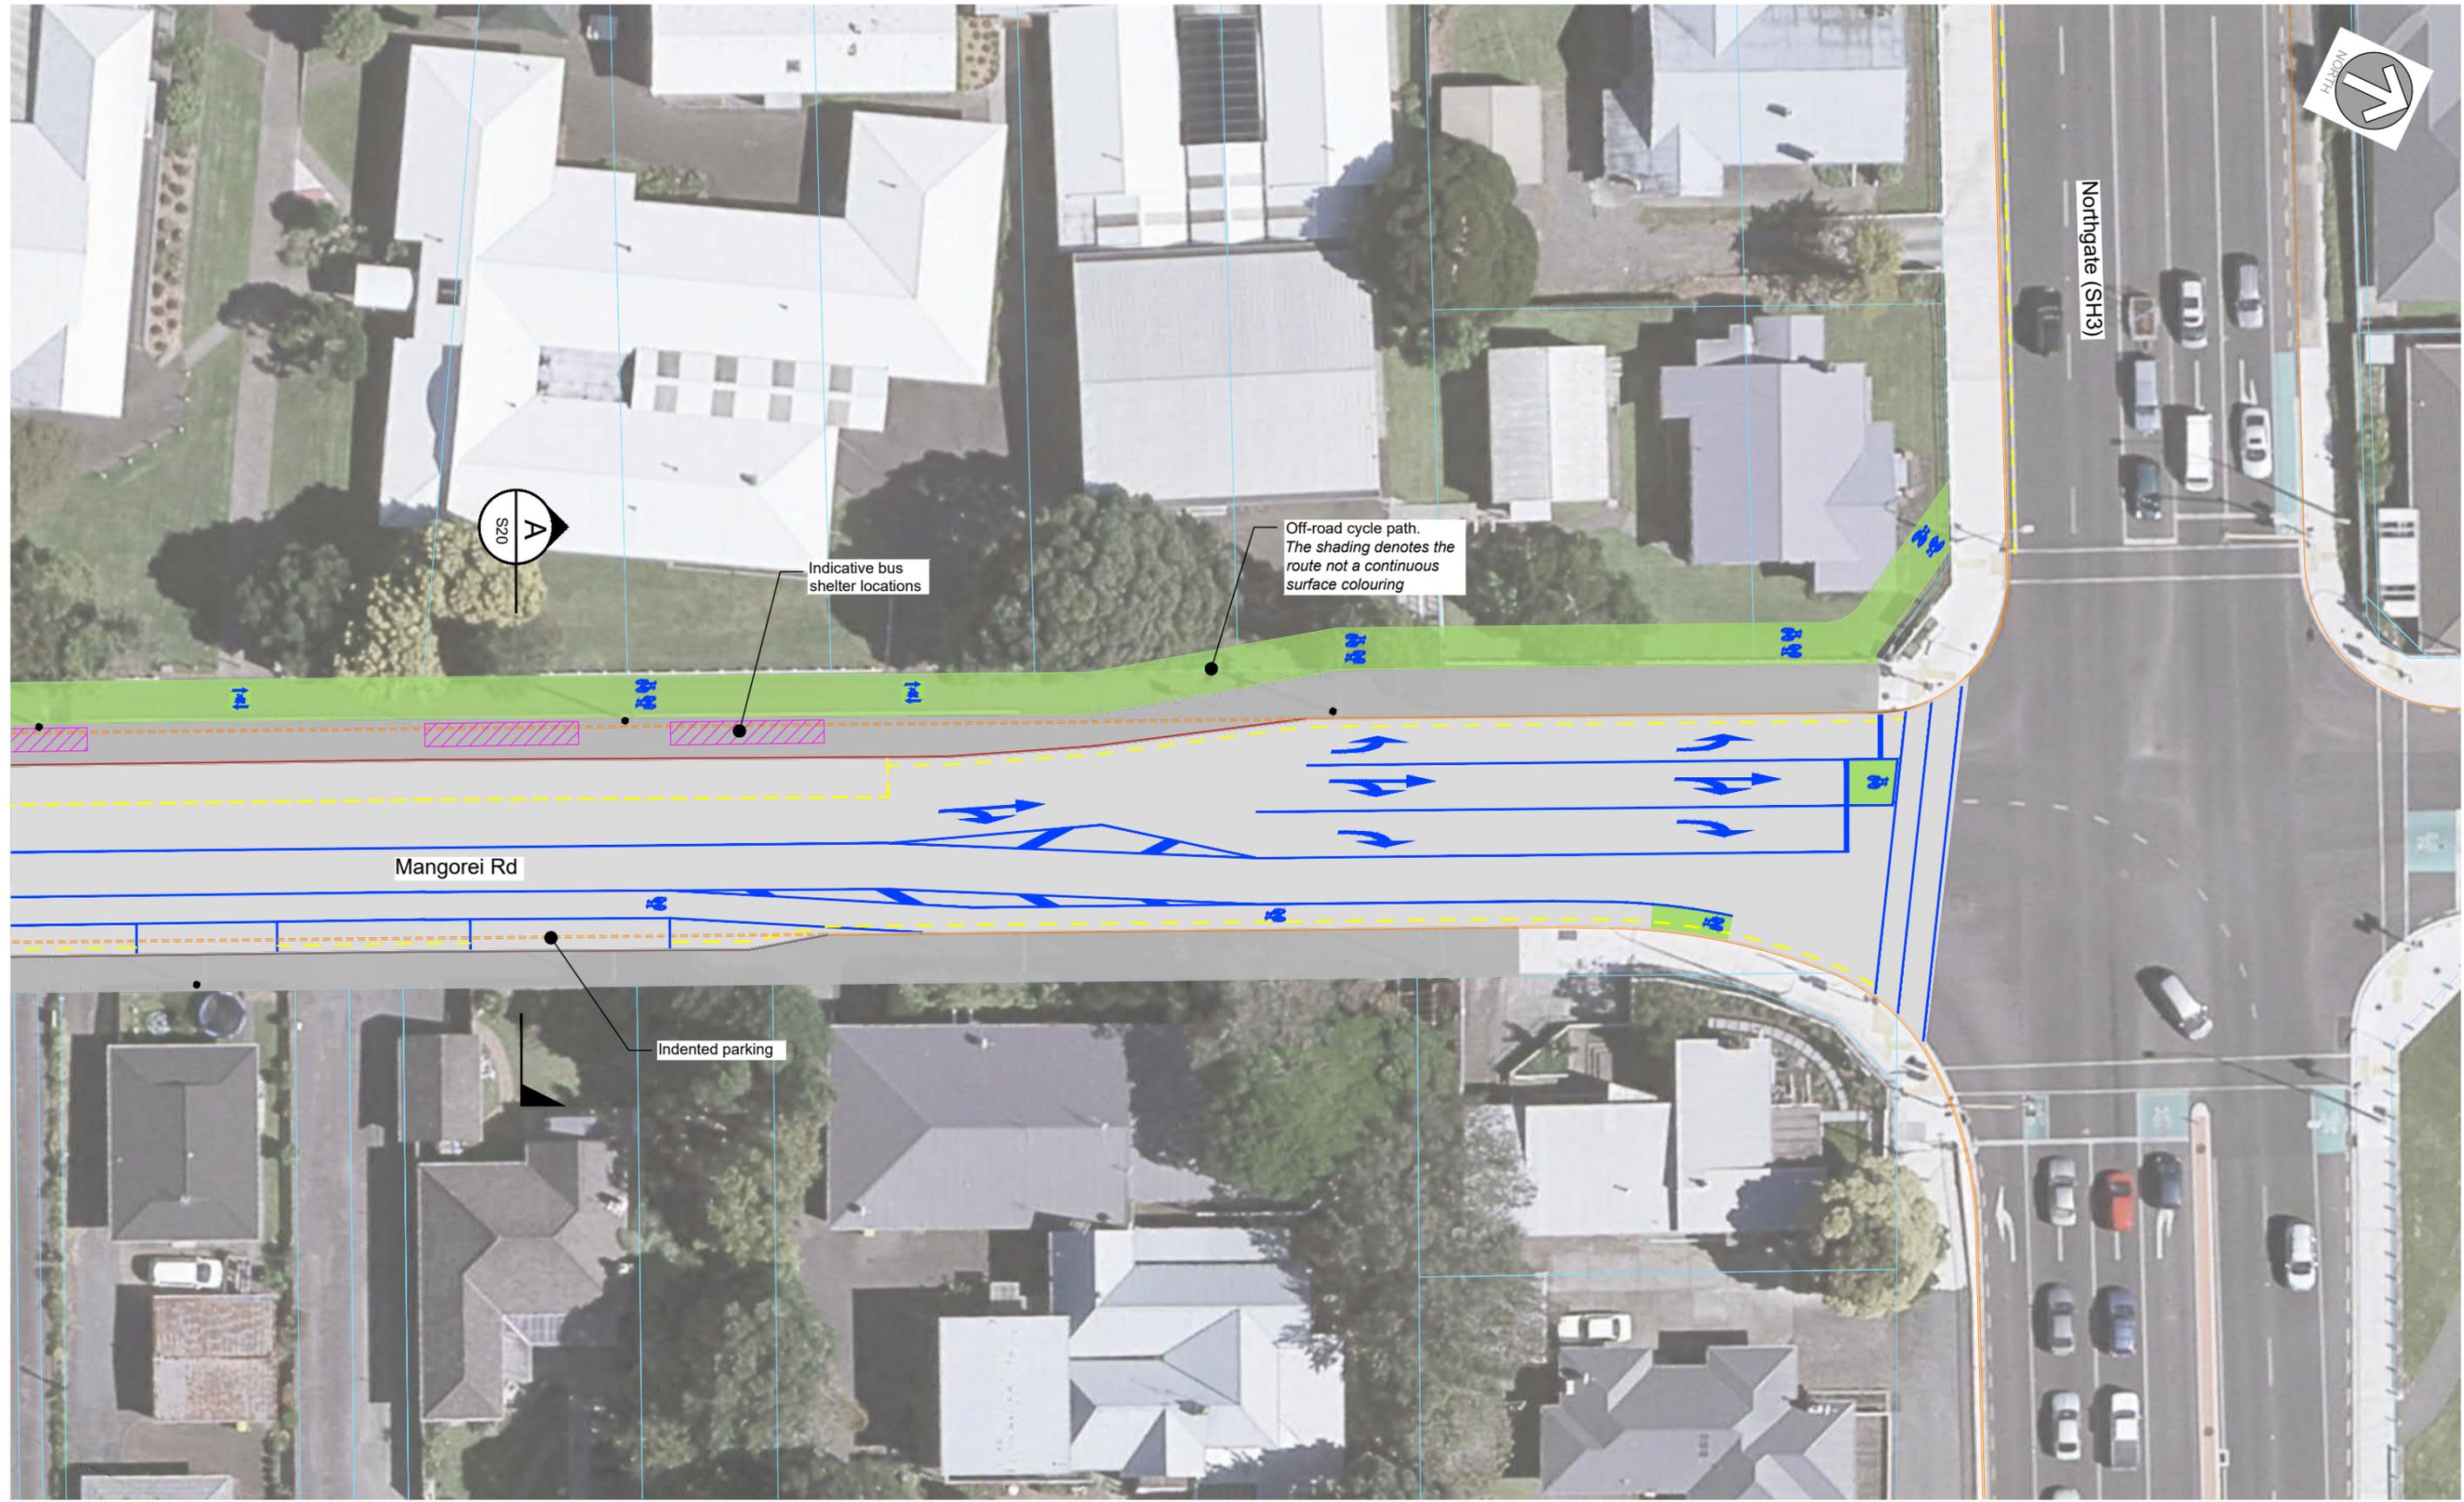

Indicative bus shelter locations

Off-road cycle path.  
The shading denotes the route not a continuous surface colouring

Mangorei Rd

Indented parking

Northgate (SH3)



Aerial imagery & boundary information sourced from the LINZ Data Service and licensed for reuse under the CC BY 4.0 licence.

**FOR CONSULTATION**

**VIASTRADA**  
TRANSPORT PLANNING AND DESIGN

PO Box 22 458, Christchurch 8140  
www.viastrada.nz

**NEW PLYMOUTH DISTRICT COUNCIL**  
newplymouth.govt.nz

**Mangorei Road - Traffic management improvements**

**Cycle lane with 300mm wide buffer**  
**Rimu Street to Northgate - part 3**

Date: Feb 2022	Drawn: JA	Scale: 1:400 @ A3
Drawing No. <b>1047-8</b>	Sheet No. <b>C05</b>	Rev A