



APPENDIX 3

Zone cross section diagrams

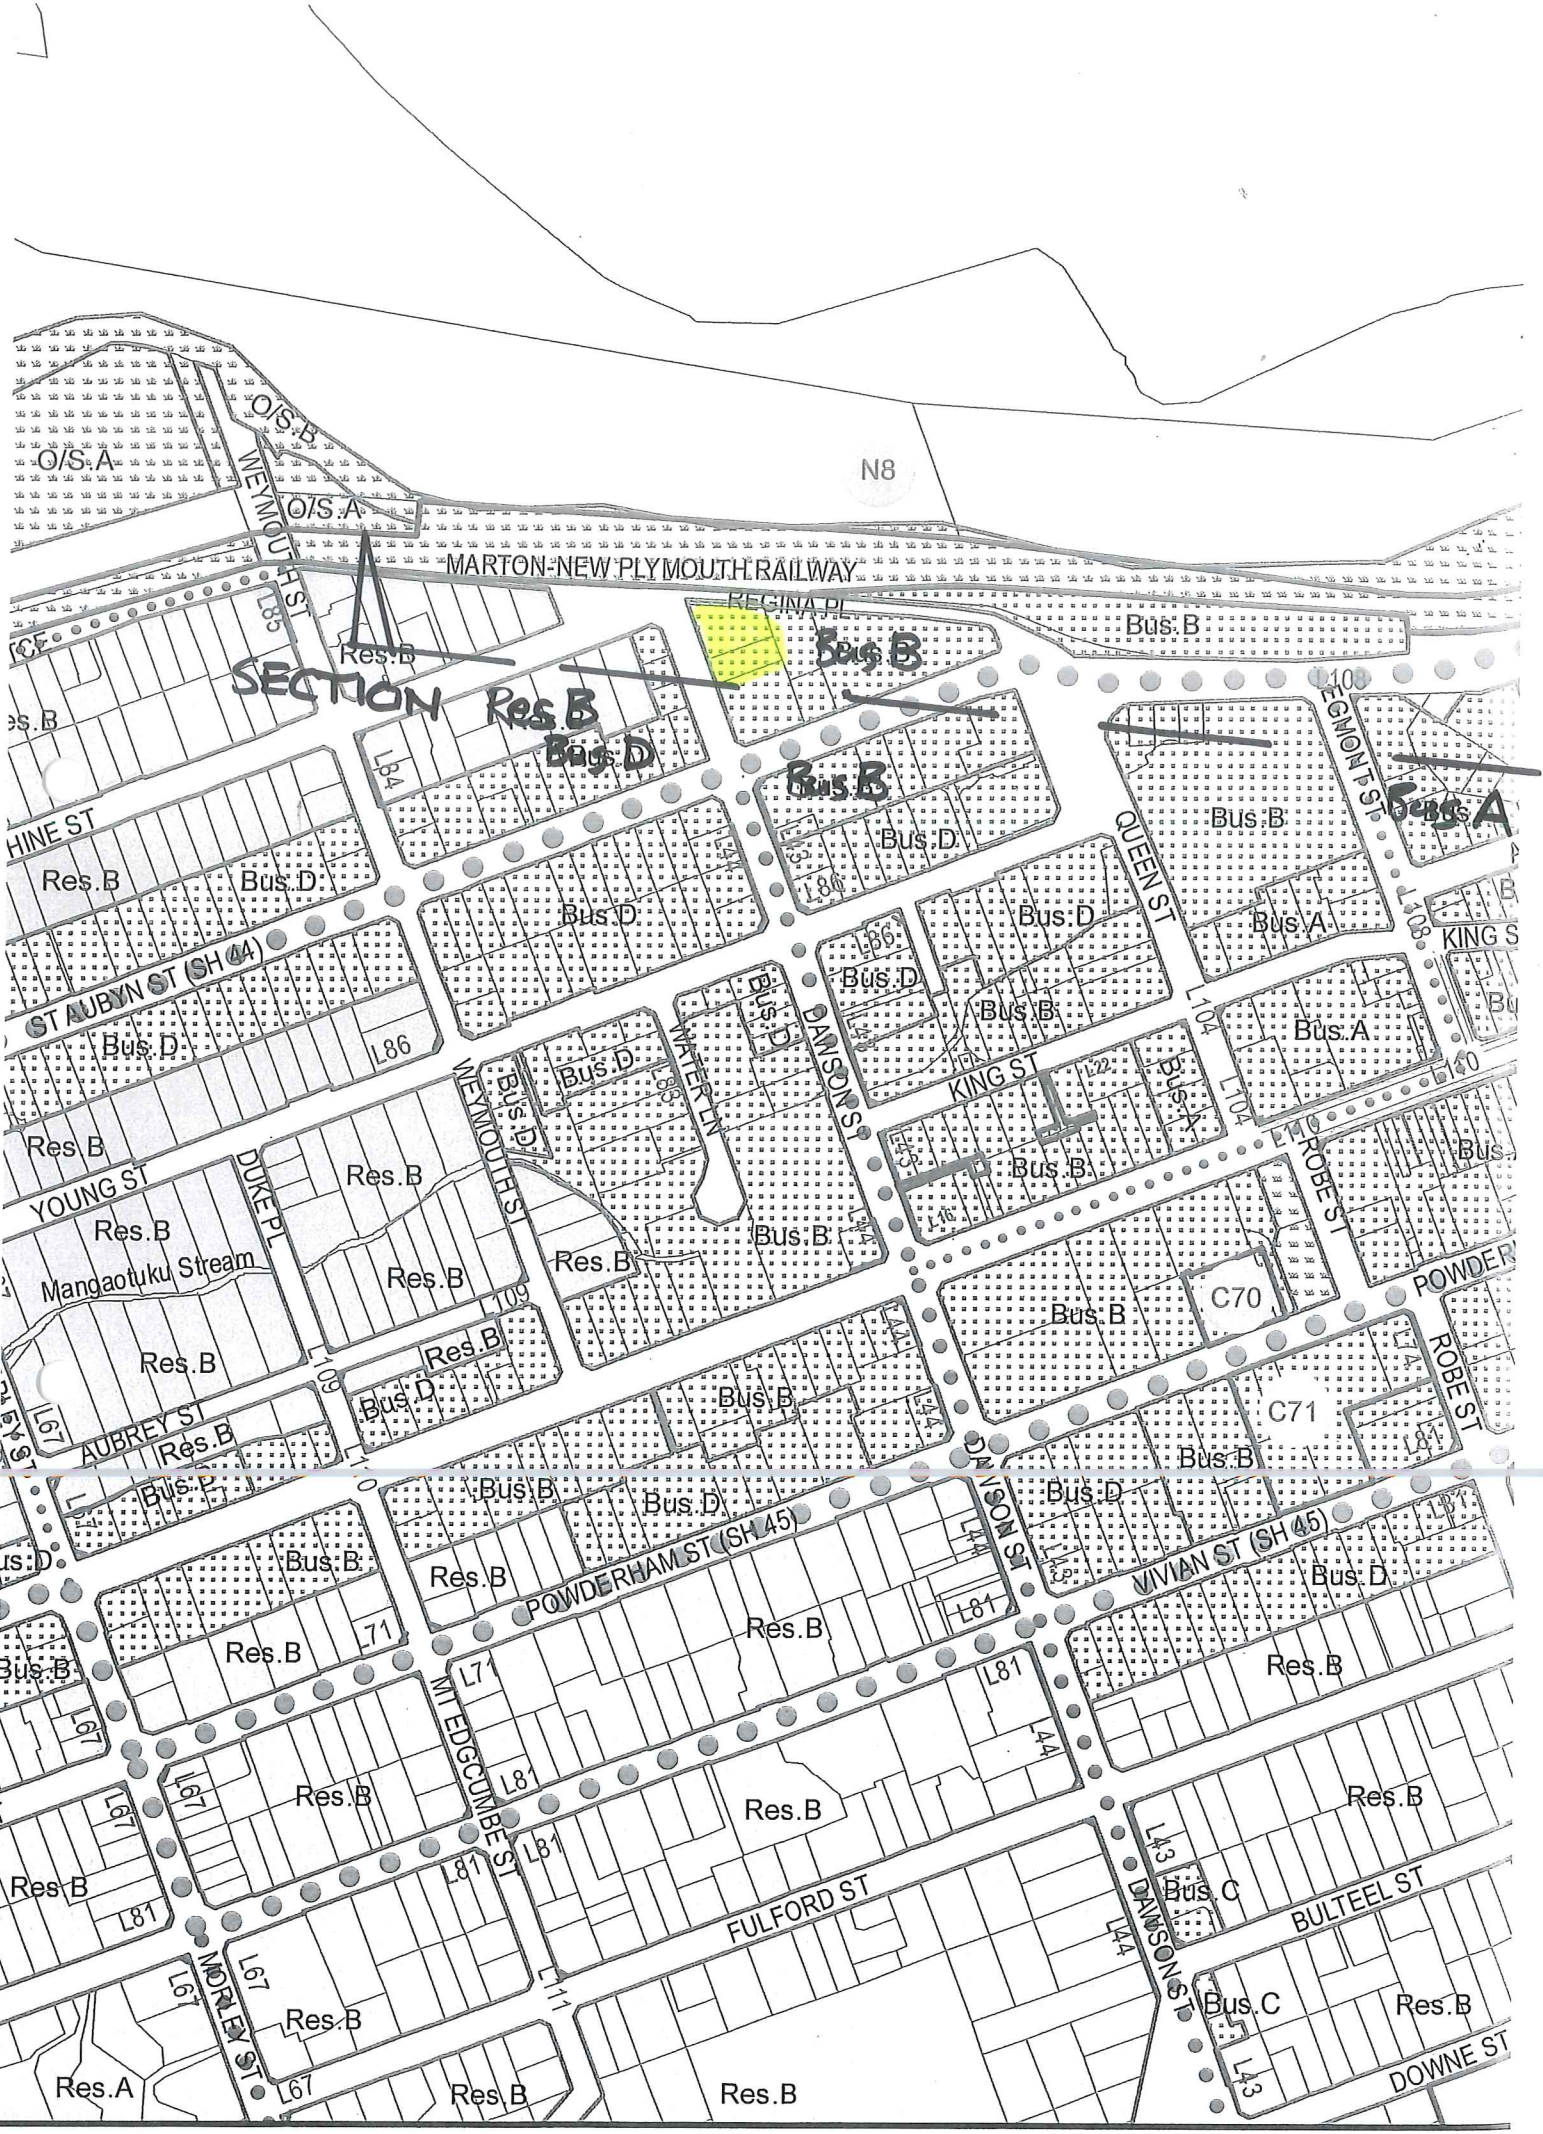

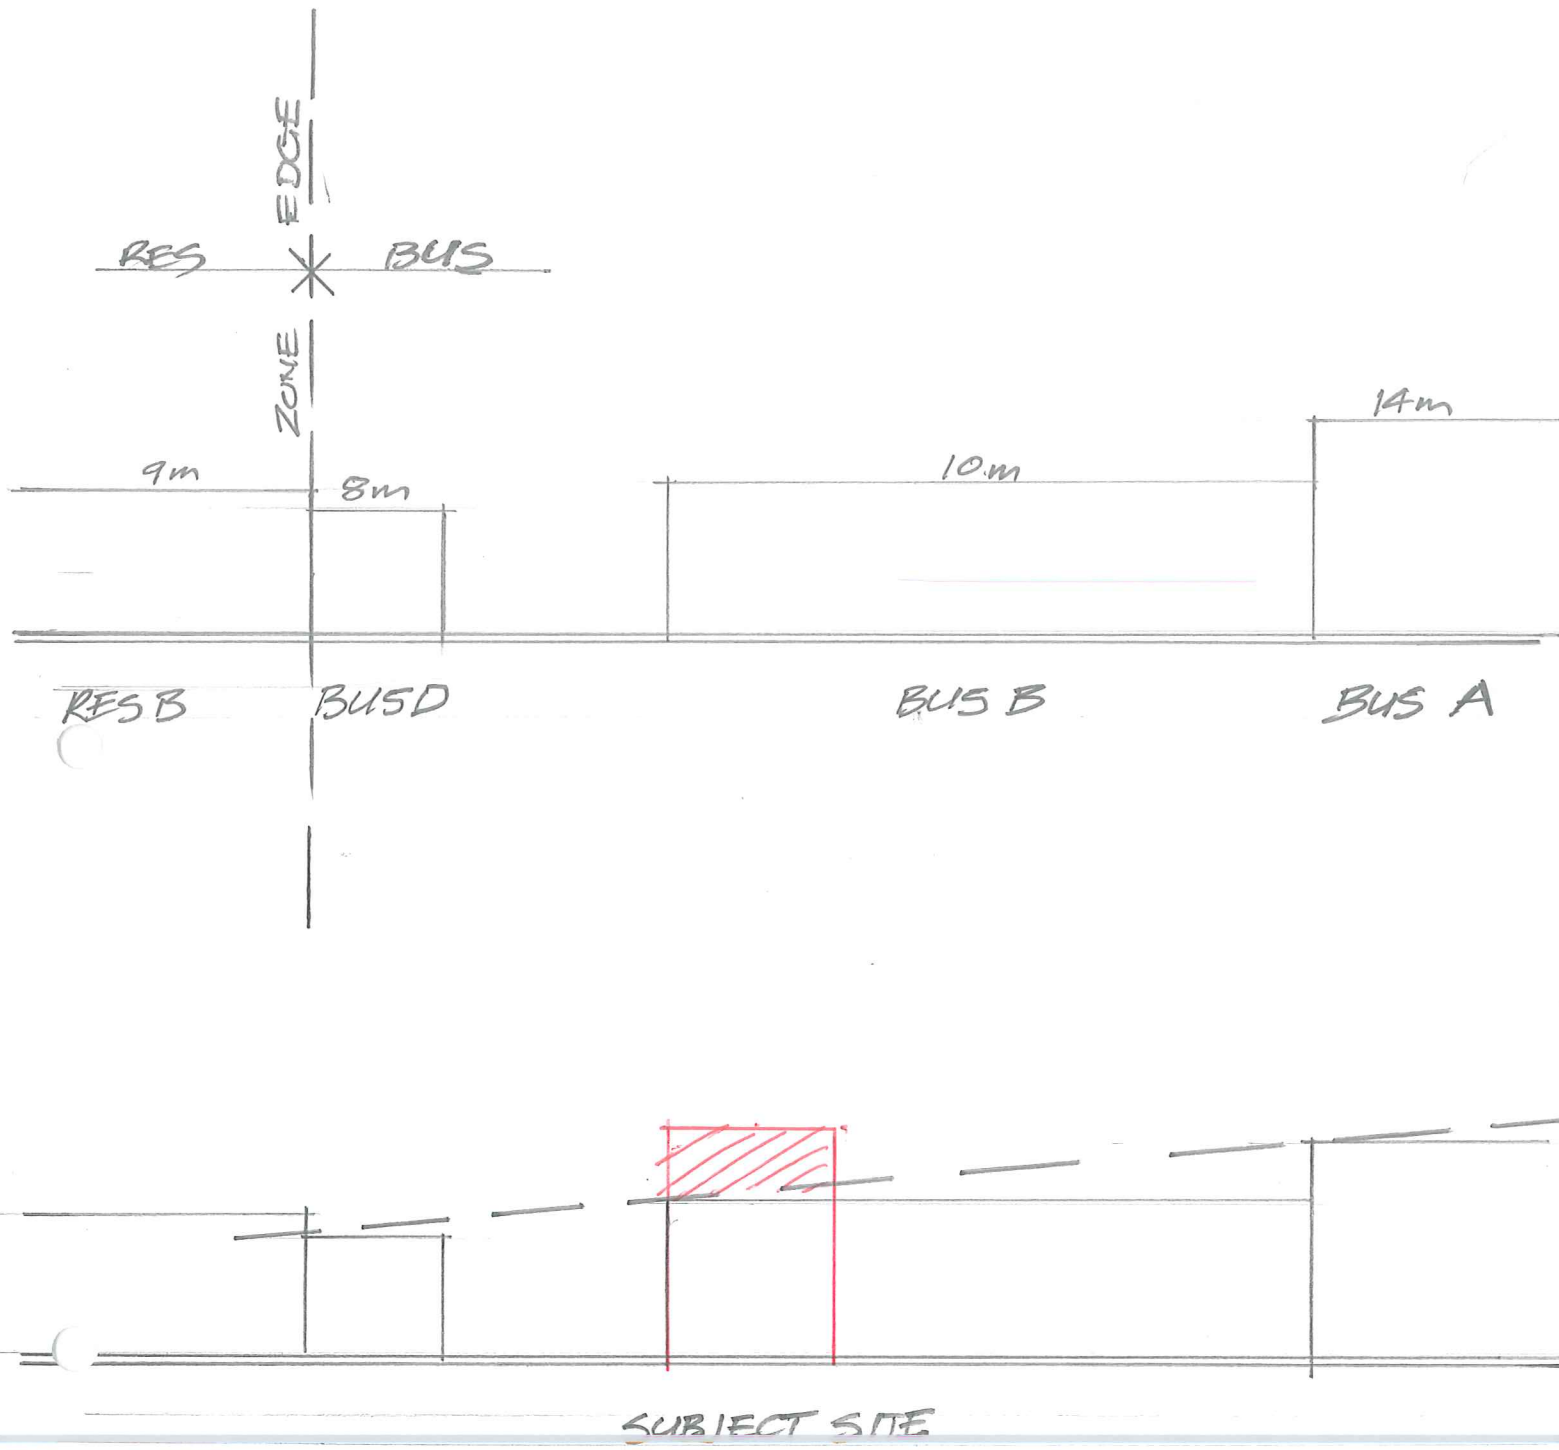

CBD EDGE DIAGRAM

jackson architects

Jackson Architects Limited
 Level 2
 36 Eliot Street
 PO Box 634
 New Plymouth 4340
 P 64 6 7596883
 F 64 6 7596884
 W jacksonarchitects.co.nz
 E office@jacksonarchitects.co.nz

Table 23.14a Extent of the PARKING EXEMPTION AREA

