



File Name: Z:\JOB\Sg 3501-4000\3901-3950\DWG\DWG-3917-C-06 Roading.dwg - Stage 6\DWG\DWG-3917-C-06 Roading.dwg - C2-3 Plot Date: 03/06/2025 Plot Time: 09:26

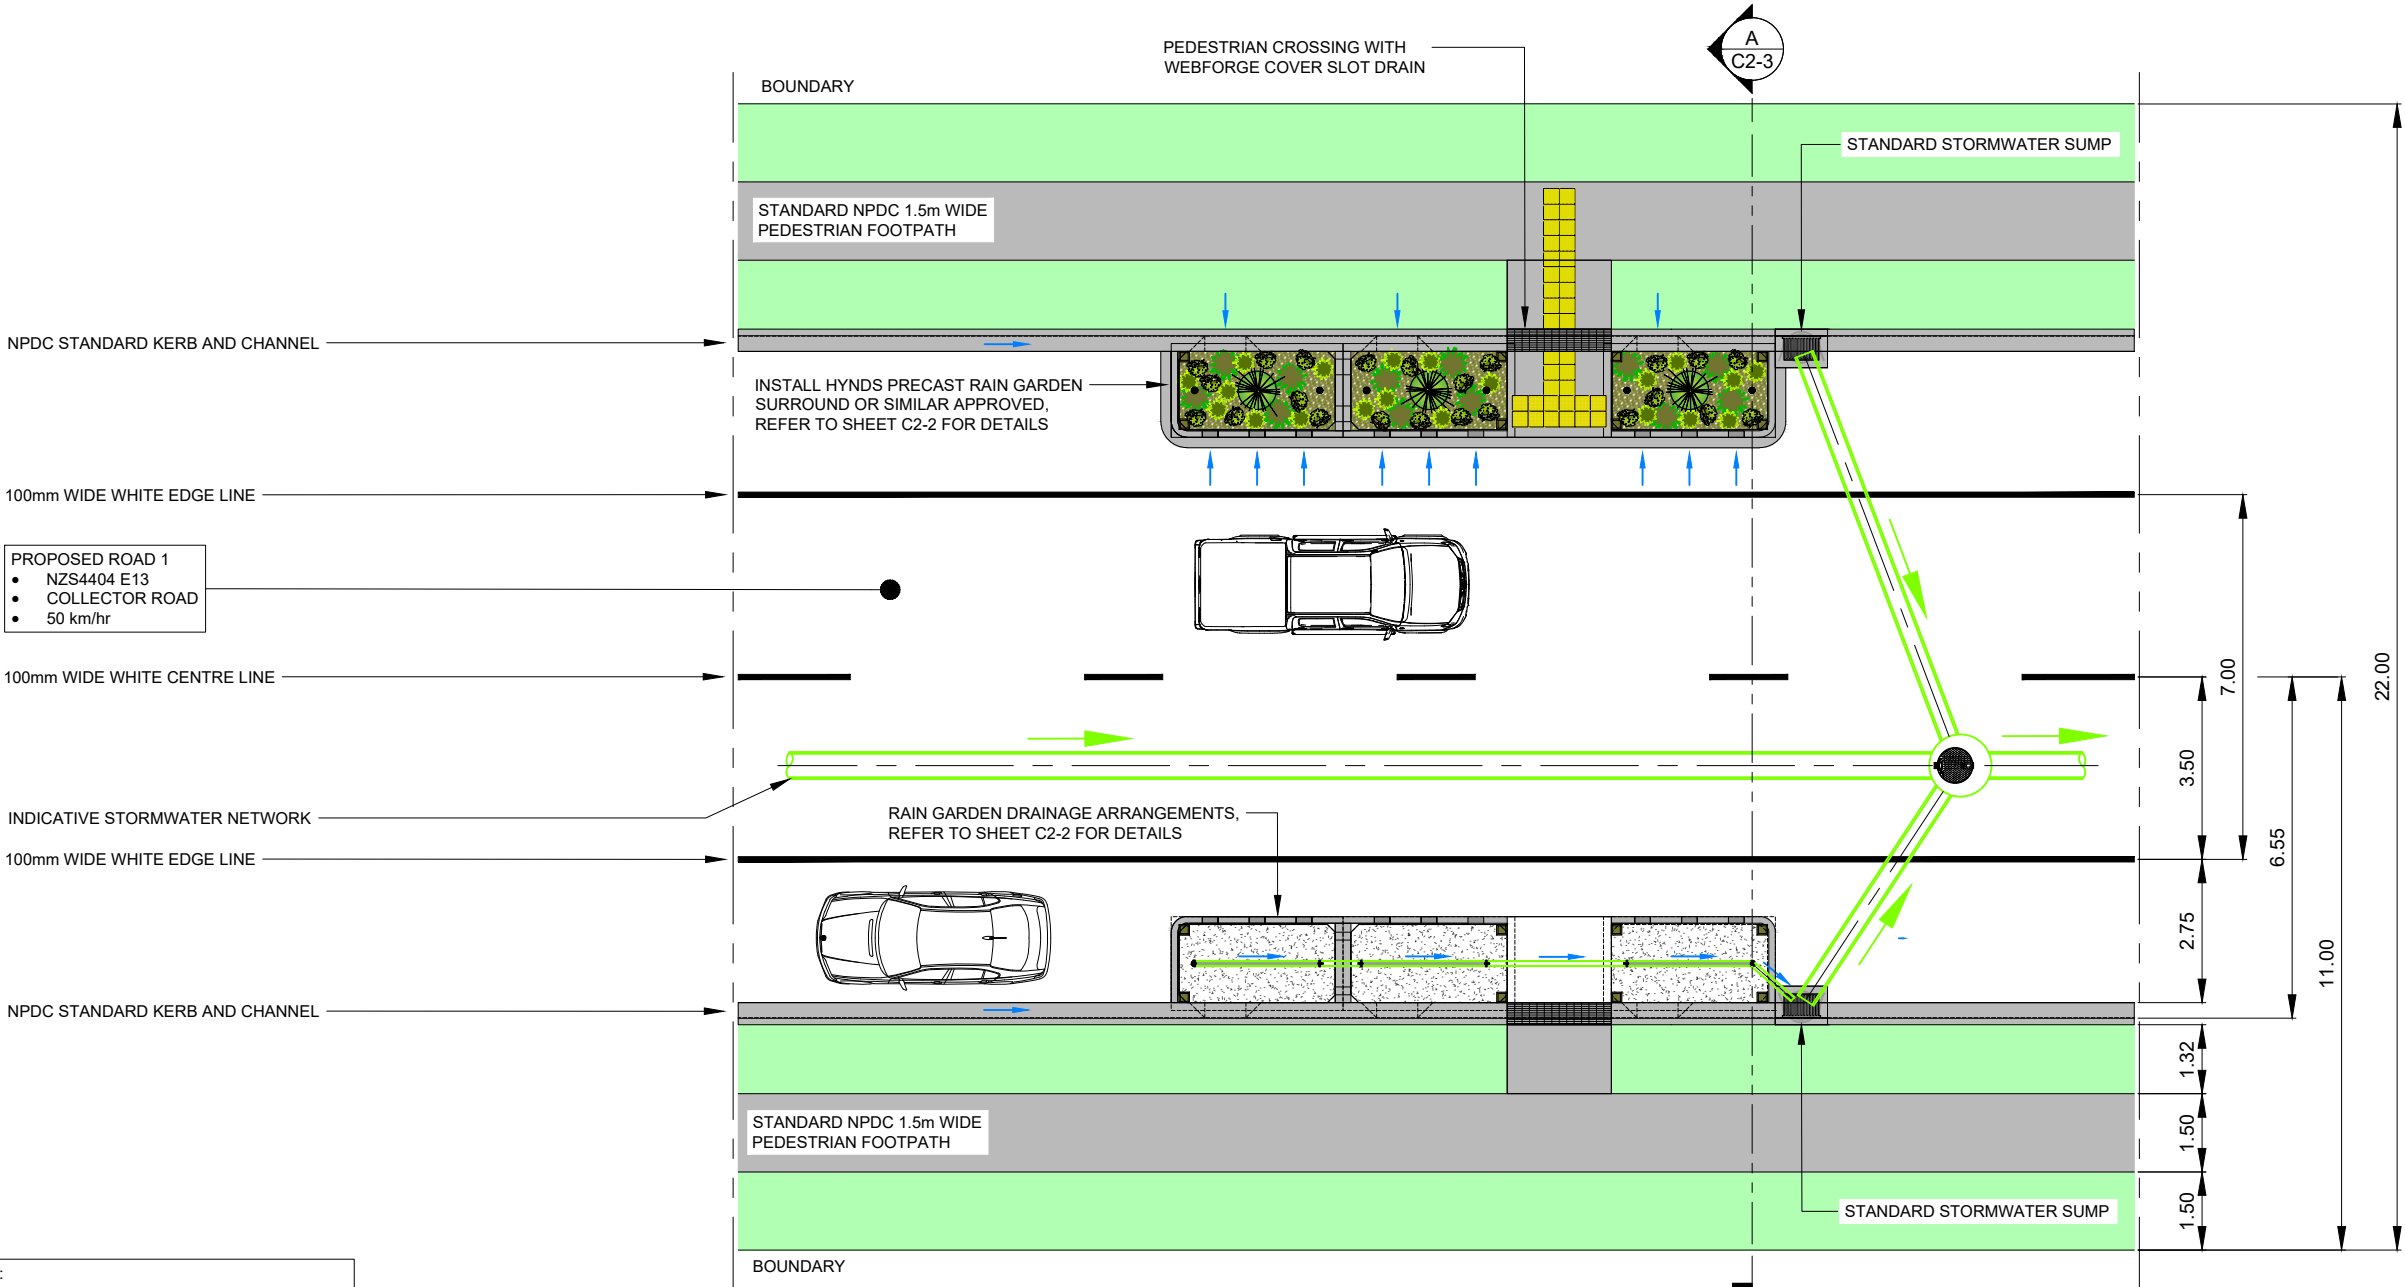

TYPICAL RAIN GARDEN WITH PEDESTRIAN CROSSING LAYOUT PLAN
SCALE 1:150

NOTE:
NUMBER OF HYNDS RAIN GARDEN UNITS
DEPENDANT ON ROAD CATCHMENT AREA BEING
TREATED FOR WATER QUALITY FLOW (WQF).

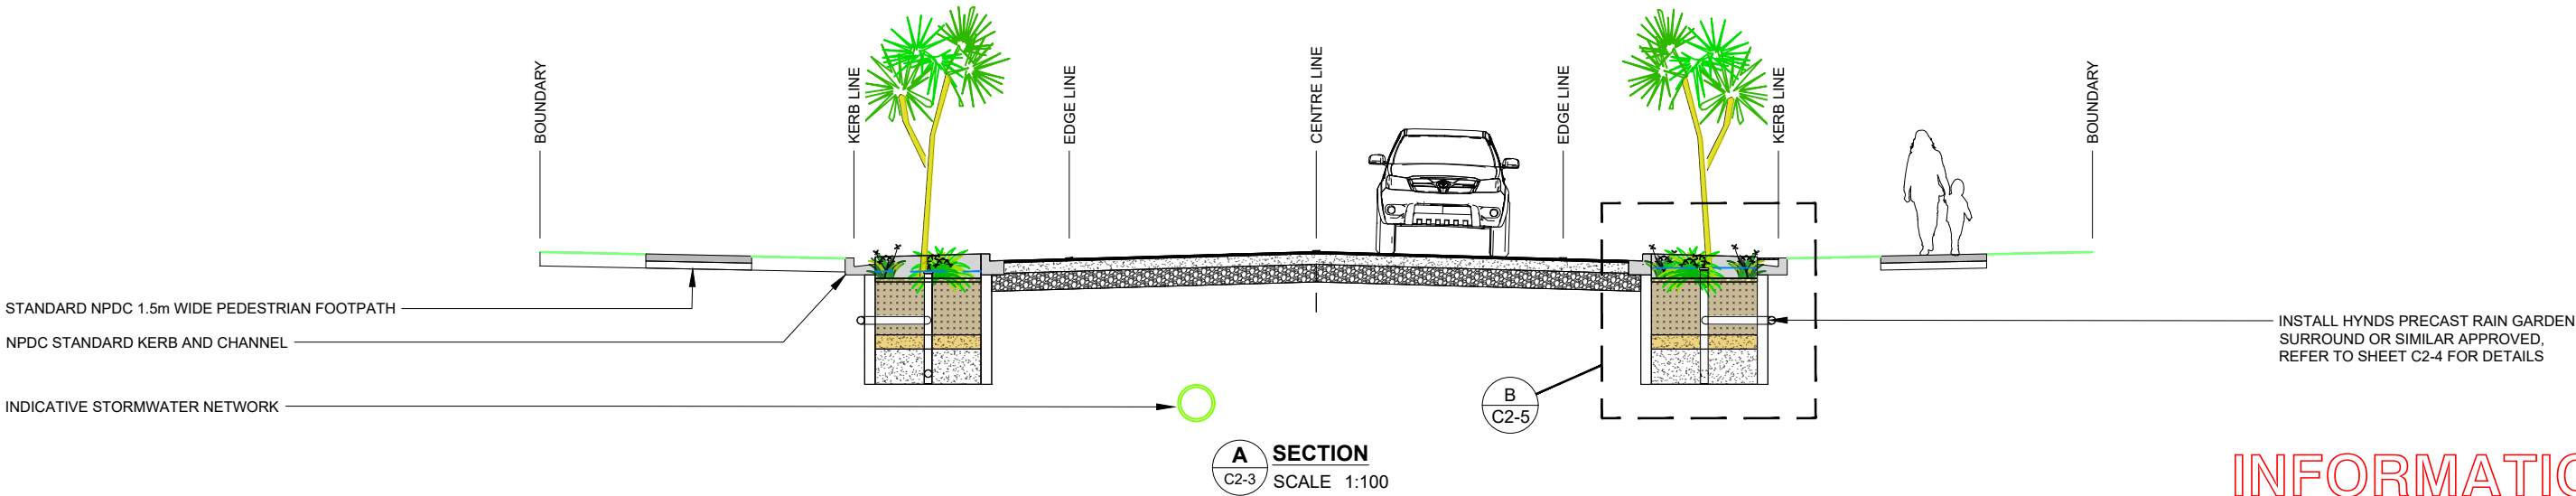

INFORMATION



3 DAVIDSON STREET
NEW PLYMOUTH 4310
Ph. 06 759 0999
© COPYRIGHT RED JACKET LTD

3/06/25	B	DRAFT FOR INFORMATION	BC	LB	-	-
DATE	REV	REV RECORD	BY	CHD	VER	APP


Client
W & C BOLTON

Project
PROPOSED RESIDENTIAL DEVELOPMENT
PARKLANDS AVENUE
BELL BLOCK

Sheet Title
TYPICAL RAIN GARDEN WITH
PEDESTRIAN CROSSING
LAYOUT PLAN & SECTION VIEW


A3	Sheet No. C2-3	Rev. B
File No. DWG-3917-C-01		

File Name: Z:\J06Sg 3501-4000\3901-3950\3917 Parklands Ave Subdivision - Stage 6\DWG\DWG-3917-C-06 Roading.dwg - C2-4 Plot Date: 03/06/2025 Plot Time: 09:26

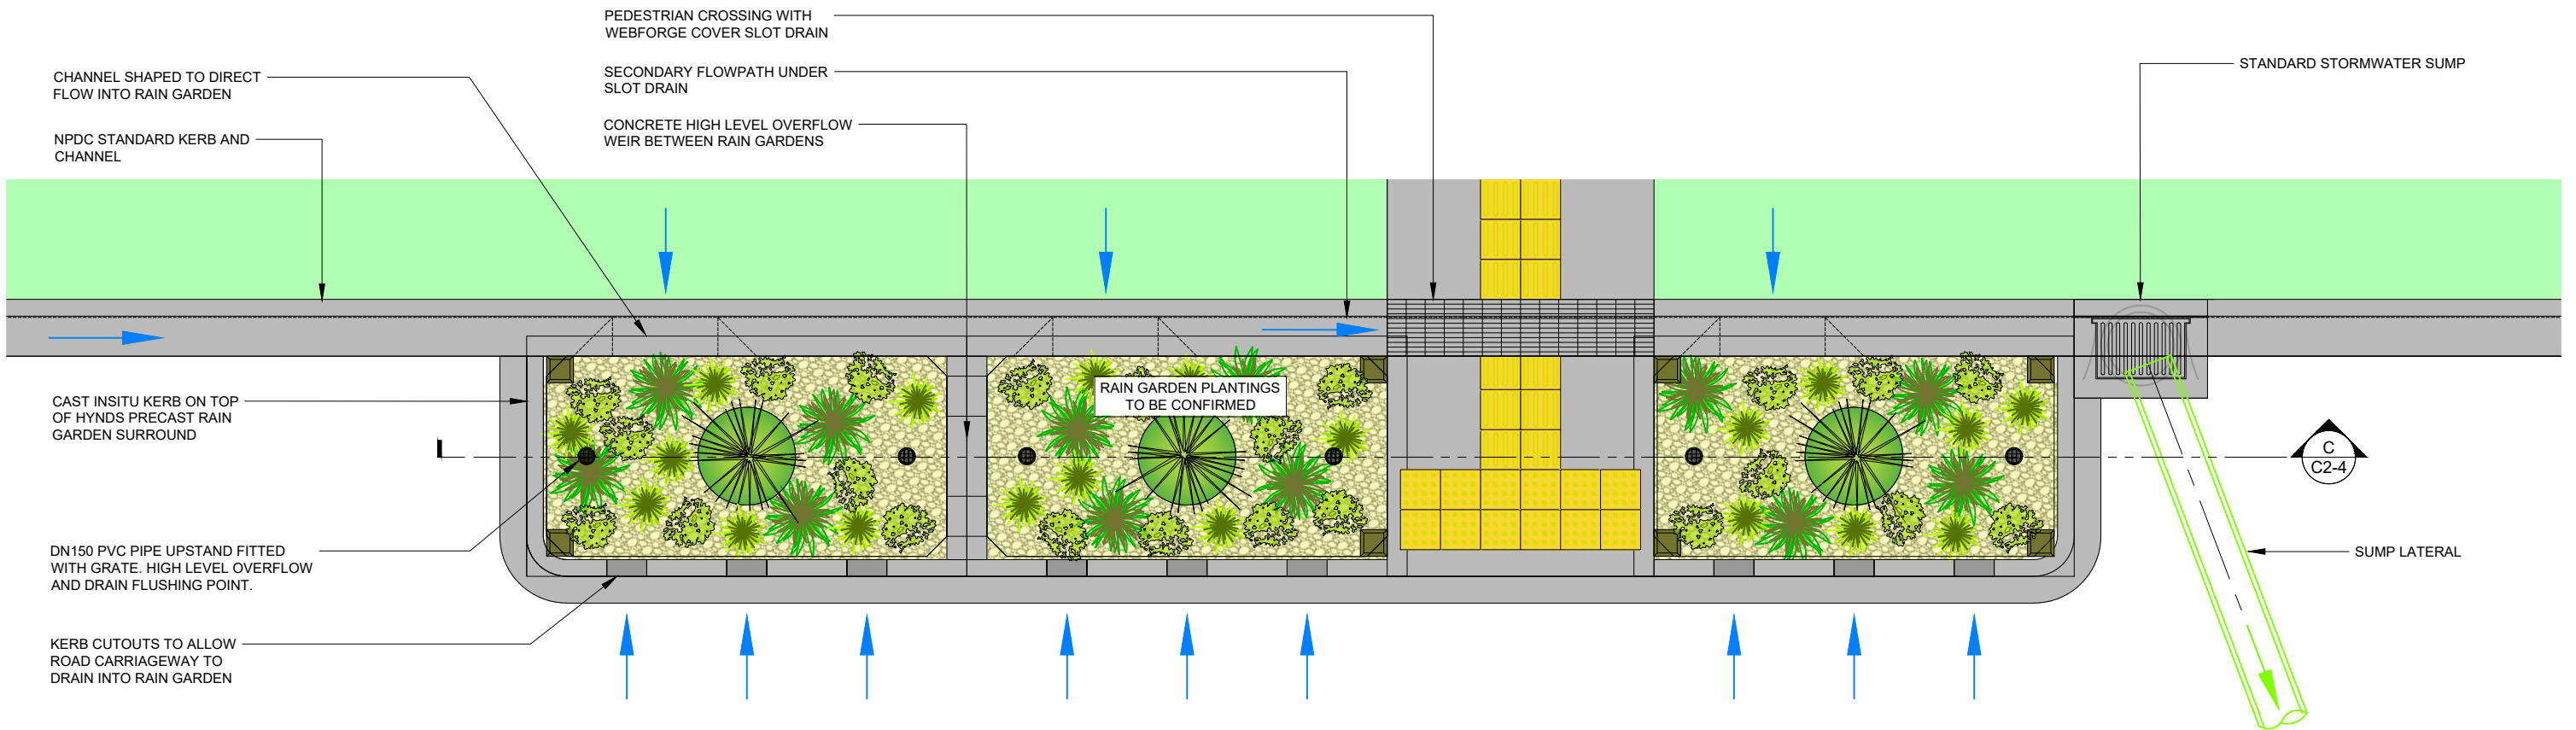

RAIN GARDEN TYPICAL LAYOUT
SCALE 1:50

NOTE:
NUMBER OF HYNDS RAIN GARDEN UNITS
DEPENDANT ON ROAD CATCHMENT AREA BEING
TREATED FOR WATER QUALITY FLOW (WQF).

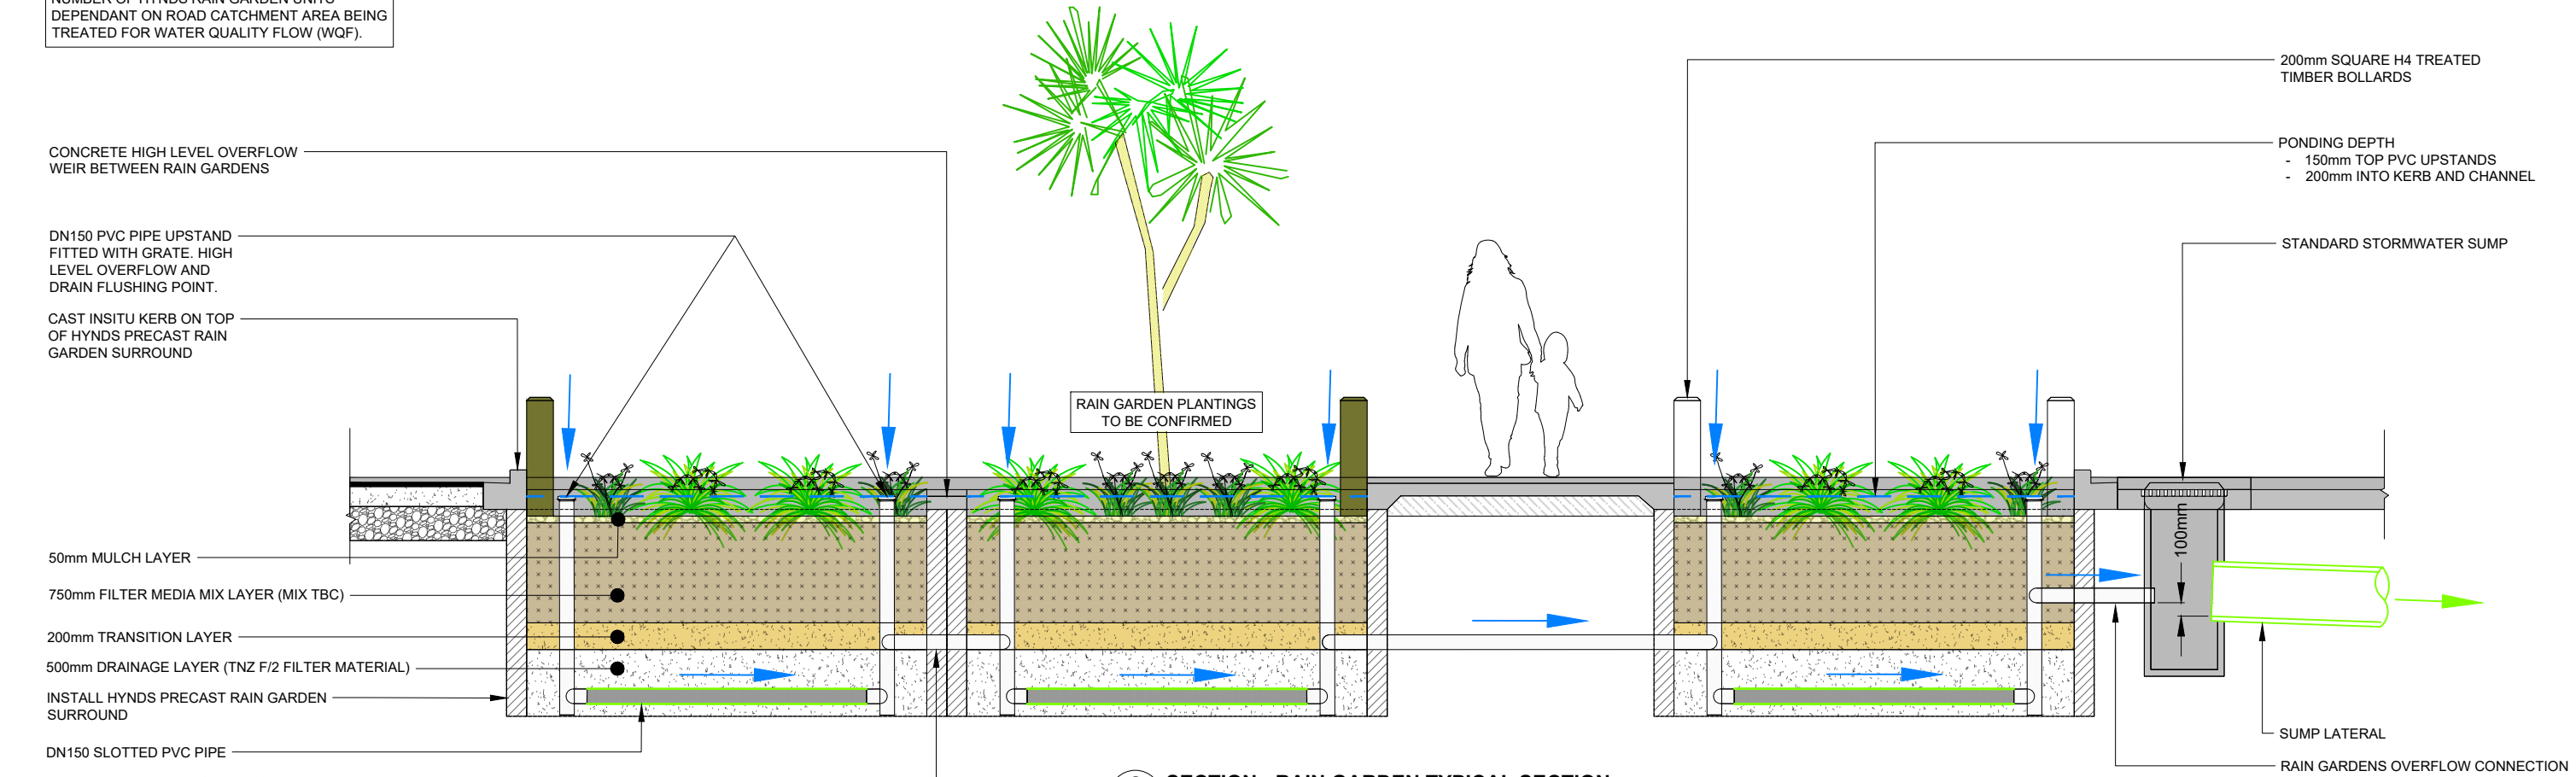


C SECTION - RAIN GARDEN TYPICAL SECTION
SCALE 1:50

INFORMATION

<div><div>REDJACKET</div></div> <div>3 DAVIDSON STREET NEW PLYMOUTH 4310 Ph. 06 759 0999 © COPYRIGHT RED JACKET LTD</div>	Client W & C BOLTON							Project PROPOSED RESIDENTIAL DEVELOPMENT PARKLANDS AVENUE BELL BLOCK			Sheet Title RAIN GARDEN TYPICAL LAYOUT AND SECTION VIEW			Sheet No. A3	C2-4	Rev. B	
	3/06/25							BC	LB	-	-	File No. DWG-3917-C-01					
	DATE	REV	DRAFT FOR INFORMATION				BY	CHD	VER	APP							

File Name: Z:\JOBSg 3501-4000\3901-3950\3917-C-06 Roading.dwg - C2-5 Plot Date: 03/06/2025 Plot Time: 09:26

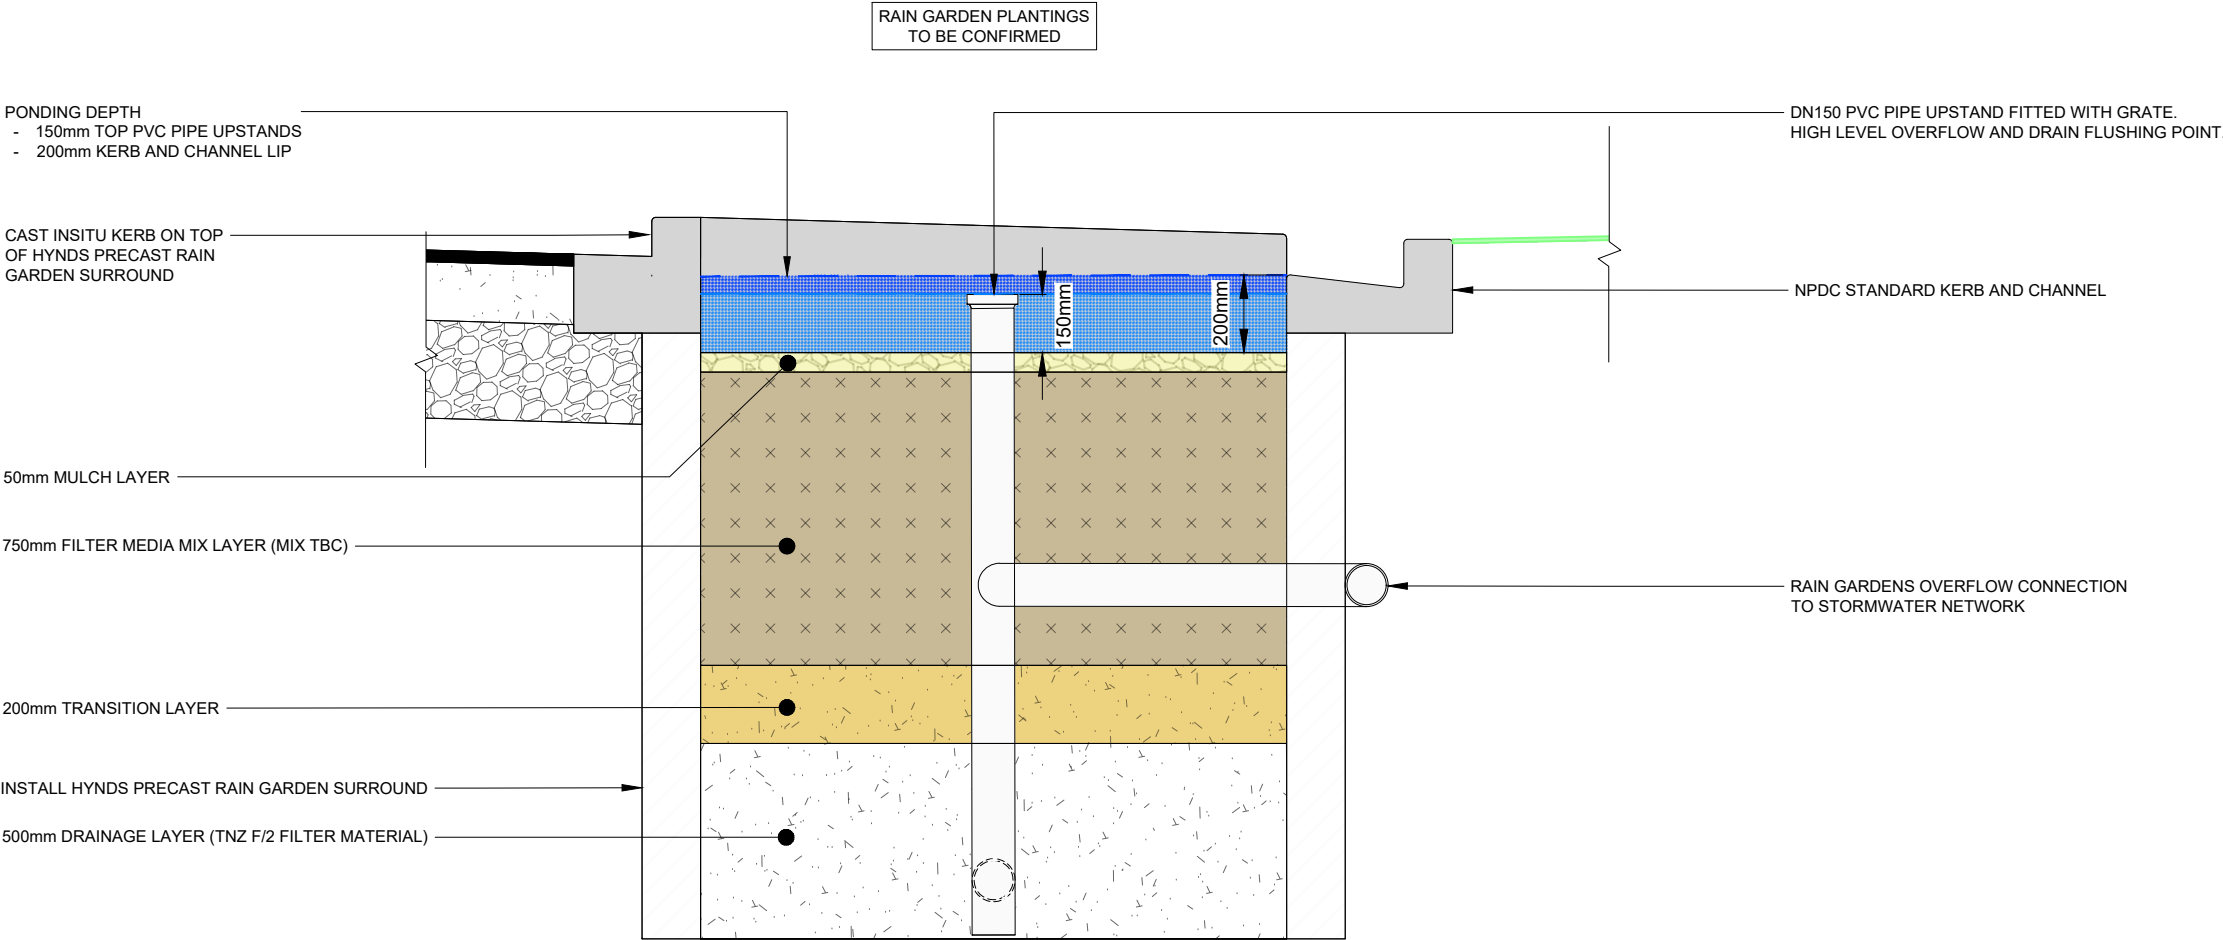

B DETAIL - RAIN GARDEN DRAINAGE AND FILTER MEDIA LAYERS
C2-3 SCALE 1:20

INFORMATION

<div><div>3 DAVIDSON STREET NEW PLYMOUTH 4310 Ph. 06 759 0999 © COPYRIGHT RED JACKET LTD</div></div>								Client W & C BOLTON	Project PROPOSED RESIDENTIAL DEVELOPMENT PARKLANDS AVENUE BELL BLOCK	Sheet Title RAIN GARDEN DRAINAGE AND FILTER MEDIA LAYERS DETAILS	A3	Sheet No. C2-5	Rev. B
	3/06/25	B	DRAFT FOR INFORMATION	BC	LB	-	-						
	DATE	REV	REV RECORD	BY	CHD	VER	APP	File No. DWG-3917-C-01					