 
 
 
 




LANDSCAPE/SPATIAL FEATURES

-  Existing Gravel Road
-  Highway 3
-  Waiwhakaiho River
-  Future Mountain to Sea Pathway
-  Vehicle Entrance
-  Native Buffer (20m from path)
-  Property Boundary

STRUCTURES

-  Existing Walking Track
-  Existing Picnic Table
-  Existing Bench
-  Existing Toilet
-  Proposed Pathway Link (External)
-  Major Forestry Zones
-  Minor Forestry Zones
-  2027, 2011 Projected Felling Year

VEGETATION MANAGEMENT

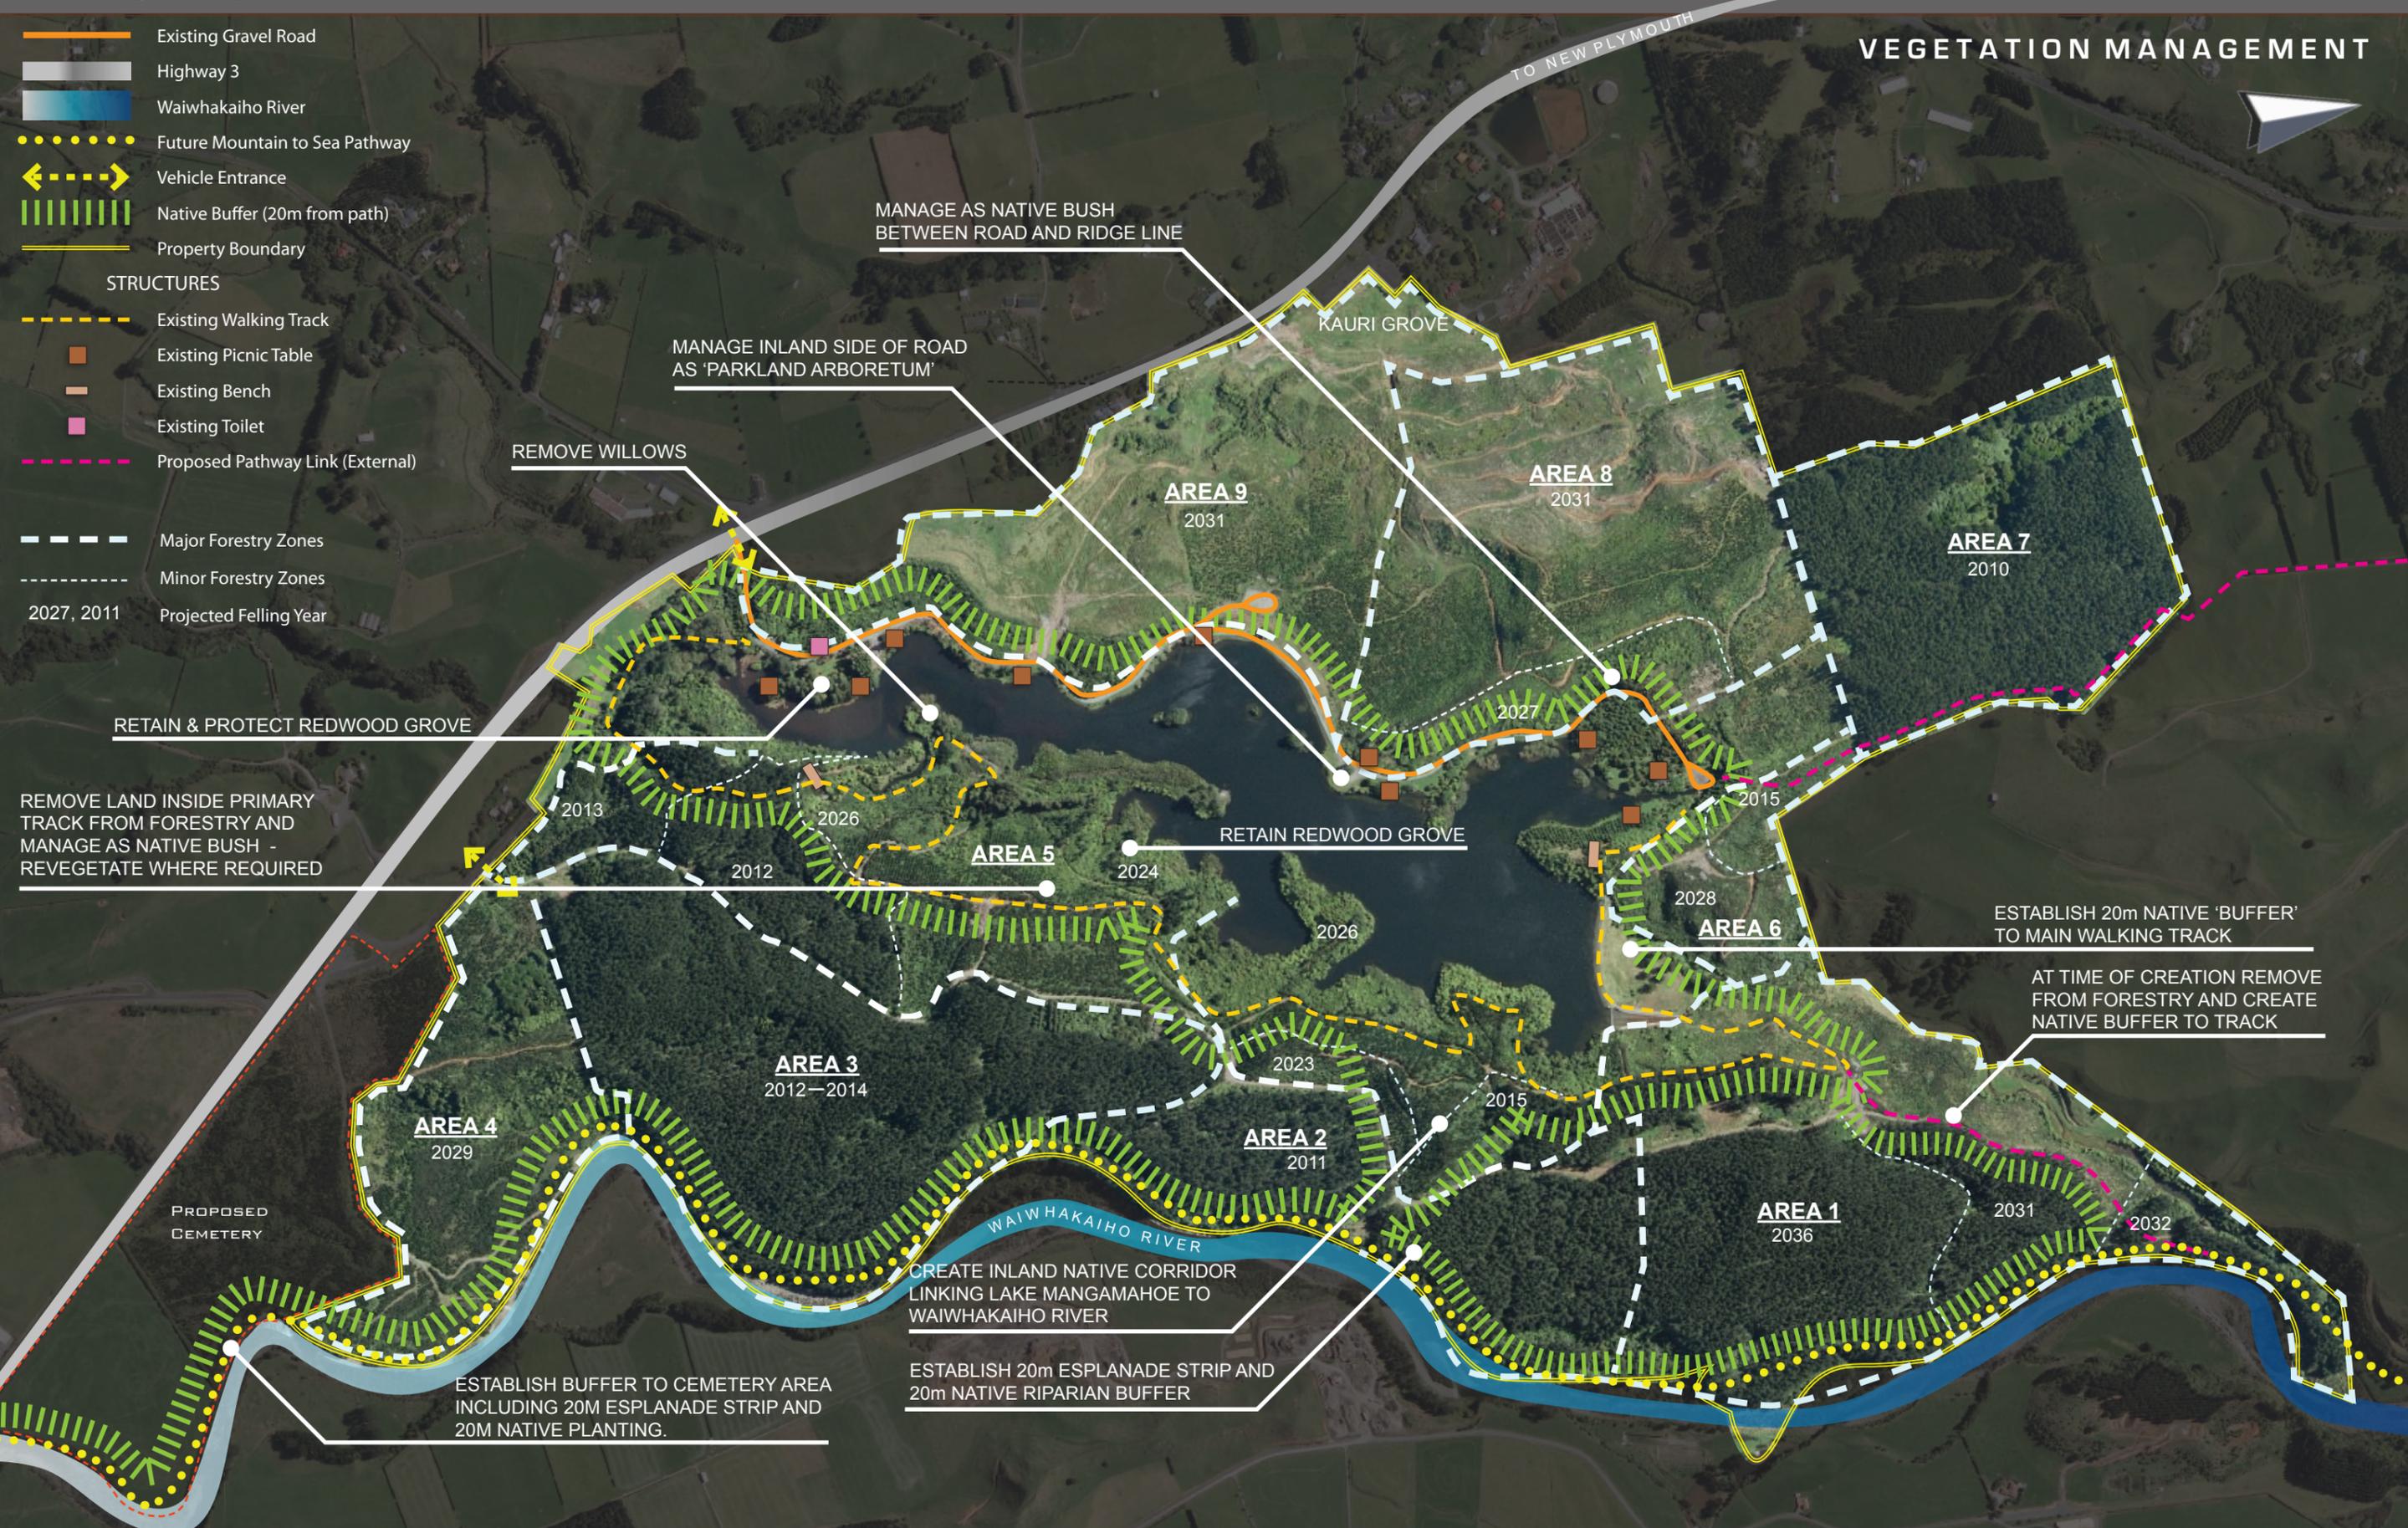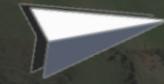

# Lake Mangamahoe

development concept



Landscape Architects  
Richard Bain

32 Egmont Street  
New Plymouth  
rbain@xtra.co.nz  
06 7578903