



For Resource Consent

NOT FOR CONSTRUCTION

Disclaimer


This document has been prepared by Blac Limited on the following basis:
A. It is based on the specific instructions provided to Blac Limited by its client.
B. It is for Blac Limited's client's use in accordance with the agreed scope of work between that client and Blac Limited.
C. Blac Limited does not accept any liability in relation to any third party's use of this document or any part of this document.
D. Where information has been supplied by Blac Limited's client or obtained from other external sources, Blac Limited has assumed that such information is accurate, without any further investigation.
E. Blac Limited does not accept any liability or responsibility for any errors or omissions that relate to or arise from inaccurate information provided by their client or any external source.
F. All contractors shall read this Blac Limited plan.
G. Blac Limited is responsible for verifying all dimensions on site and confirming the location of all underground services on site prior to commencing any works.
H. It is not to rely on any dimensions set out by Blac Limited in this document.

True North


Scale 1:100@A1 1:200@A3

UNDERPLANTING
PLAN_

L5.1

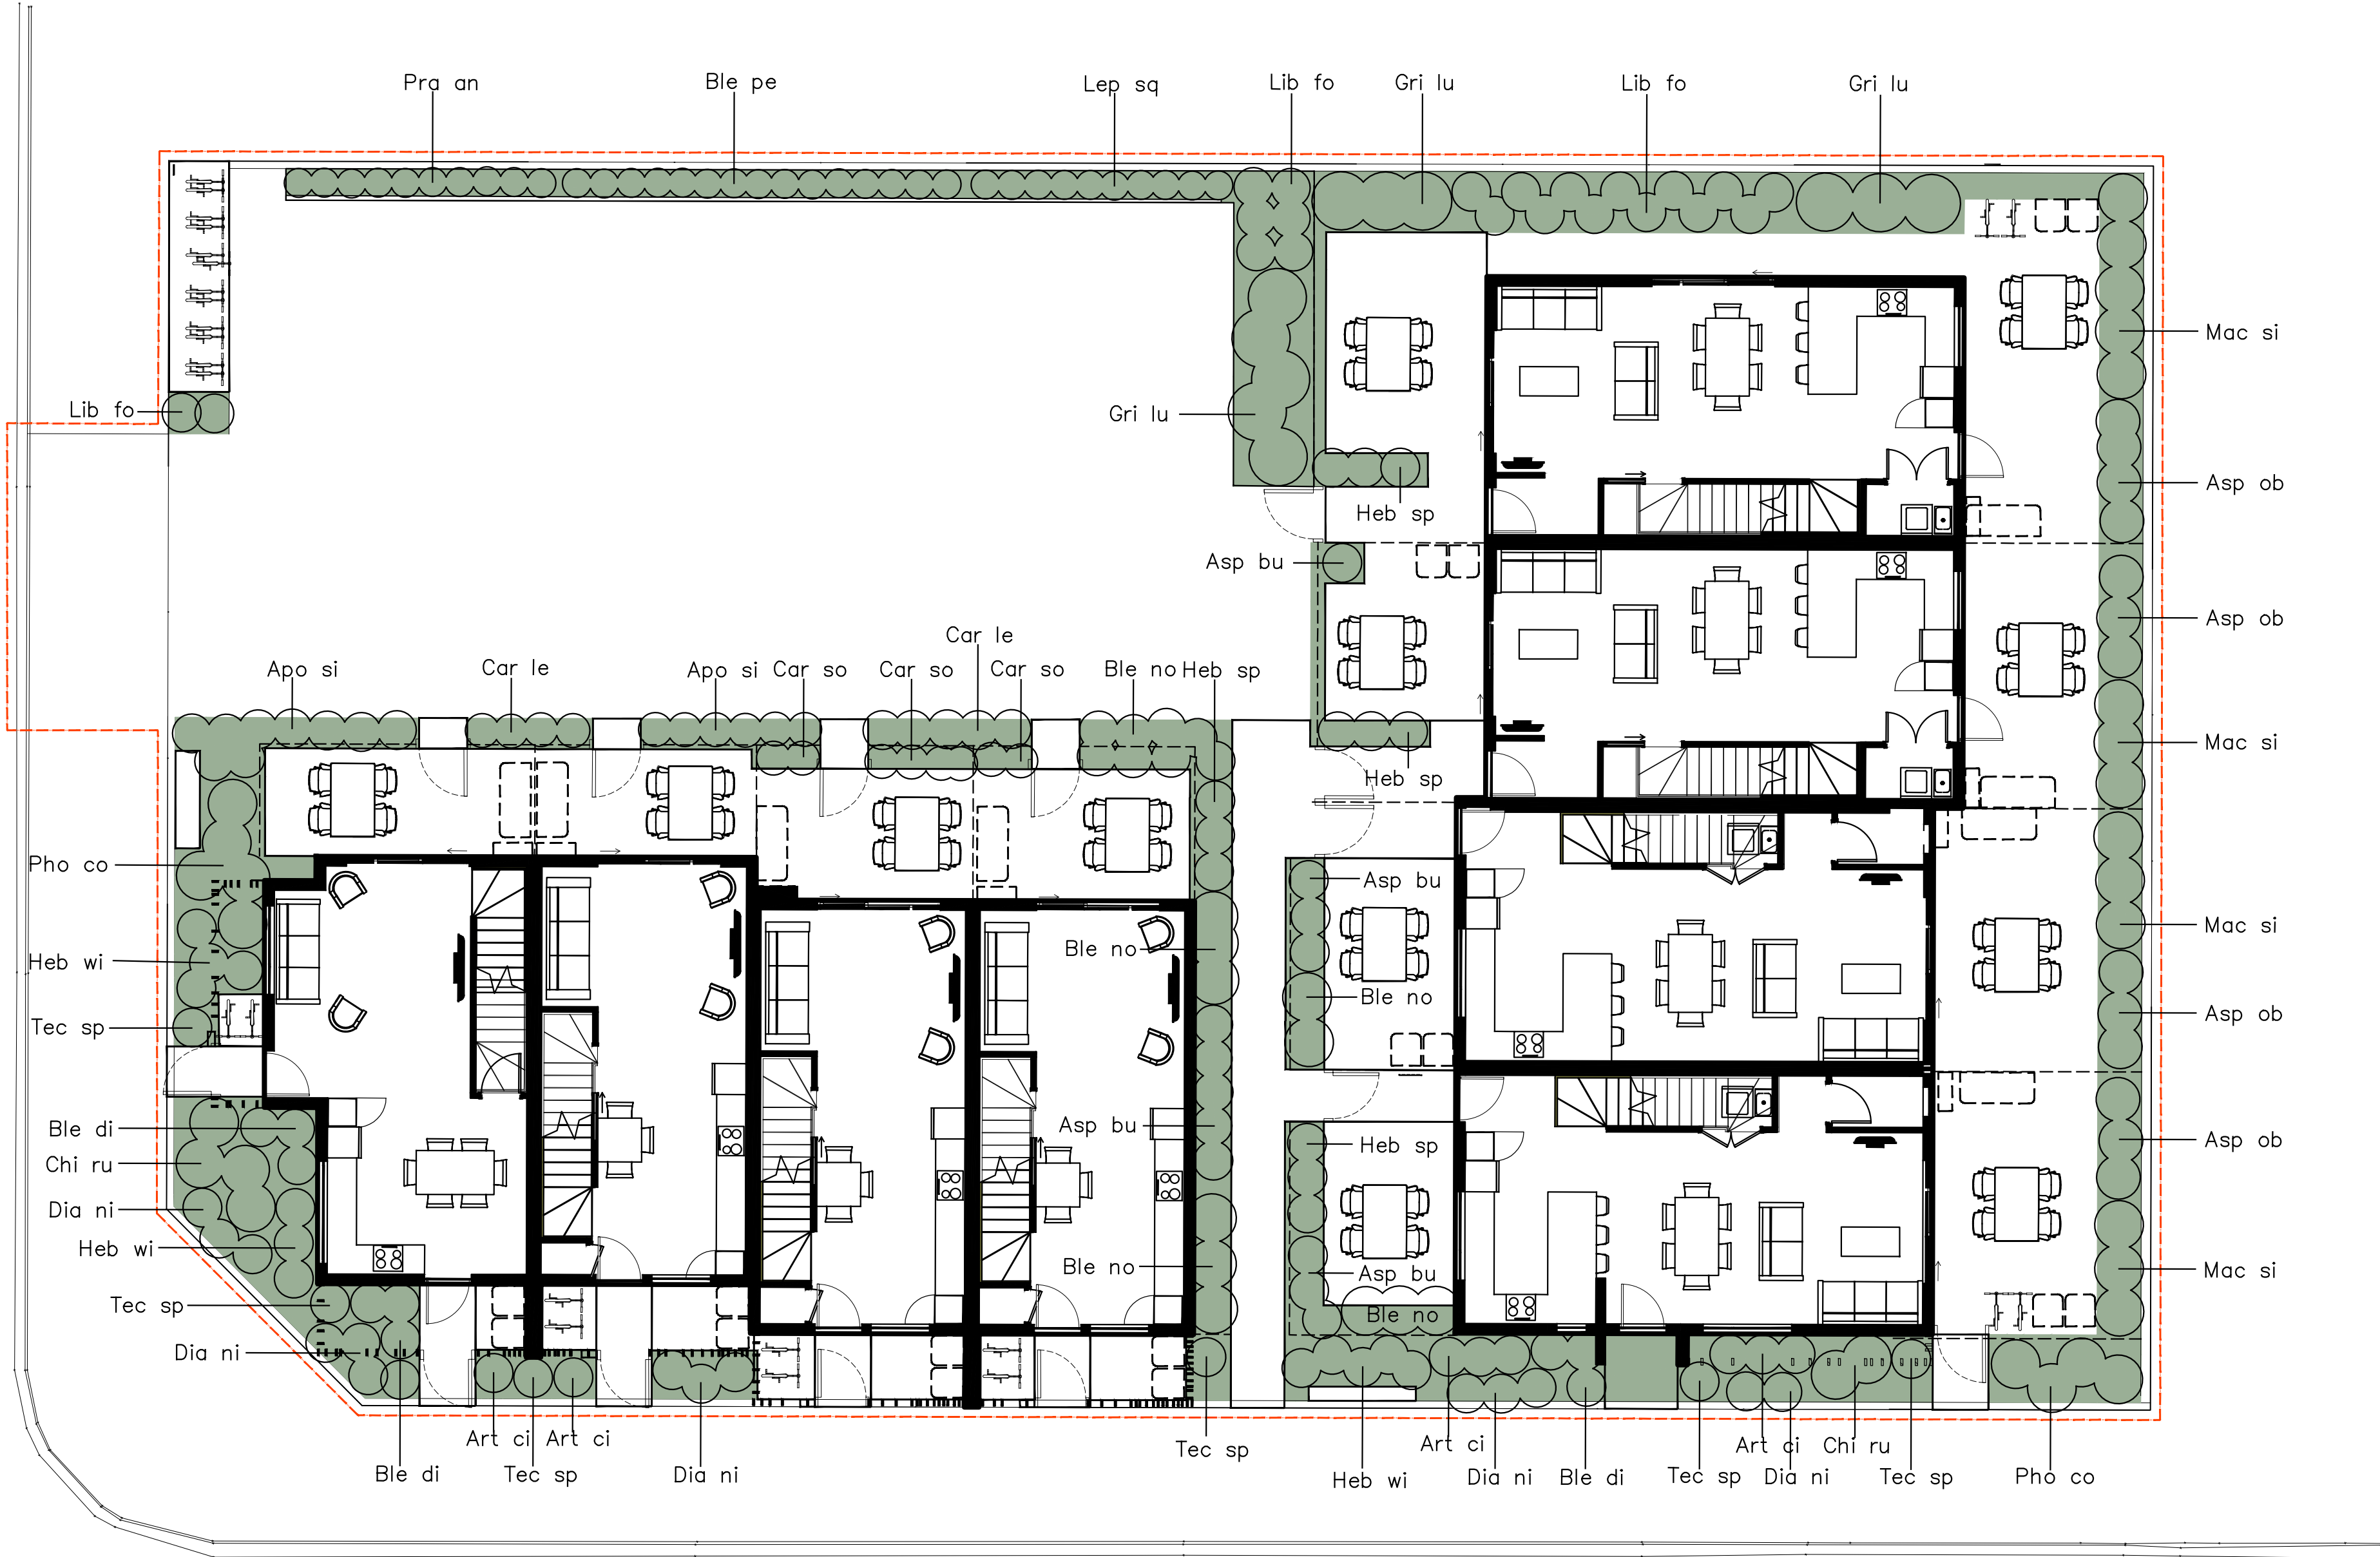

Barrett_ Street					
Botanical Name	Common/ Maori Name	Min Grade/ Area	Percentage Mix	Quantity	Notes
Trees (large shrubs)					
Dodonea viscosa (Dod vi)	Ake Ake	60L or 2m tall	As Shown	3	
Pseudopanax crassifolius (Pse cr)	Horoekea	60L or 2m tall	As Shown	13	
Alectryon excelsus (Ale ex)	Titoki	60L or 2m tall	As Shown	3	
Sophora tetrapetra (Sop te)	Kowhai	60L or 2m tall	As Shown	4	
Rhopalostylis sapida (Rho sa)	Nikau	60L or 2m tall	As Shown	7	
Pseudopanax arboreus (Pse ar)	Five finger	60L or 2m tall	As Shown	3	
Area A: Rainwater collection					
Apodasmia similis (Apo si)	Oioi	2 litre	40	7	
Carex lessoniana (Car le)	Rautahi	2 litre	20	4	
Carex solandrii (Car so)	Forest sedge	2 litre	20	4	
Blechnum Novae zealandae (Ble no)	Kiokio	2 litre	20	4	
			100%		
Area B: Street boundaries					
Blechnum discolor (Ble di)	Piupiu	2 litre	12	8	
Arthropodium cirratum (Art ci)	Renga renga	2 litre	12	8	
Tecomanthus speciosa (Tec sp)	Three kings climber	2 litre	10	6	
Dianella nigra (Dia ni)	Turutu	2 litre	20	13	
Chionochloa rubra (Chi ru)	Red tussock	2 litre	15	8	
Phormium cookianum (Pho co)	Wharaki	2 litre	15	8	
Hebe wiri mist (Heb wi)	Koromiko	2 litre	22	11	
			100%		
Area C: Central boardwalk					
Blechnum novae zealandae (Ble no)	Kiokio	2 litre	30	9	
Asplenium bulbiferum (Asp bu)	Maori princess fern	2 litre	30	10	
Hebe speciosa (Heb spe)	Napuka	2 litre	40	10	
Dicksonia fibrosa (Dic fi)	Wheki ponga	60L or 2m tall	As Shown	7	
			100%		
Area D: Rear of units 5-8 and car parks					
Libertia formosa (Lib fo)	NZ satin flower	2 litre	20	15	
Asplenium oblongifolium (Asp ob)	Huruhuruwhenua	2 litre	13	10	
Machaerina Sinclairii (Mac si)	Pepepe	2 litre	13	10	
Griselinia lucida(Gri lu)	Akapuka	2 litre	15	10	
Blechnum penna marina (Ble pe)	Little hard fern	2 litre	15	15	
Pratia angulata (Pra an)	Panakenake	2 litre	12	13	
Leptinella squalida (Lep sq)	Brass buttons	2 litre	12	13	
			100%		
				236	

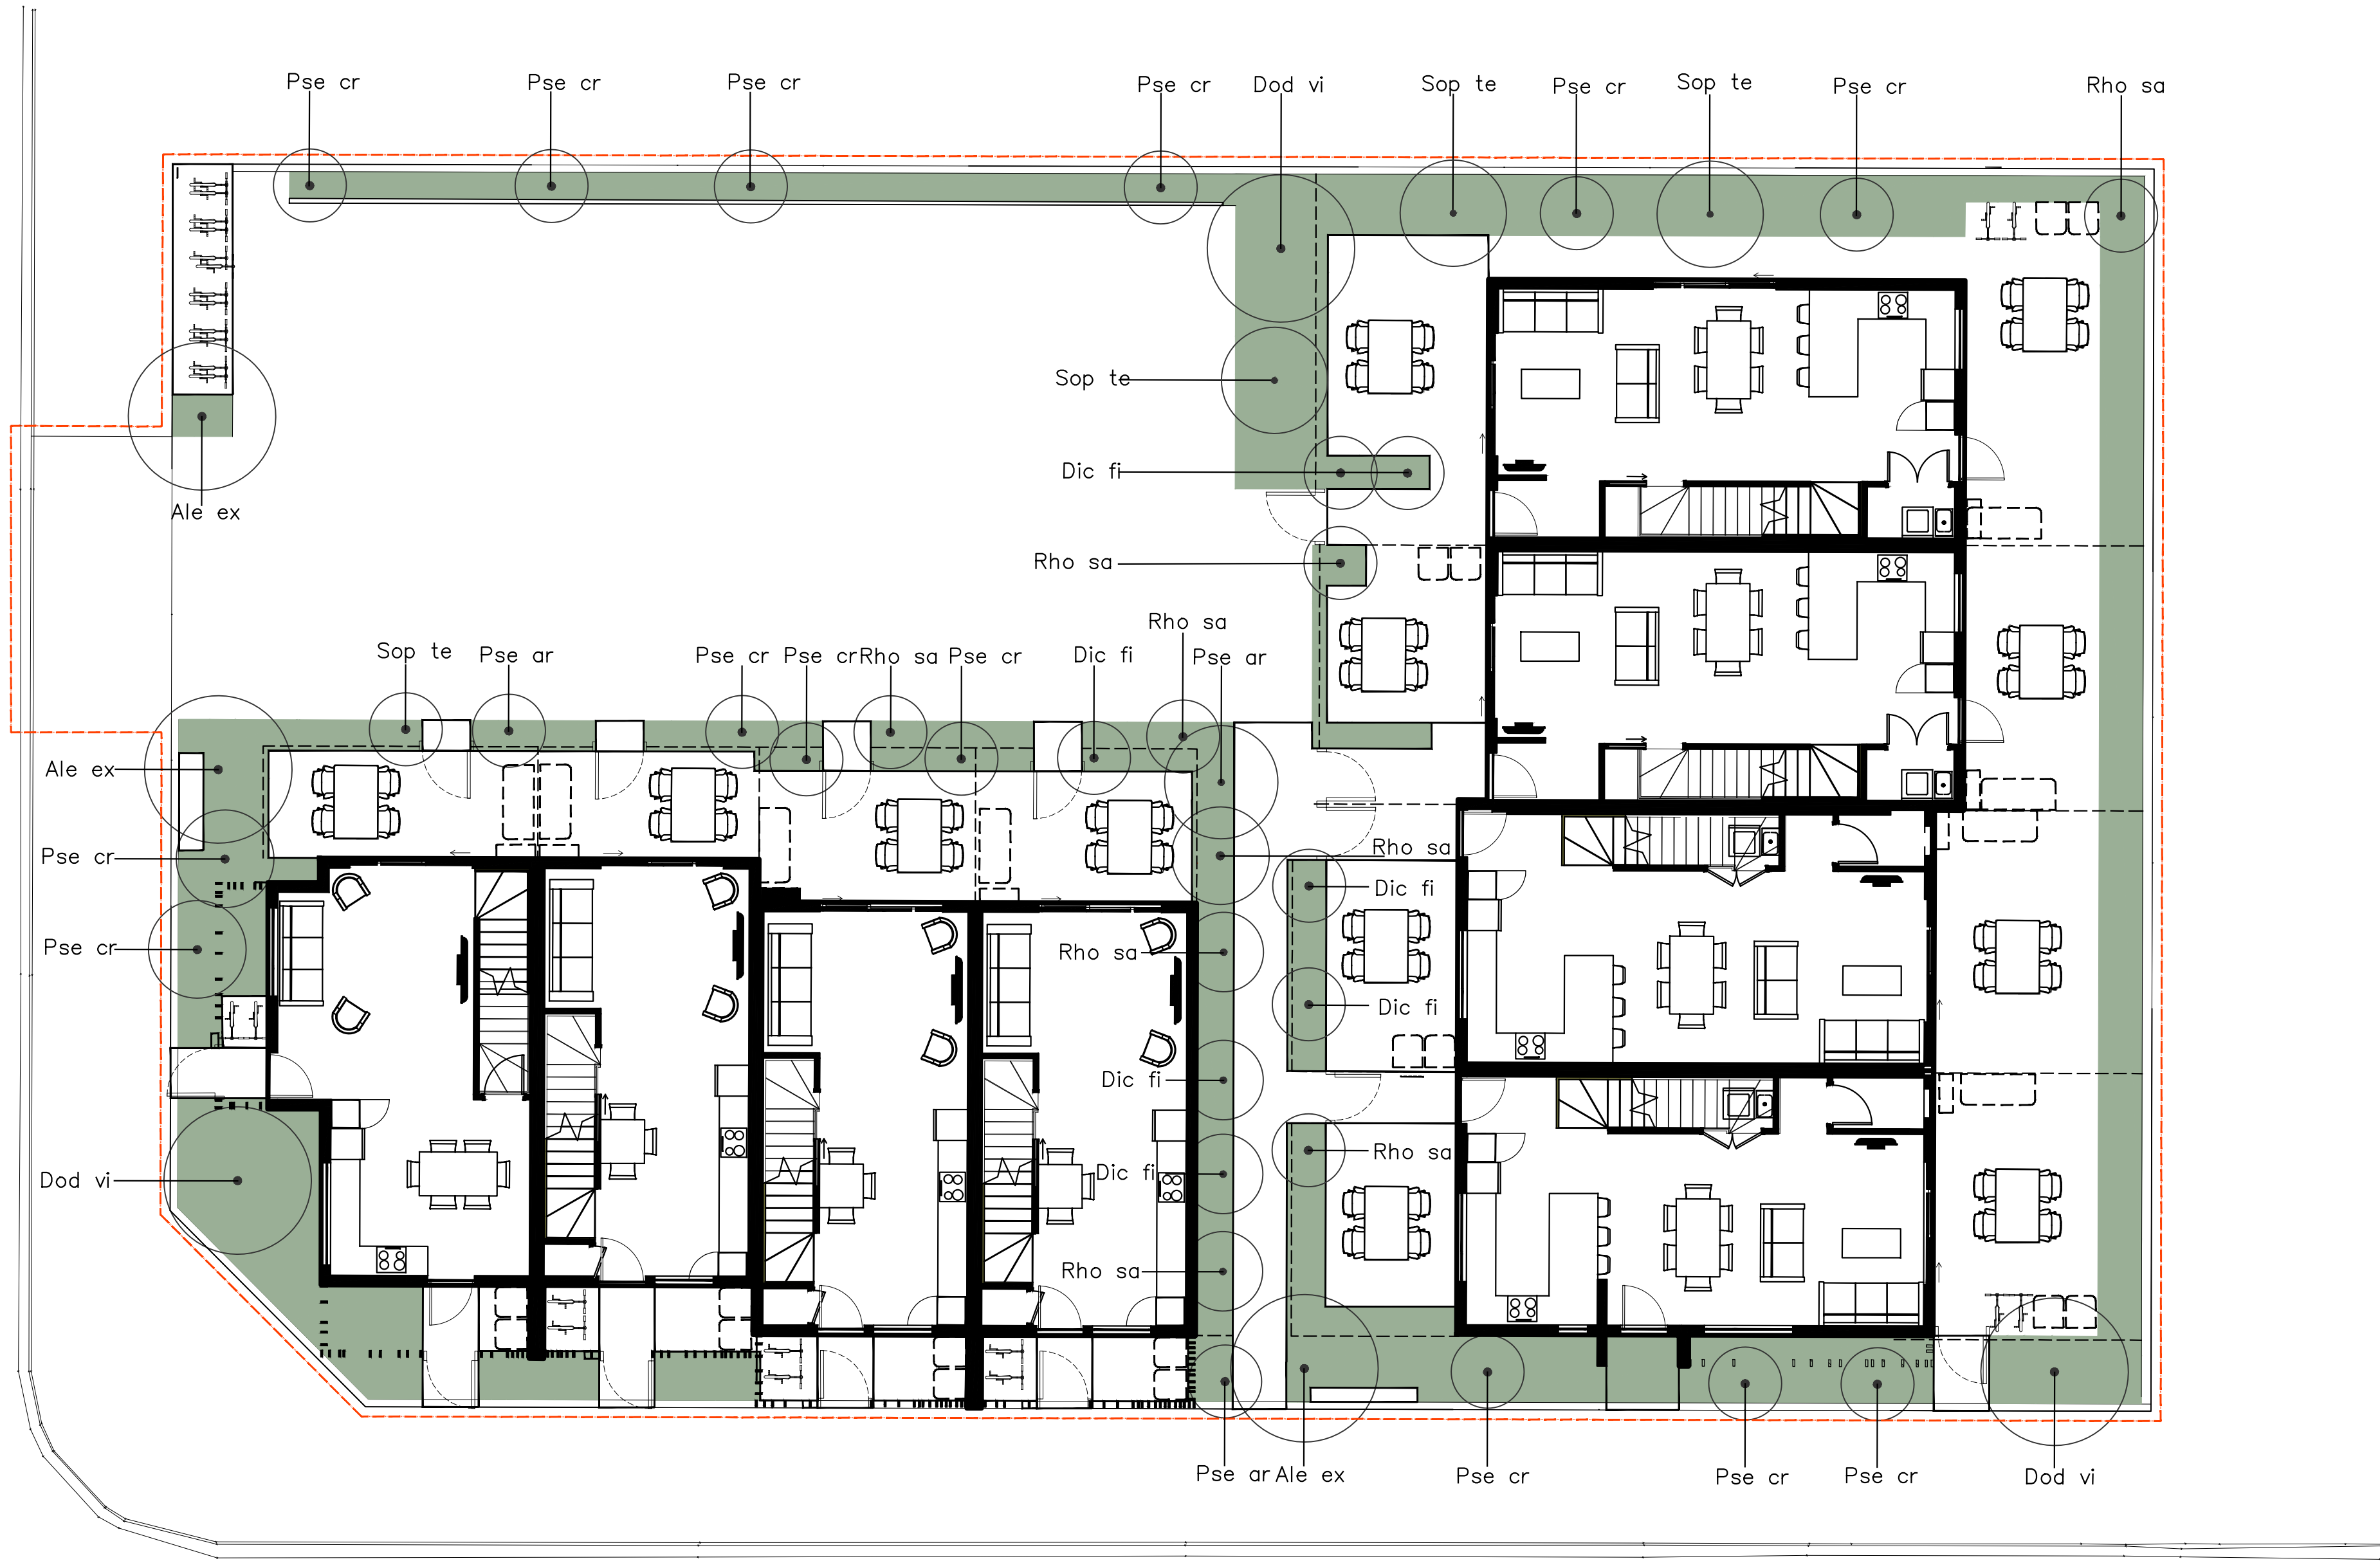

Barrett_Street					
Botanical Name	Common/ Maori Name	Min Grade/ Area	Percentage Mix	Quantity Notes	
Trees (large shrubs)					
Dodonea viscosa (Dod vi)	Ake Ake	60L or 2m tall	As Shown	3	
Pseudopanax crassifolius (Pse cr)	Horoeke	60L or 2m tall	As Shown	13	
Alectryon excelsus (Ale ex)	Titoki	60L or 2m tall	As Shown	3	
Sophora tetrapetra (Sop te)	Kowhai	60L or 2m tall	As Shown	4	
Rhopalostylis sapida (Rho sa)	Nikau	60L or 2m tall	As Shown	7	
Pseudopanax arboreus (Pse ar)	Five finger	60L or 2m tall	As Shown	3	
Area A: Rainwater collection					
Apodasmia similis (Apo si)	Oioi	2 litre	40	7	
Carex lessoniana (Car le)	Rautahi	2 litre	20	4	
Carex solandrii (Car so)	Forest sedge	2 litre	20	4	
Blechnum Novae zealandae (Ble no)	Kiokio	2 litre	20	4	
			100%		
Area B: Street boundaries					
Blechnum discolor (Ble di)	Piupiu	2 litre	12	8	
Arthropodium cirratum (Art ci)	Renga renga	2 litre	12	8	
Tecomanth e speciosa (Tec sp)	Three kings climber	2 litre	10	6	
Dianella nigra (Dia ni)	Turutu	2 litre	20	13	
Chionchloa rubra (Chi ru)	Red tussock	2 litre	15	8	
Phormium cookianum (Pho co)	Wharaiki	2 litre	15	8	
Hebe wiri mist (Heb wi)	Koromiko	2 litre	22	11	
			100%		
Area C: Central boardwalk					
Blechnum novae zealandae (Ble no)	Kiokio	2 litre	30	9	
Asplenium bulbiferum (Asp bu)	Maori princess fern	2 litre	30	10	
Hebe speciosa (Heb spe)	Napuka	2 litre	40	10	
Dicksonia fibrosa (Dic fi)	Wheki ponga	60L or 2m tall	As Shown	7	
			100%		
Area D: Rear of units 5-8 and car parks					
Libertia formosa (Lib fo)	NZ satin flower	2 litre	20	15	
Asplenium oblongifolium (Asp ob)	Huruhuruwhenua	2 litre	13	10	
Machaerina Sinclairii (Mac si)	Pepepe	2 litre	13	10	
Grislinea lucida(Gri lu)	Akapuka	2 litre	15	10	
Blechnum penna marina (Ble pe)	Little hard fern	2 litre	15	15	
Pratia angulata (Pra an)	Panakenake	2 litre	12	13	
Leptinella squalida (Lep sq)	Brass buttons	2 litre	12	13	
			100%		
				236	